


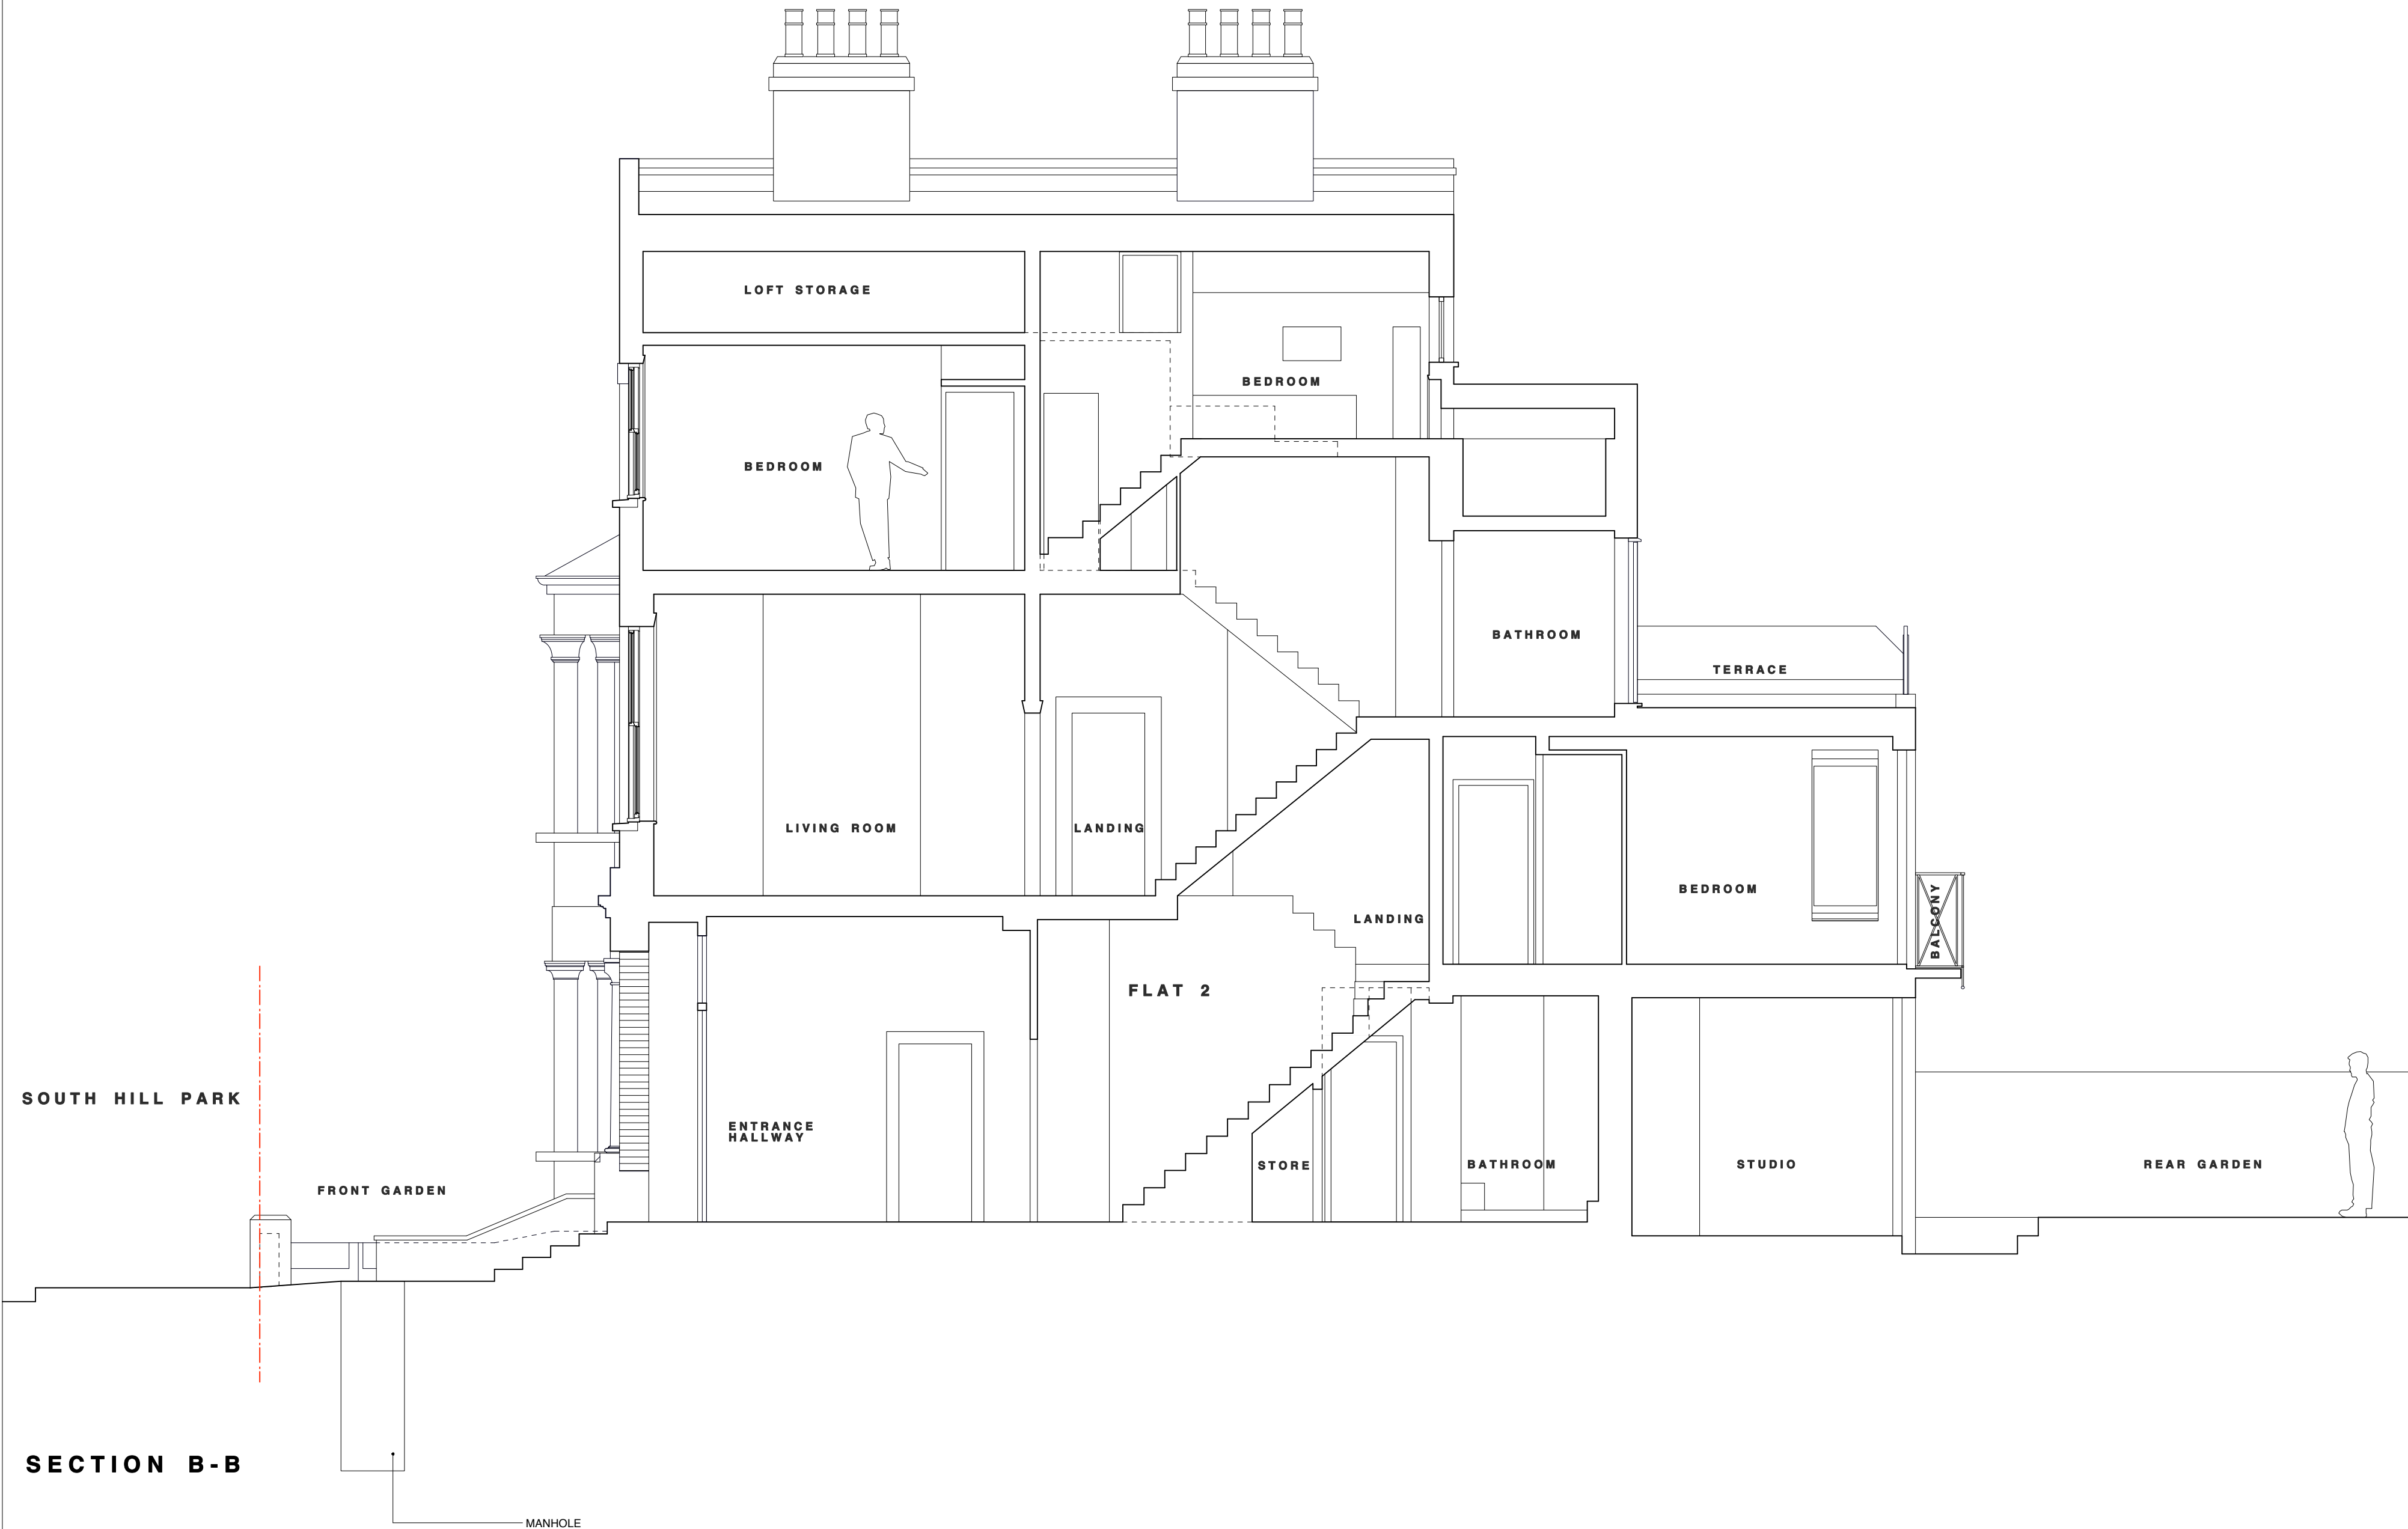

REVISIONS/ISSUE	ISSUE TO CLIENT FOR COMMENT	ISSUE TO NEIGHBOURS FOR INFORMATION/ COMMENT
02/04/12	19/04/12	27/07/12
ISSUE TO CLIENT FOR COMMENT	ISSUE TO PLANNING FOR COMMENT	ISSUE TO NEIGHBOURS FOR INFORMATION/ COMMENT
A	B	B
ISSUE TO PLANNING FOR COMMENT	ISSUE TO PLANNING FOR APPROVAL	ISSUE TO NEIGHBOURS FOR APPROVAL