


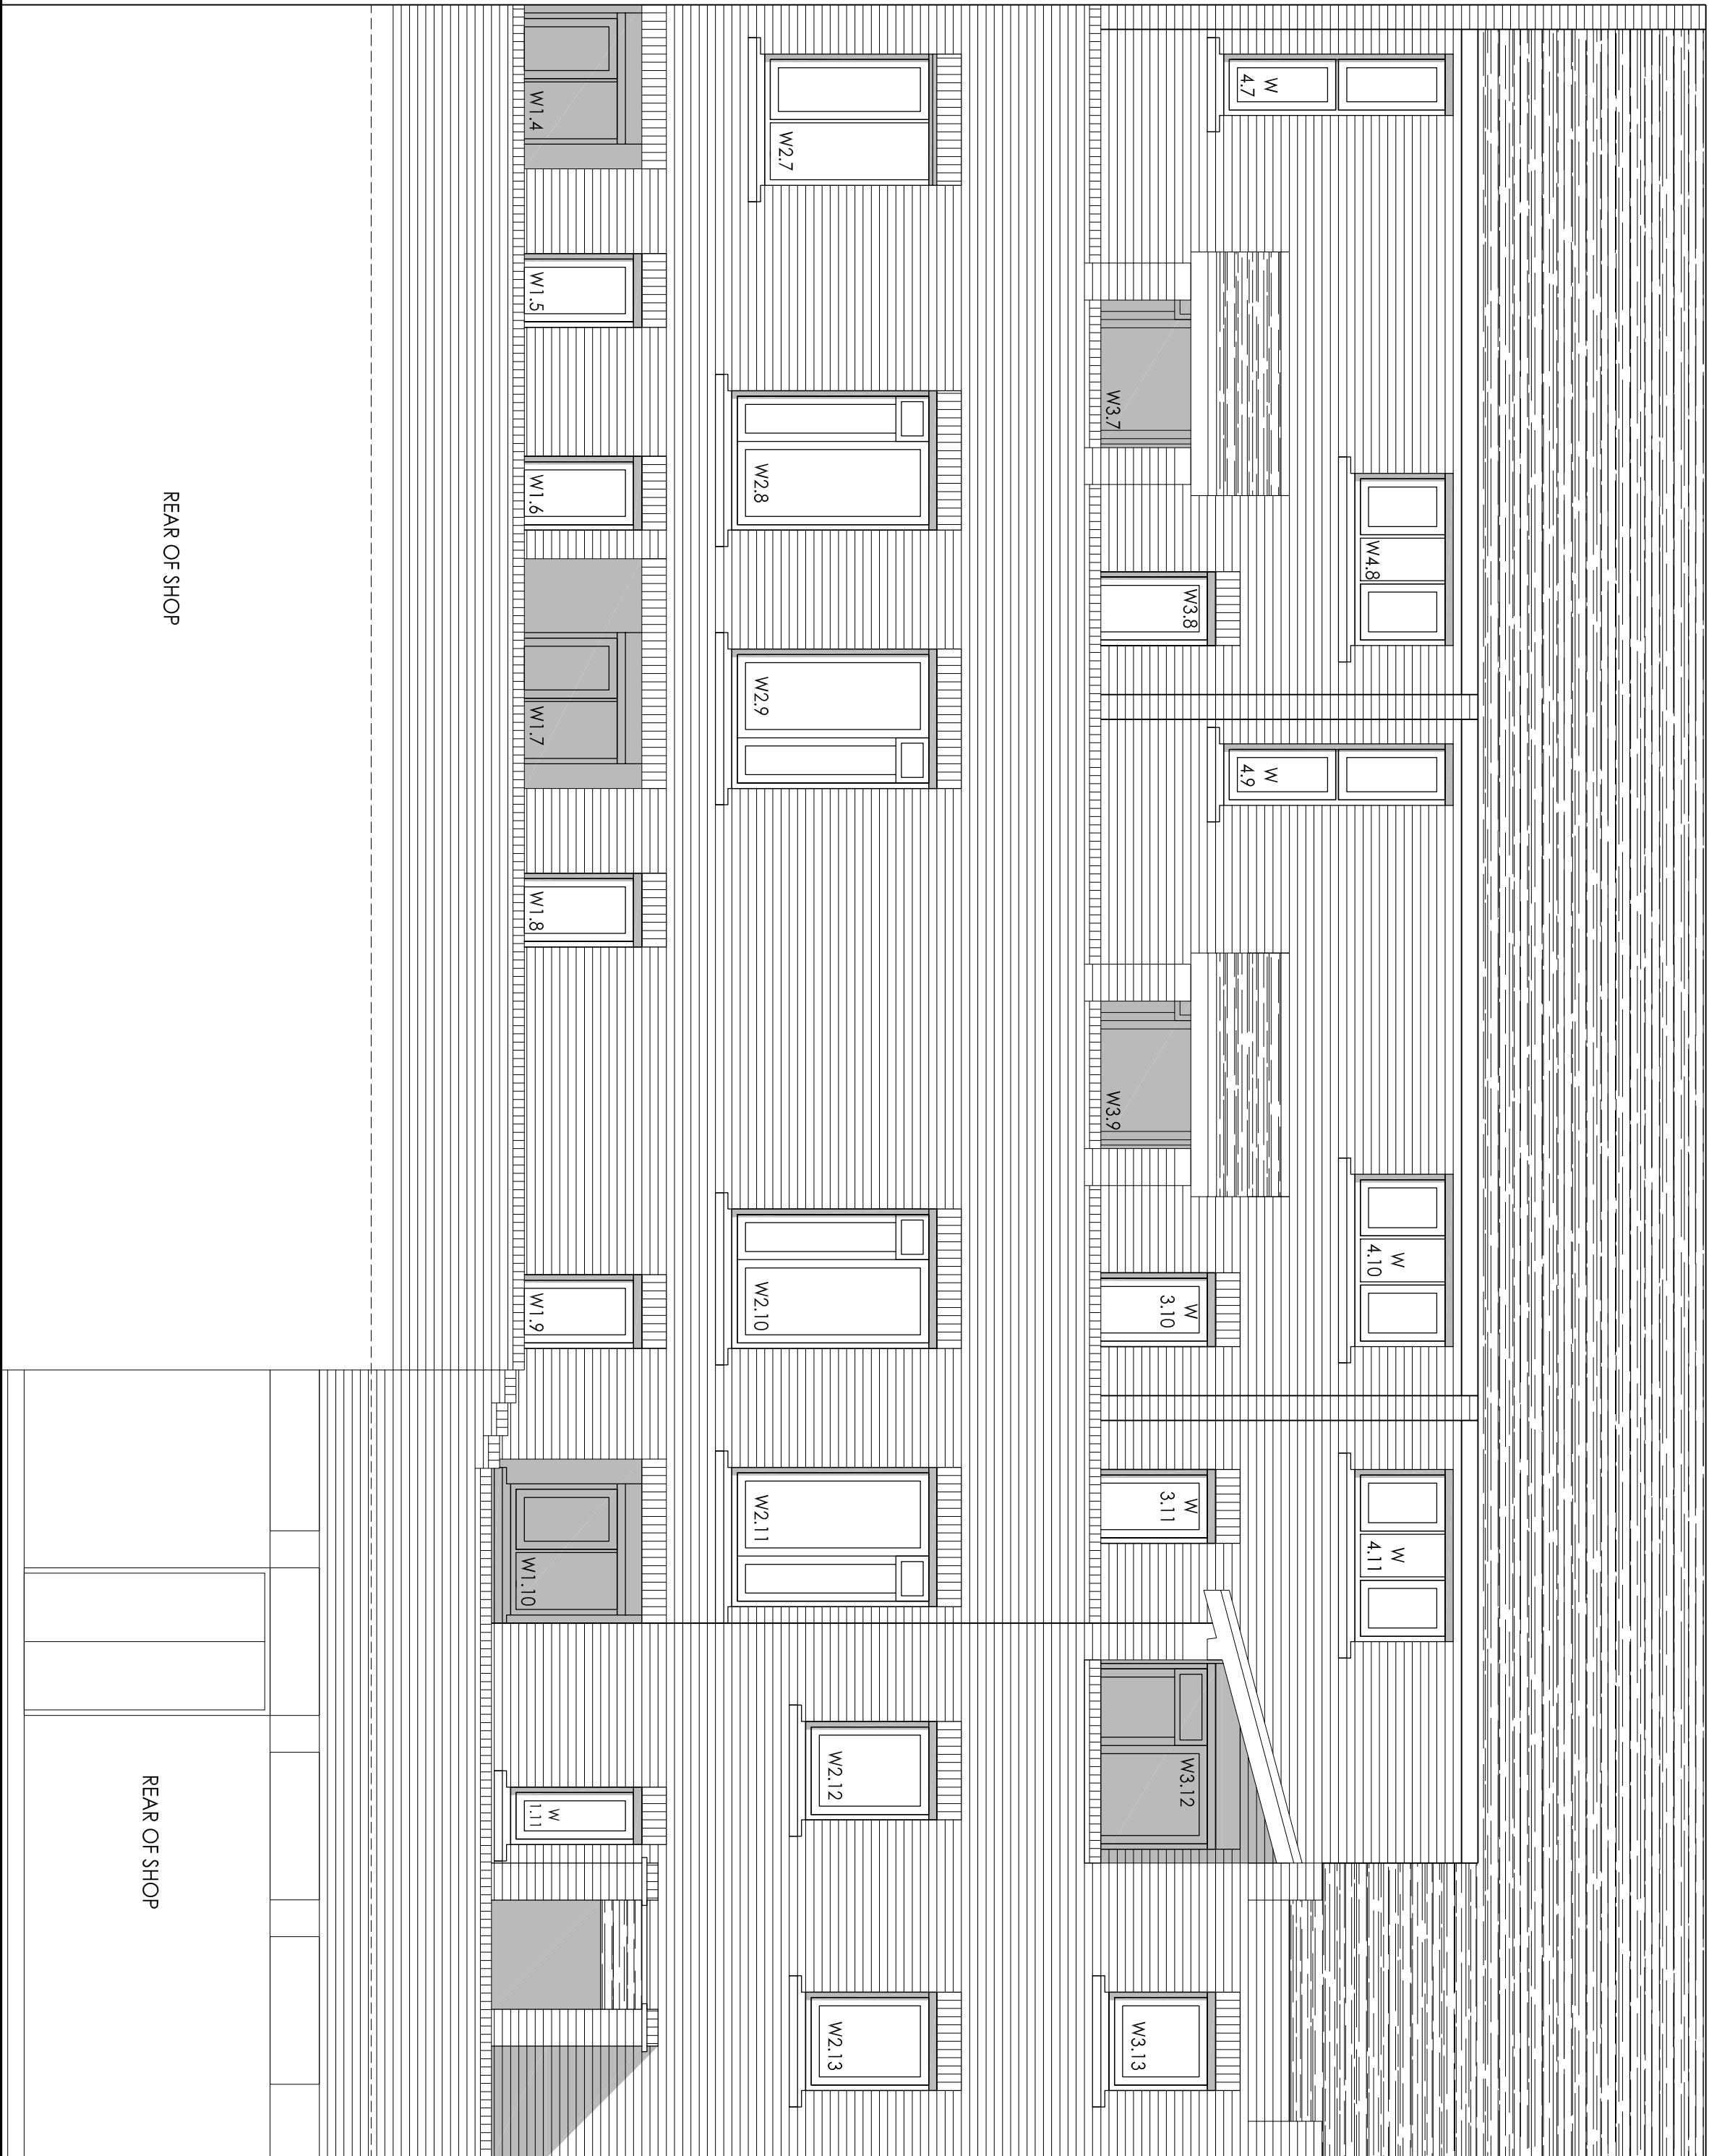

PROPOSED NORTHEAST (REAR) ELEVATION

PROJECT		74 NEAL STREET, LONDON, WC2H WINDOW REPLACEMENT	
CLIENT		ORIGIN HOUSING	
DRAWN		DATE	3469
CHECKED		SD	JUNE 2012
FOR		RM1	
TITLE		SCALE 1:100 @ A3 1:50 @ A1	PLANNING
DRAWING NO.		REV	
3469/PL_8_04		*	



broodie
plant
goddard

HOLMBURY HOUSE
DORKING BUSINESS PARK
STATION ROAD DORKING
SURREY RH4 1HJ
T 01306 887070
F 01306 876716
admin@bpjg.co.uk
www.bpjg.co.uk

BUILDING SURVEYING
ARCHITECTURE
PROJECT MANAGEMENT
QUANTITY SURVEYING

LICENCE NUMBER 100000448
DO NOT SCALE FOR CONSTRUCTION