


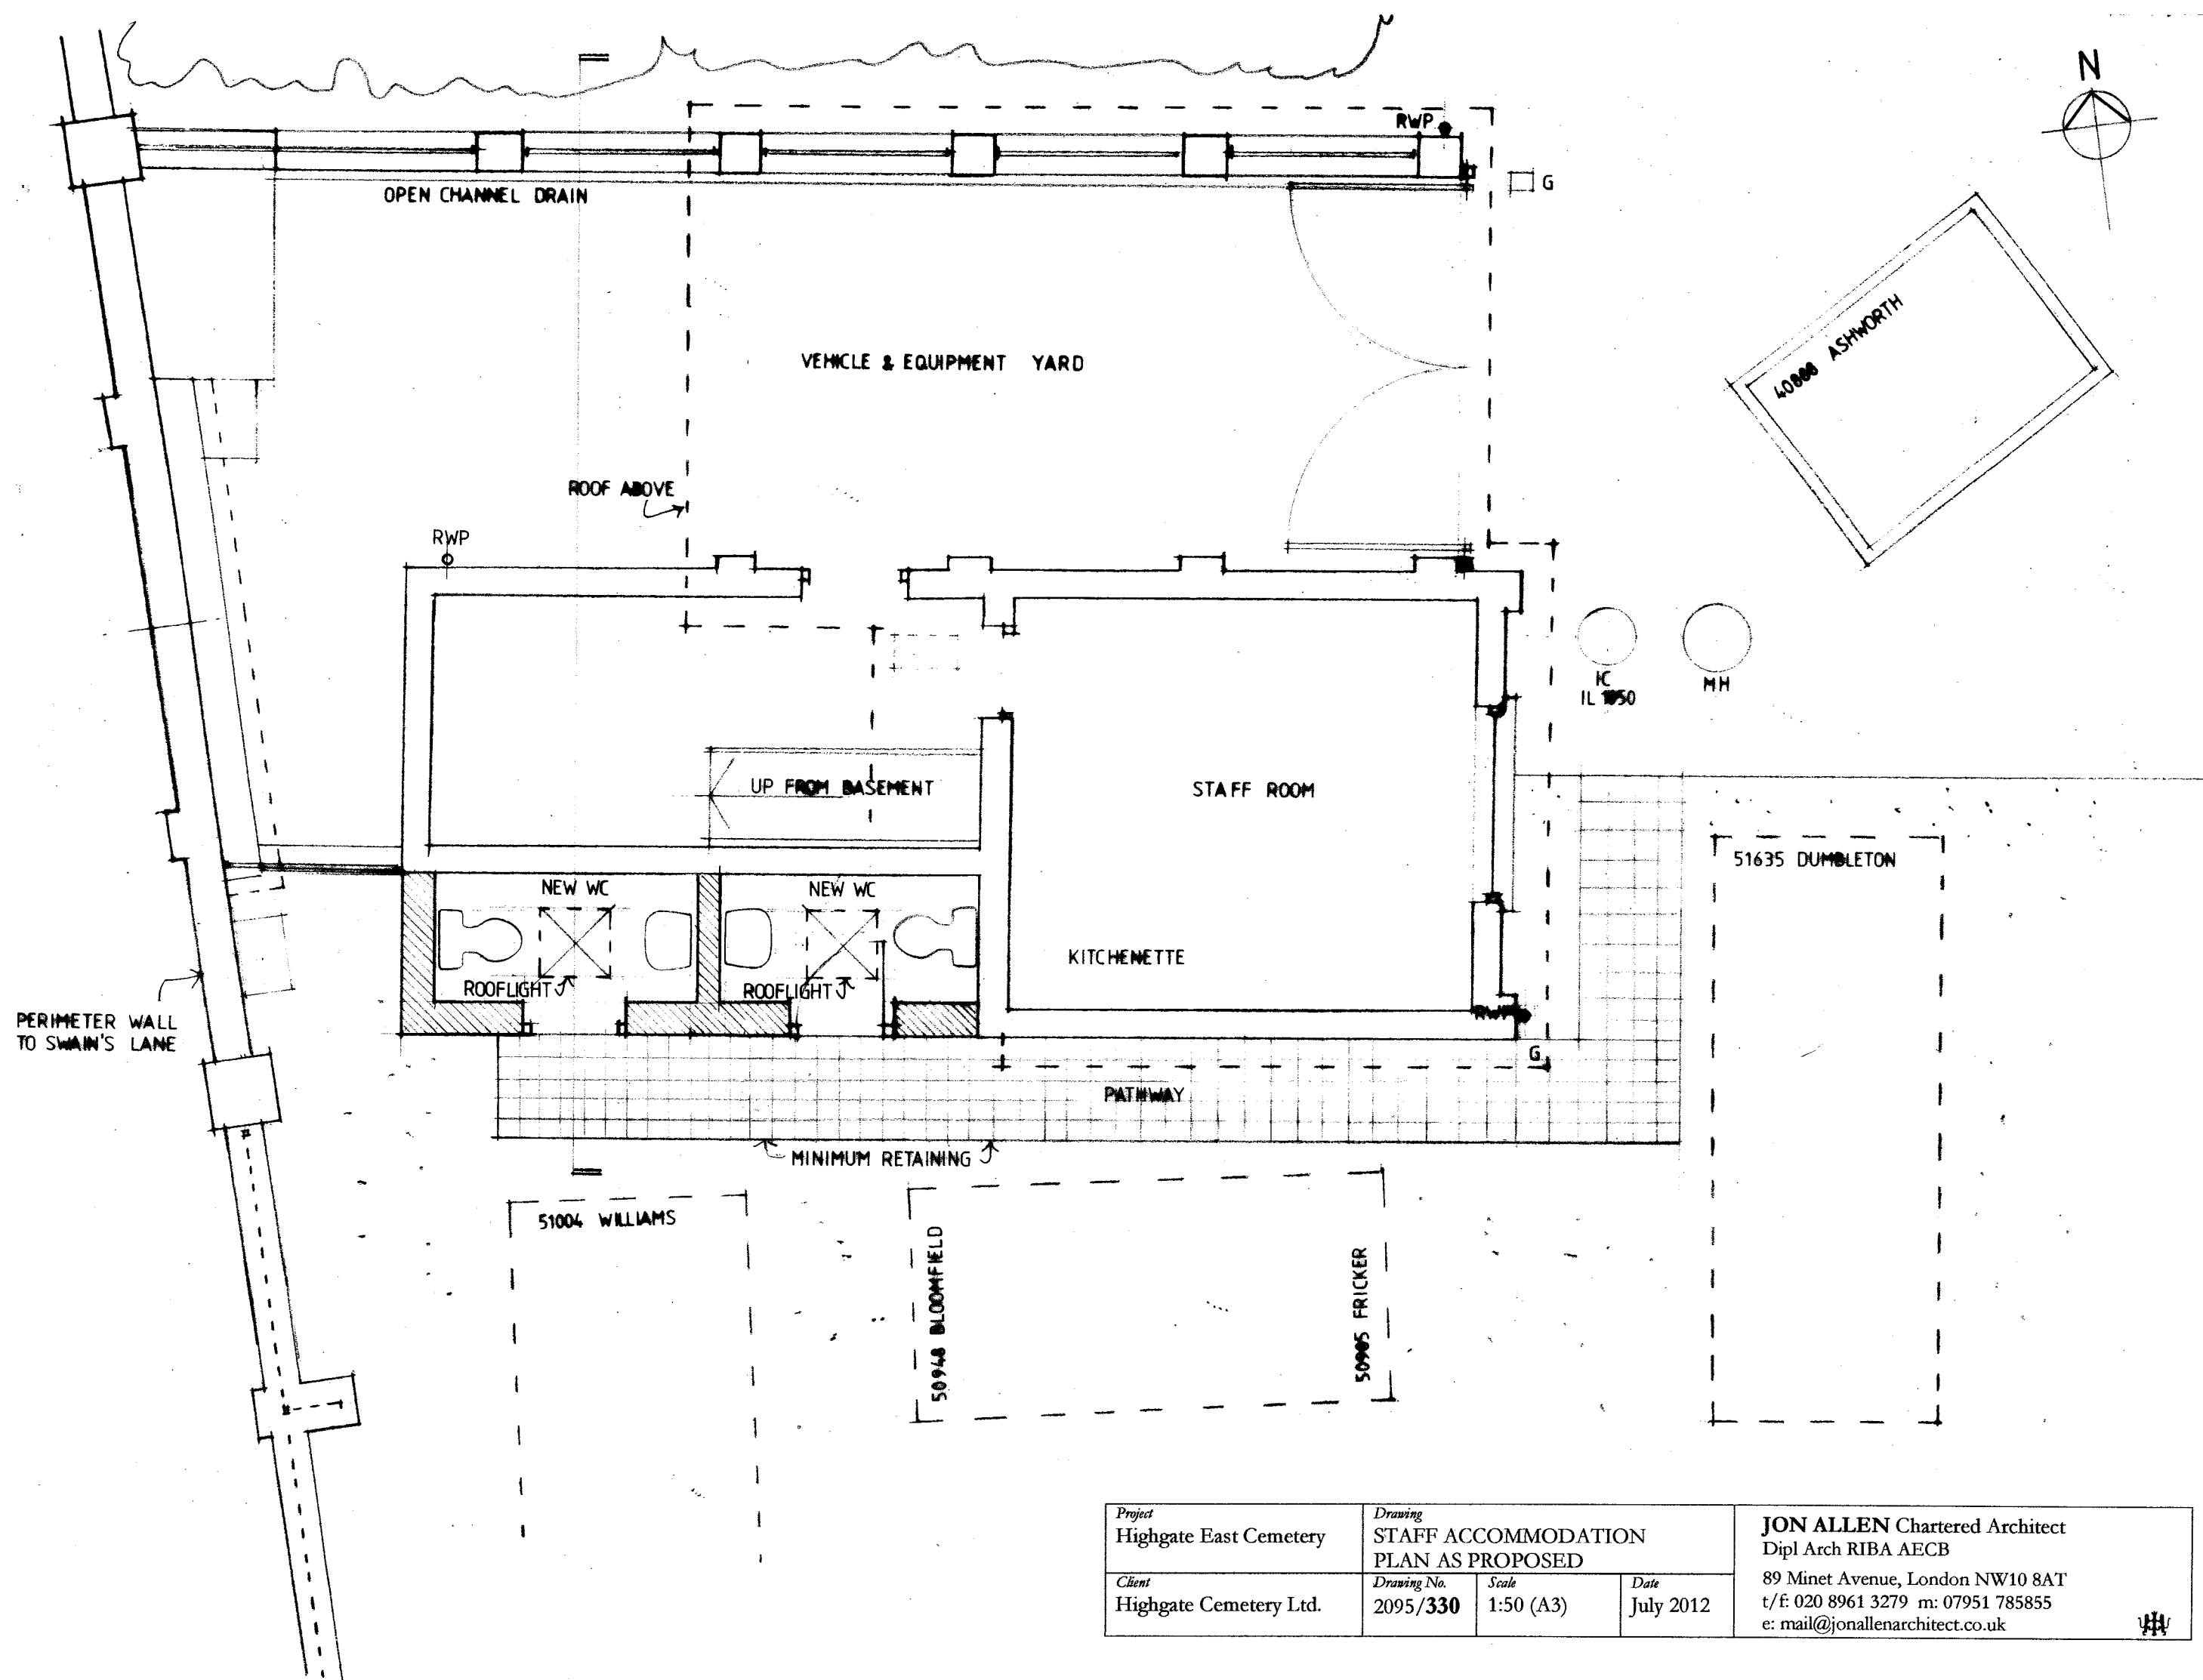

Project Highgate East Cemetery	Drawing STAFF ACCOMMODATION PLAN AS PROPOSED			JON ALLEN Chartered Architect Dipl Arch RIBA AECB 89 Minet Avenue, London NW10 8AT t/f: 020 8961 3279 m: 07951 785855 e: mail@jonallenarchitect.co.uk
	Client Highgate Cemetery Ltd.	Drawing No. 2095/330	Scale 1:50 (A3)	
			Date July 2012	