



ALBANY STREET

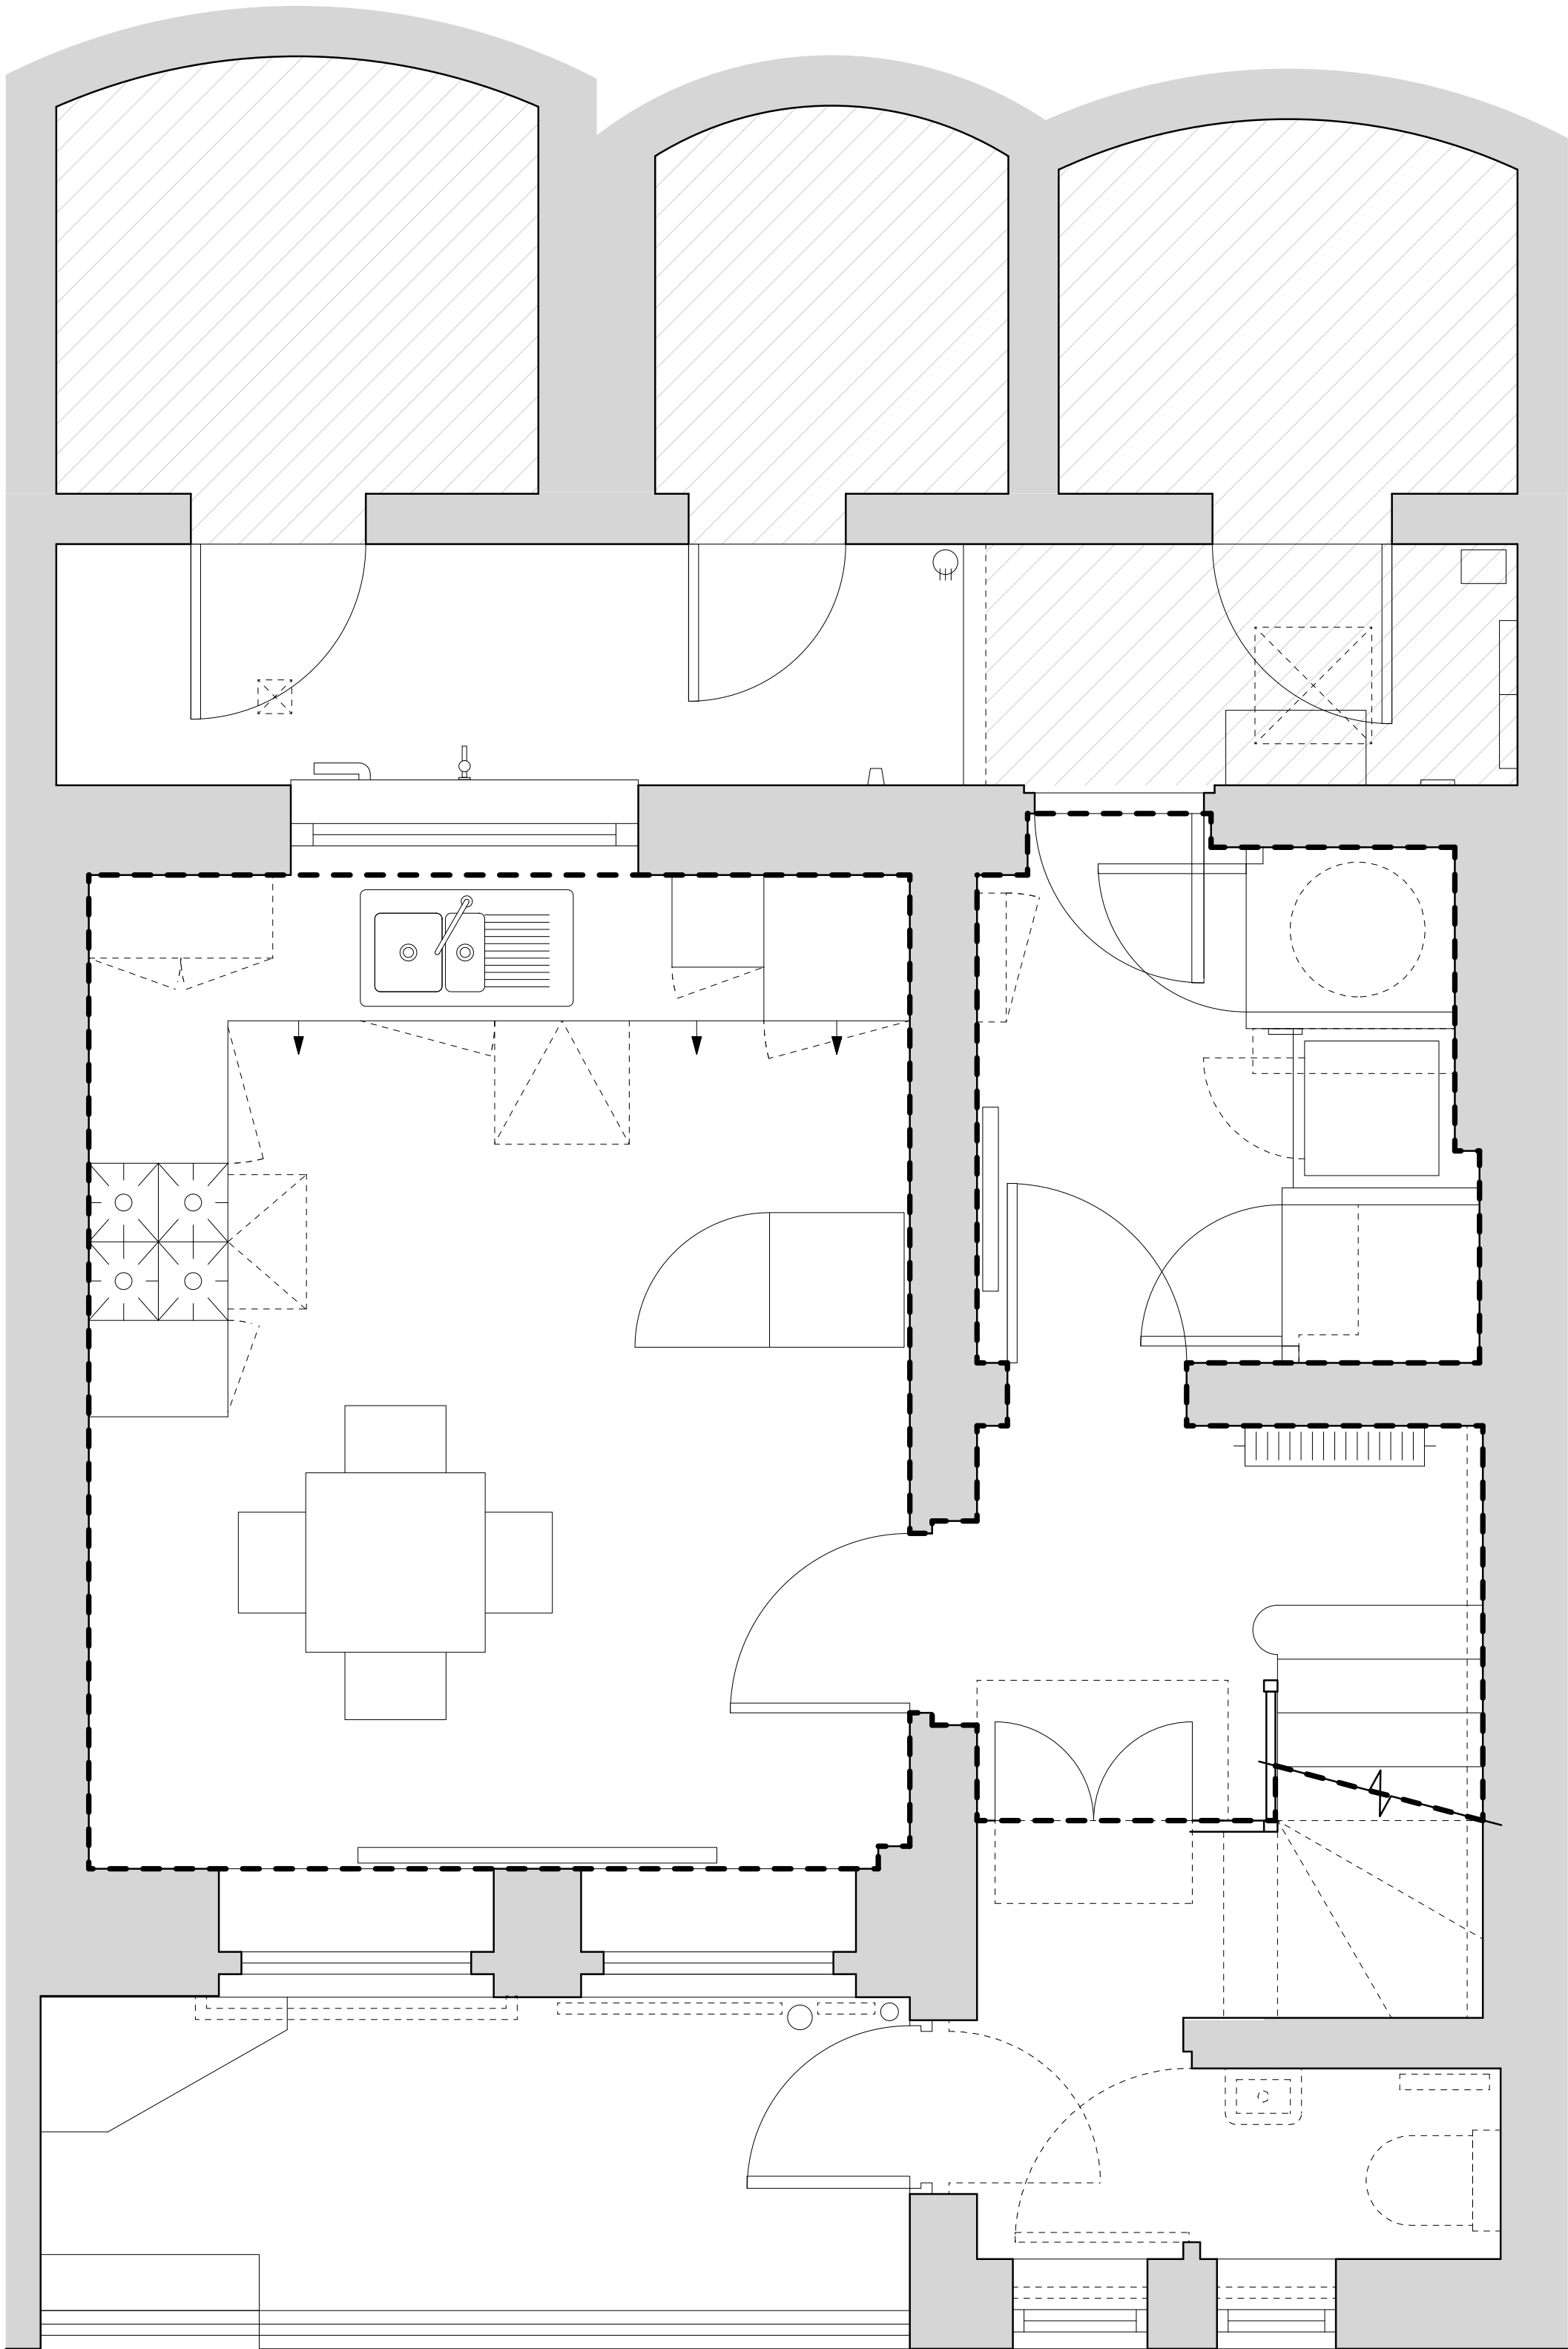

GLOUCESTER GATE MEWS

1 Basement Plan As Existing
1:25 @ A2 / 1:50 @ A4

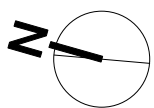

PLANNING

Project
211 Albany Street

Title
Basement Plan As Existing

Drawing Number
002

Revision
P00

Date
June 2012