


Shaftesbury Avenue Elevation
Scale 1:50

Position of window
displayed menu in
doorway recess

Position of
projected sign

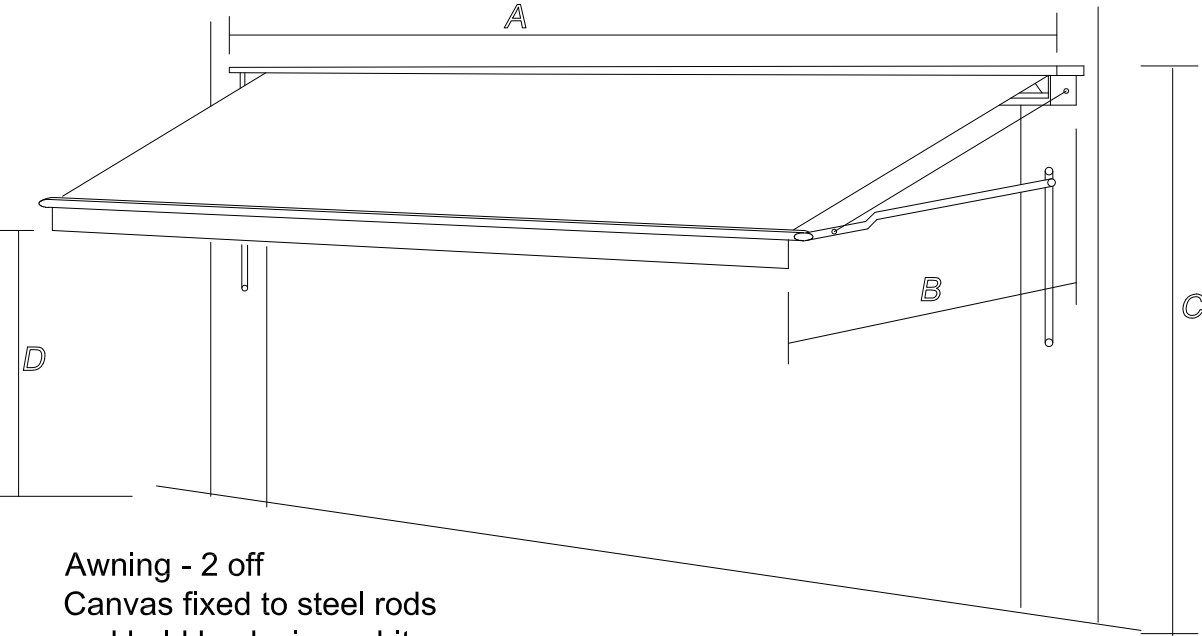


Awning - 2 off
Canvas fixed to steel rods
and held back via a white
awning box.
Canvas is red with the
protruding frame being
white.
Non illuminated.

- A) Width of blind boxes 4661mm & 6224mm
B) Projection from wall to the fronts 1500mm
C) Top of boxes 3709mm & 3510mm
D) Headway 2800mm


Existing



Window displayed menu - 1 off
Scale 1:10
1.2mm folded descaled stainless
steel front and back box finished
gun metal grey.
6.4mm laminated glass window.
Coolwhite tubes fitted into the
top and bottom recesses for
internal illumination of the menu.
Standard chrome lock with a
continuous hinge.
Fitted behind the glazing on
brushed stainless steel posts
running from the floor to the
ceiling.

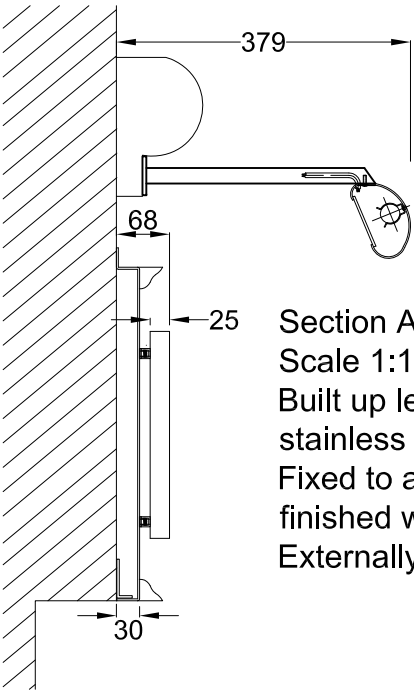

Section A-A through text
Scale 1:10
Built up letters with the faces finished gun metal grey and brushed
stainless steel returns.
Fixed to a folded aluminium fascia panel with timber trimmings, all
finished white.
Externally illuminated by a trough light fitted with coolwhite tubes.

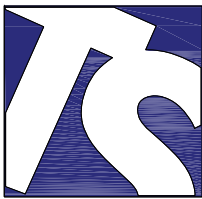

Technical Signs
Floor 1 - Unit 3
Hille Business Centre
132 St Albans Road
Watford, Herts, WD2 4AE
Tel: 01923 811999
Fax: 01923 811998
E-mail: info@technicalsigns.co.uk

Client Wildwood		
Address/Job details 184 Shaftesbury Avenue London WC2H 8JB		
Existing Signs		
Job No		
Drawn by DN	Date 23/07/12	
Scale As specified (A3)	Drawing No 329865-2	Rev