

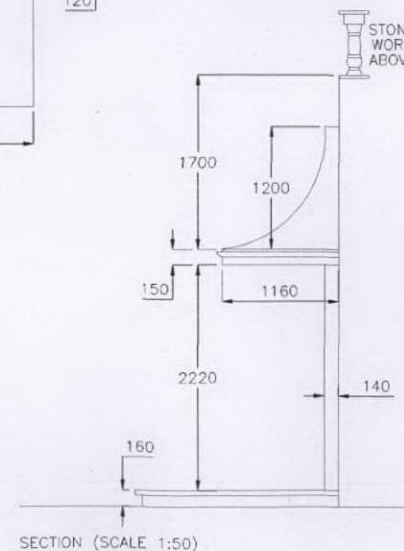
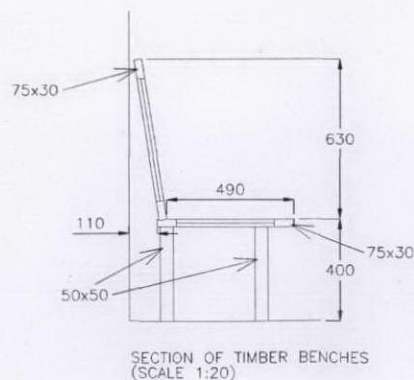


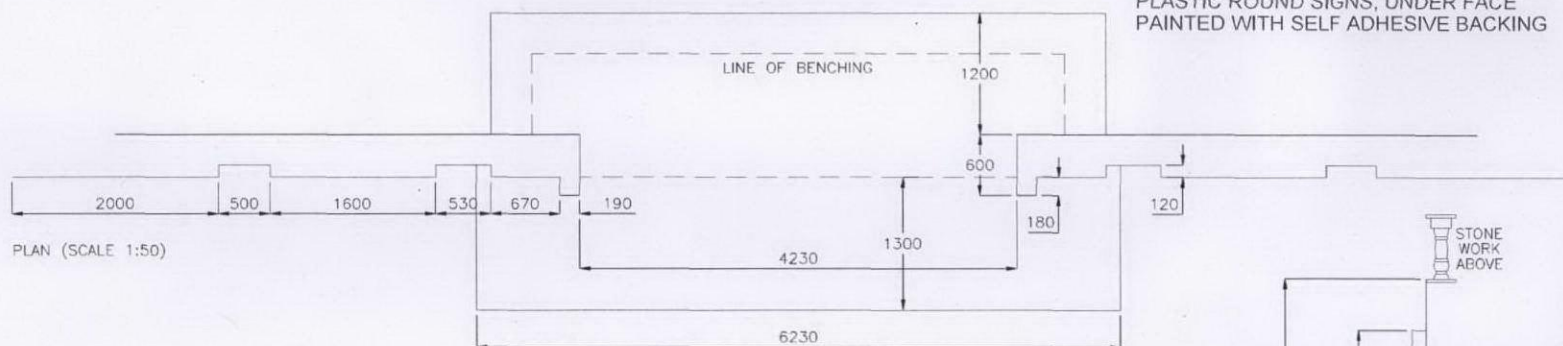

Notes
Do not scale. All dimensions to be checked on site.
Errors to be reported to supervising officer.

RECEIVED
24 JUL 2012

Rev Drawn Date

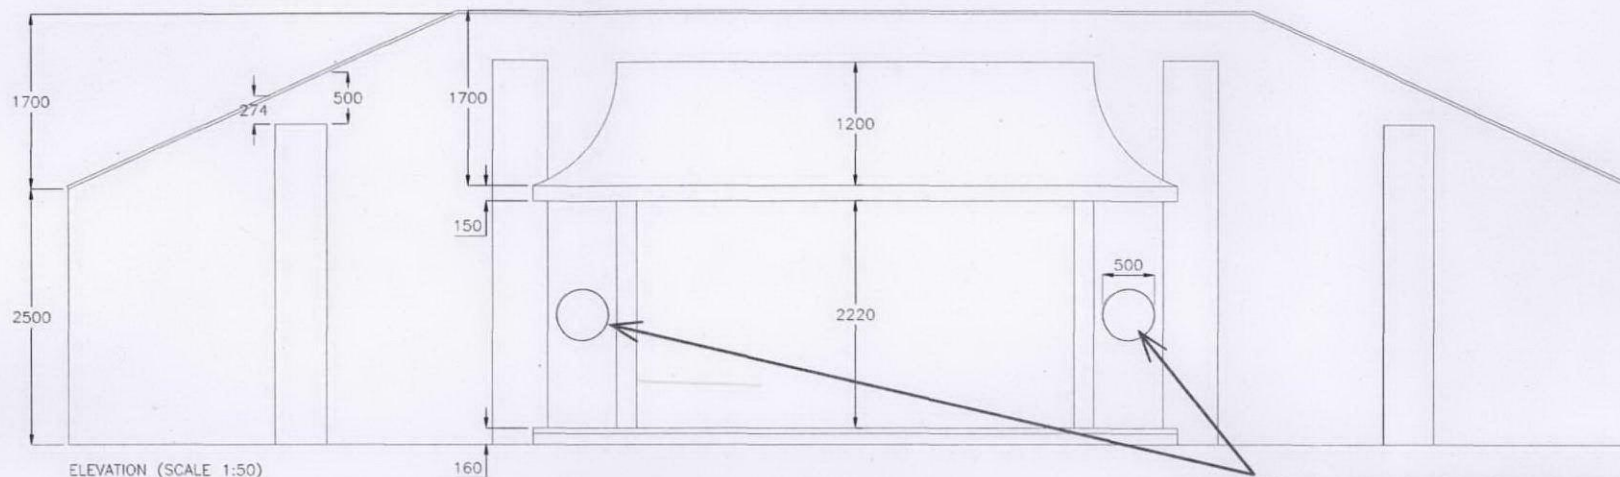

CITY SURVEYOR'S DEPARTMENT
P.G. Bennett, MA (Cantab) FRICS
City Surveyor
PO BOX 270, GUILDHALL, LONDON, EC2P 2EJ
Tel : 020 7606 3030 Fax : 020 7332 1963

Project :

HAMPSTEAD HEATH
HILL GARDEN

Drawing :

THE SHELTER
PROPOSED PLAQUE LOCATION

Scale at A3 AS SHOWN Drawn by : SB

Des : R.J. App :

Date : JULY 2012 Pro code UPEN

Drawing No: HHG / PPLQ / A3-01

Revision