 



DO NOT SCALE THIS DRAWING

CONTRACTORS ARE TO CHECK ALL DIMENSIONS PRIOR TO COMMENCEMENT ON SITE AND NOTIFY THE ARCHITECT OF ANY ERRORS, OMISSIONS, OR DISCREPANCIES.

TATE & HINDLE DESIGN LIMITED RETAIN COPYRIGHT OF THIS DRAWING. IT MAY NOT BE COPIED, ALTERED OR REPRODUCED IN ANY WAY WITHOUT THEIR WRITTEN AUTHORITY.


CYCLE STORAGE

	PROVIDED	REQUIRED
BROCK STREET OFFICE		
 Autopa	22	11
Total	22	+11
MARKET TOWER		
 Josta 2 Tier	72(36)	153
 Autopa	90	
Total	162	+9

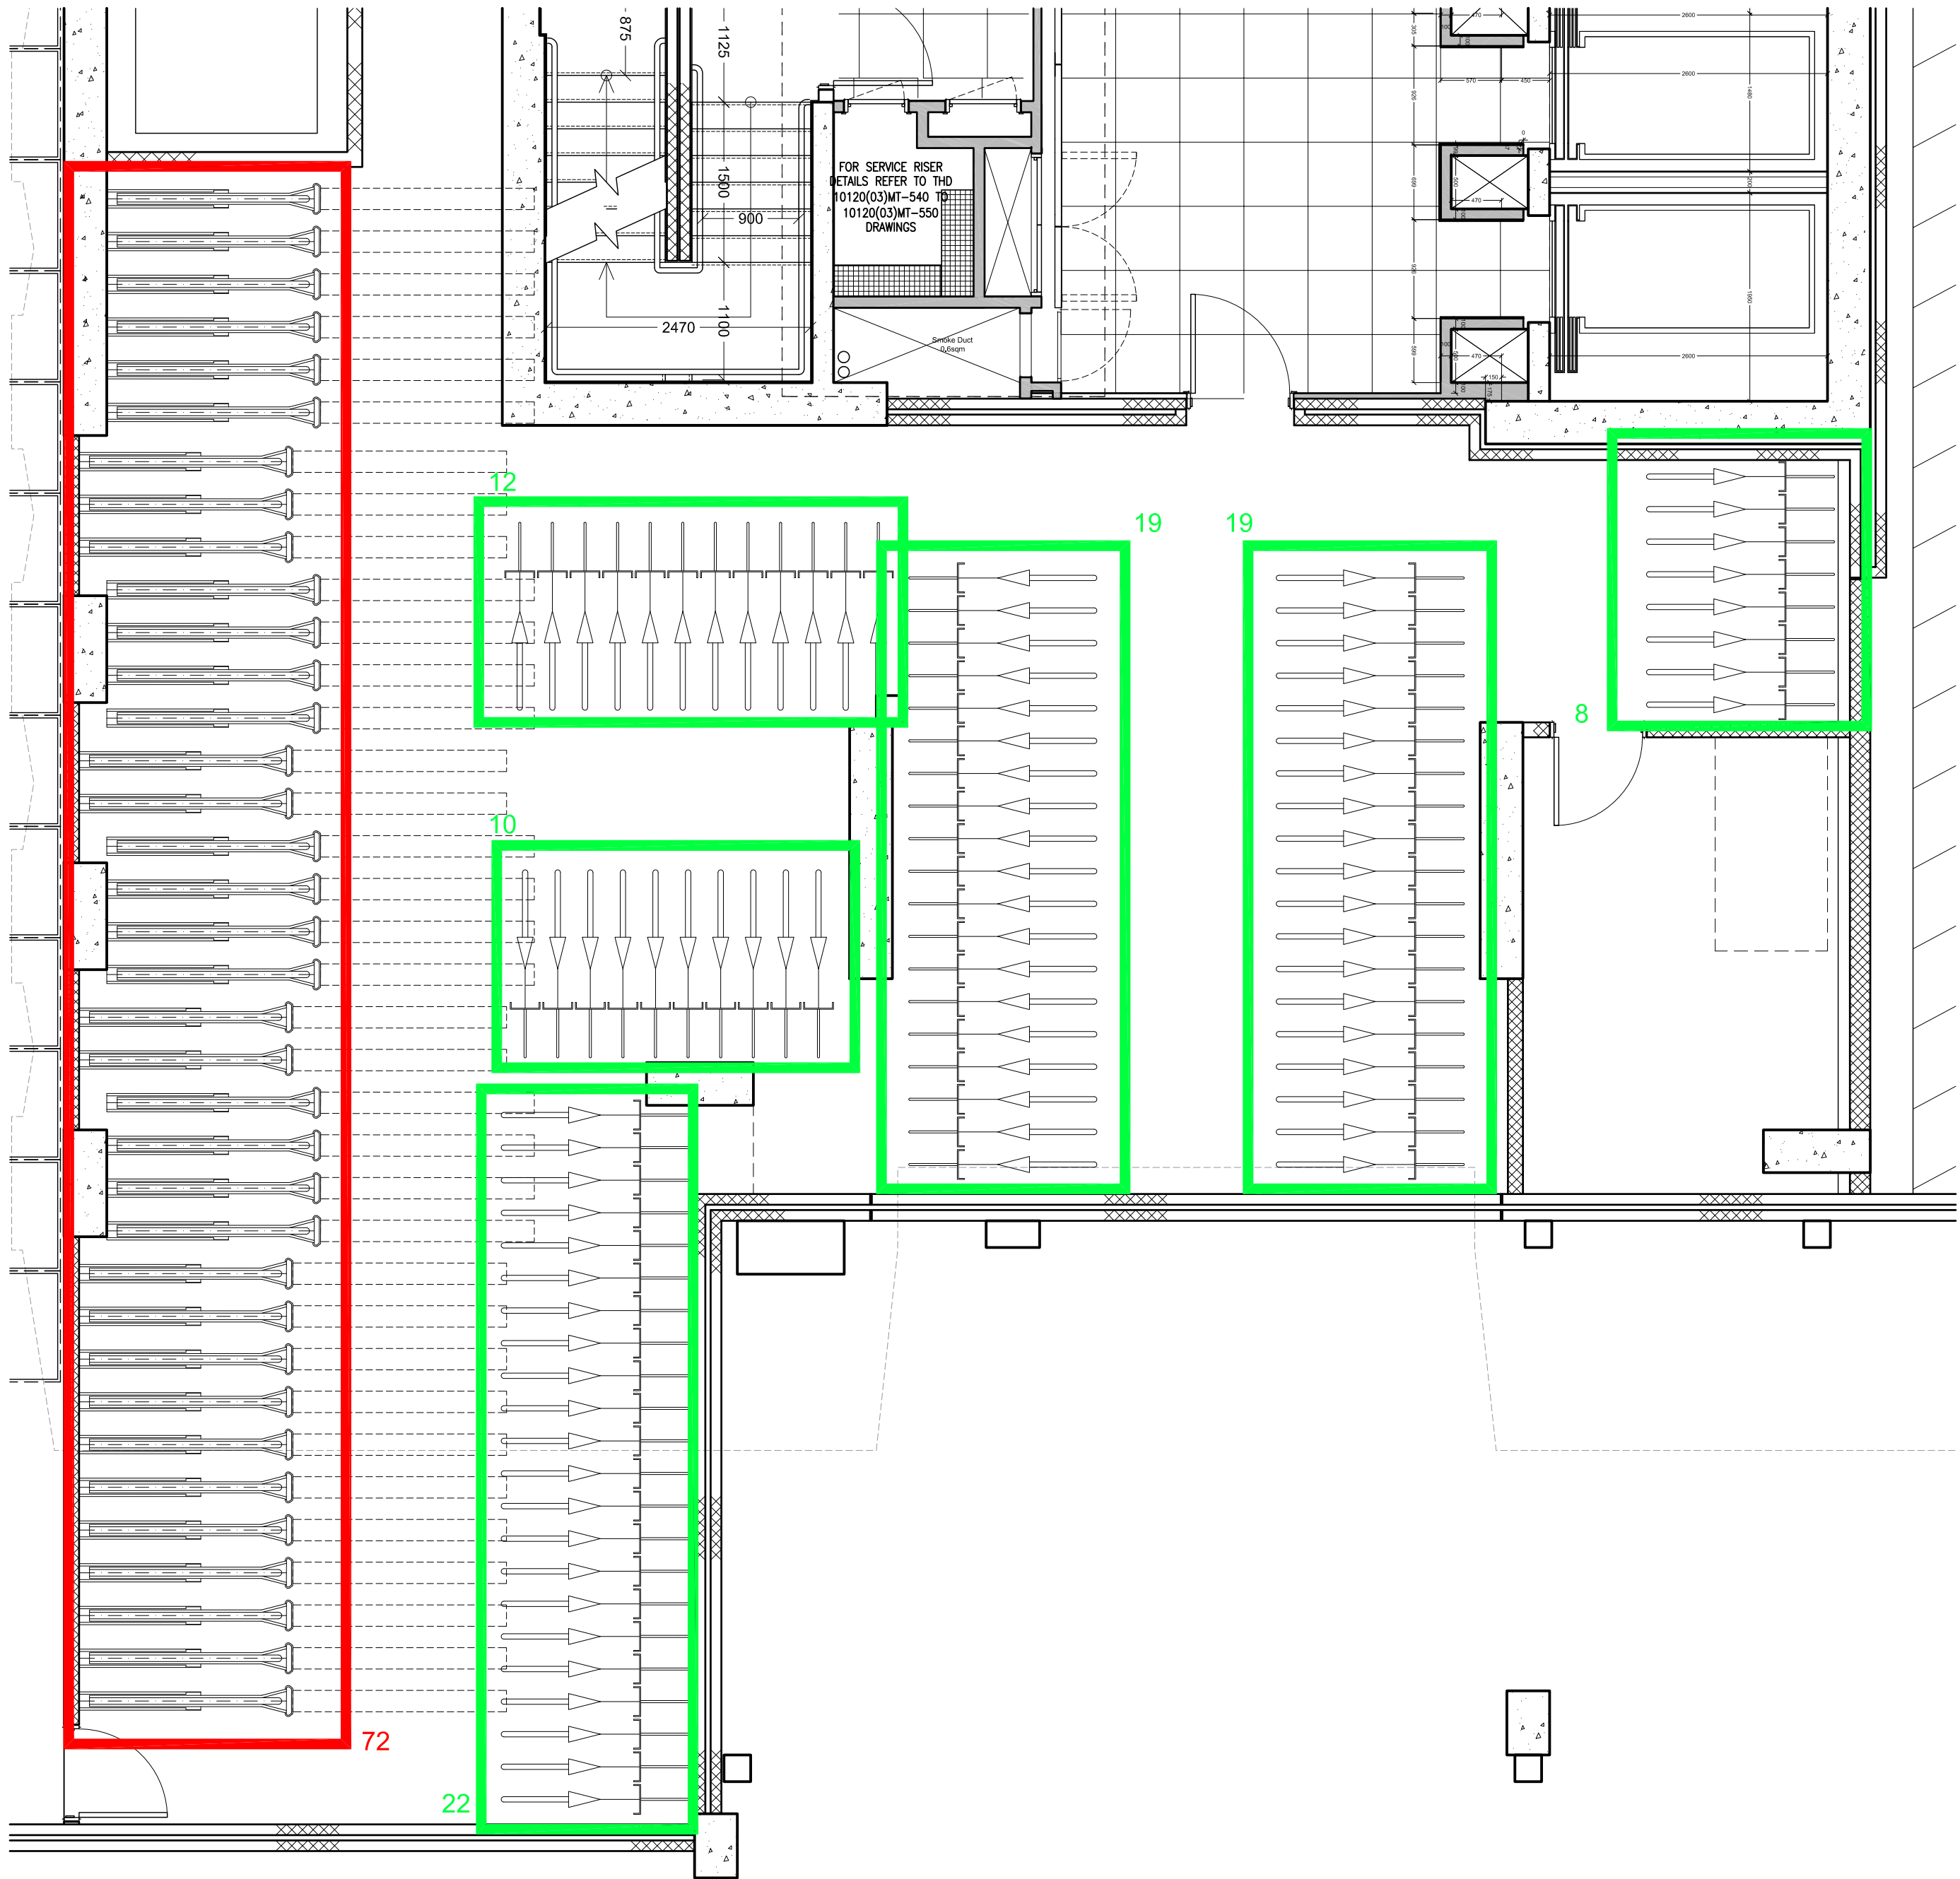

Market Tower Cycle Store 1
MTC - 01

Josta 2 Tier Spaces	72
Autopa Spaces	90
Total	162

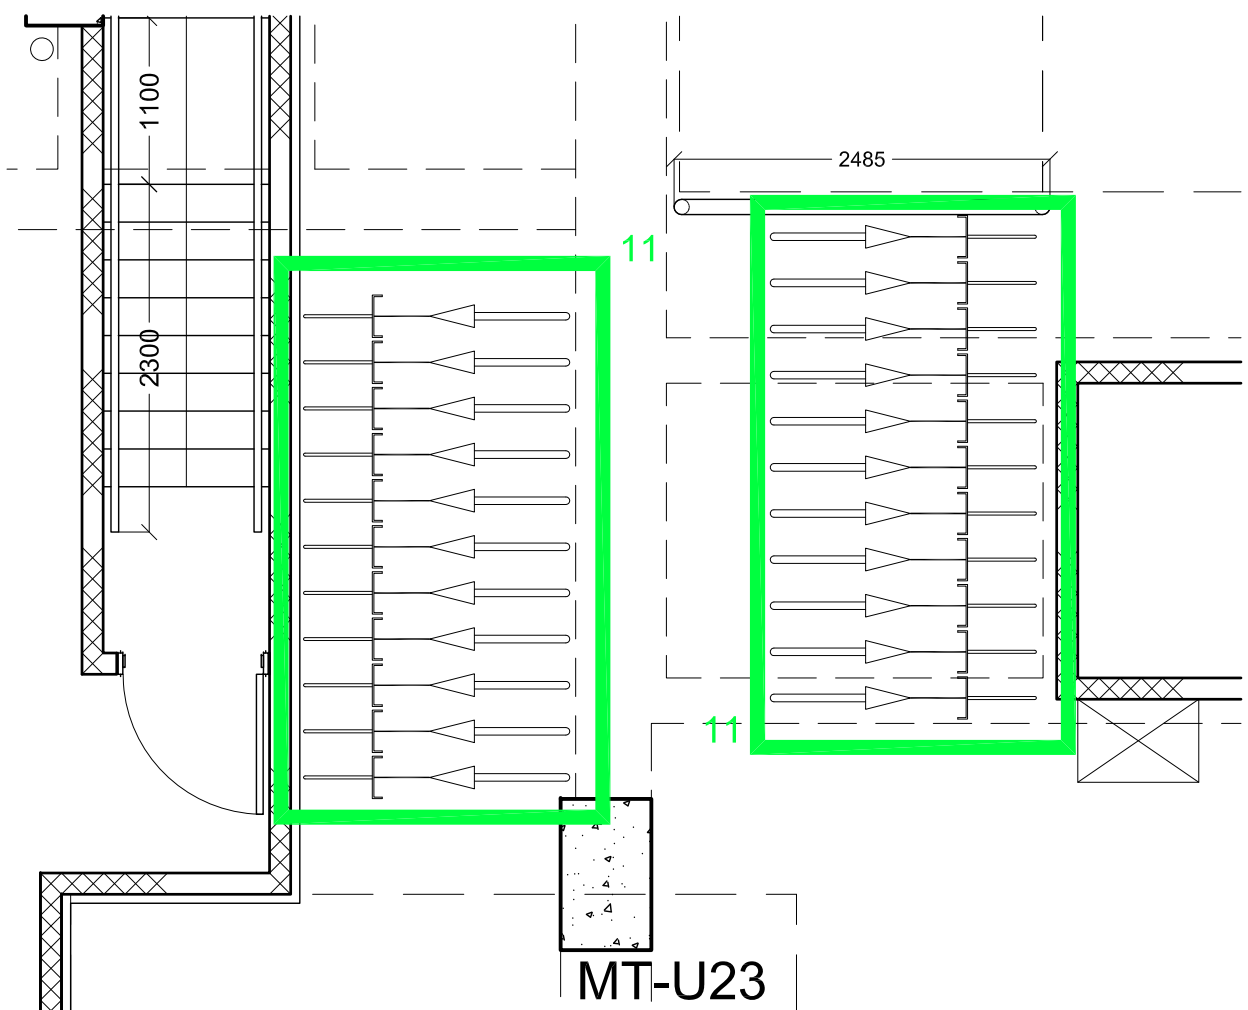

Brock Street Office Cycle Store 1
BSO - 01

Autopa Spaces	22
Total	22

01	STORE TITLES CHANGED	28.11.11	NP	MH
00	FOR INFORMATION	06.09.11	NP	MH
rev	description	date	drawn	checked

status

INFORMATION

client



project

NEQ Regent's Place
London

drawing

BICYCLE STORAGE
BROCK ST OFFICE & MARKET TOWER

A1 scale	A3 scale	drawn	checked	date
1:50	1:100	NP	AM	Aug '10
project no.	drg	revision		
10120	(SK)128	01		

TATE HINDLE
ARCHITECTURE + DESIGN

1 Lindsey Street, Smithfield, London EC1A 9HP T 020 7332 4850
mail@tatehindle.co.uk www.tatehindle.co.uk F 020 7332 4888
© Tate and Hindle Design Limited