

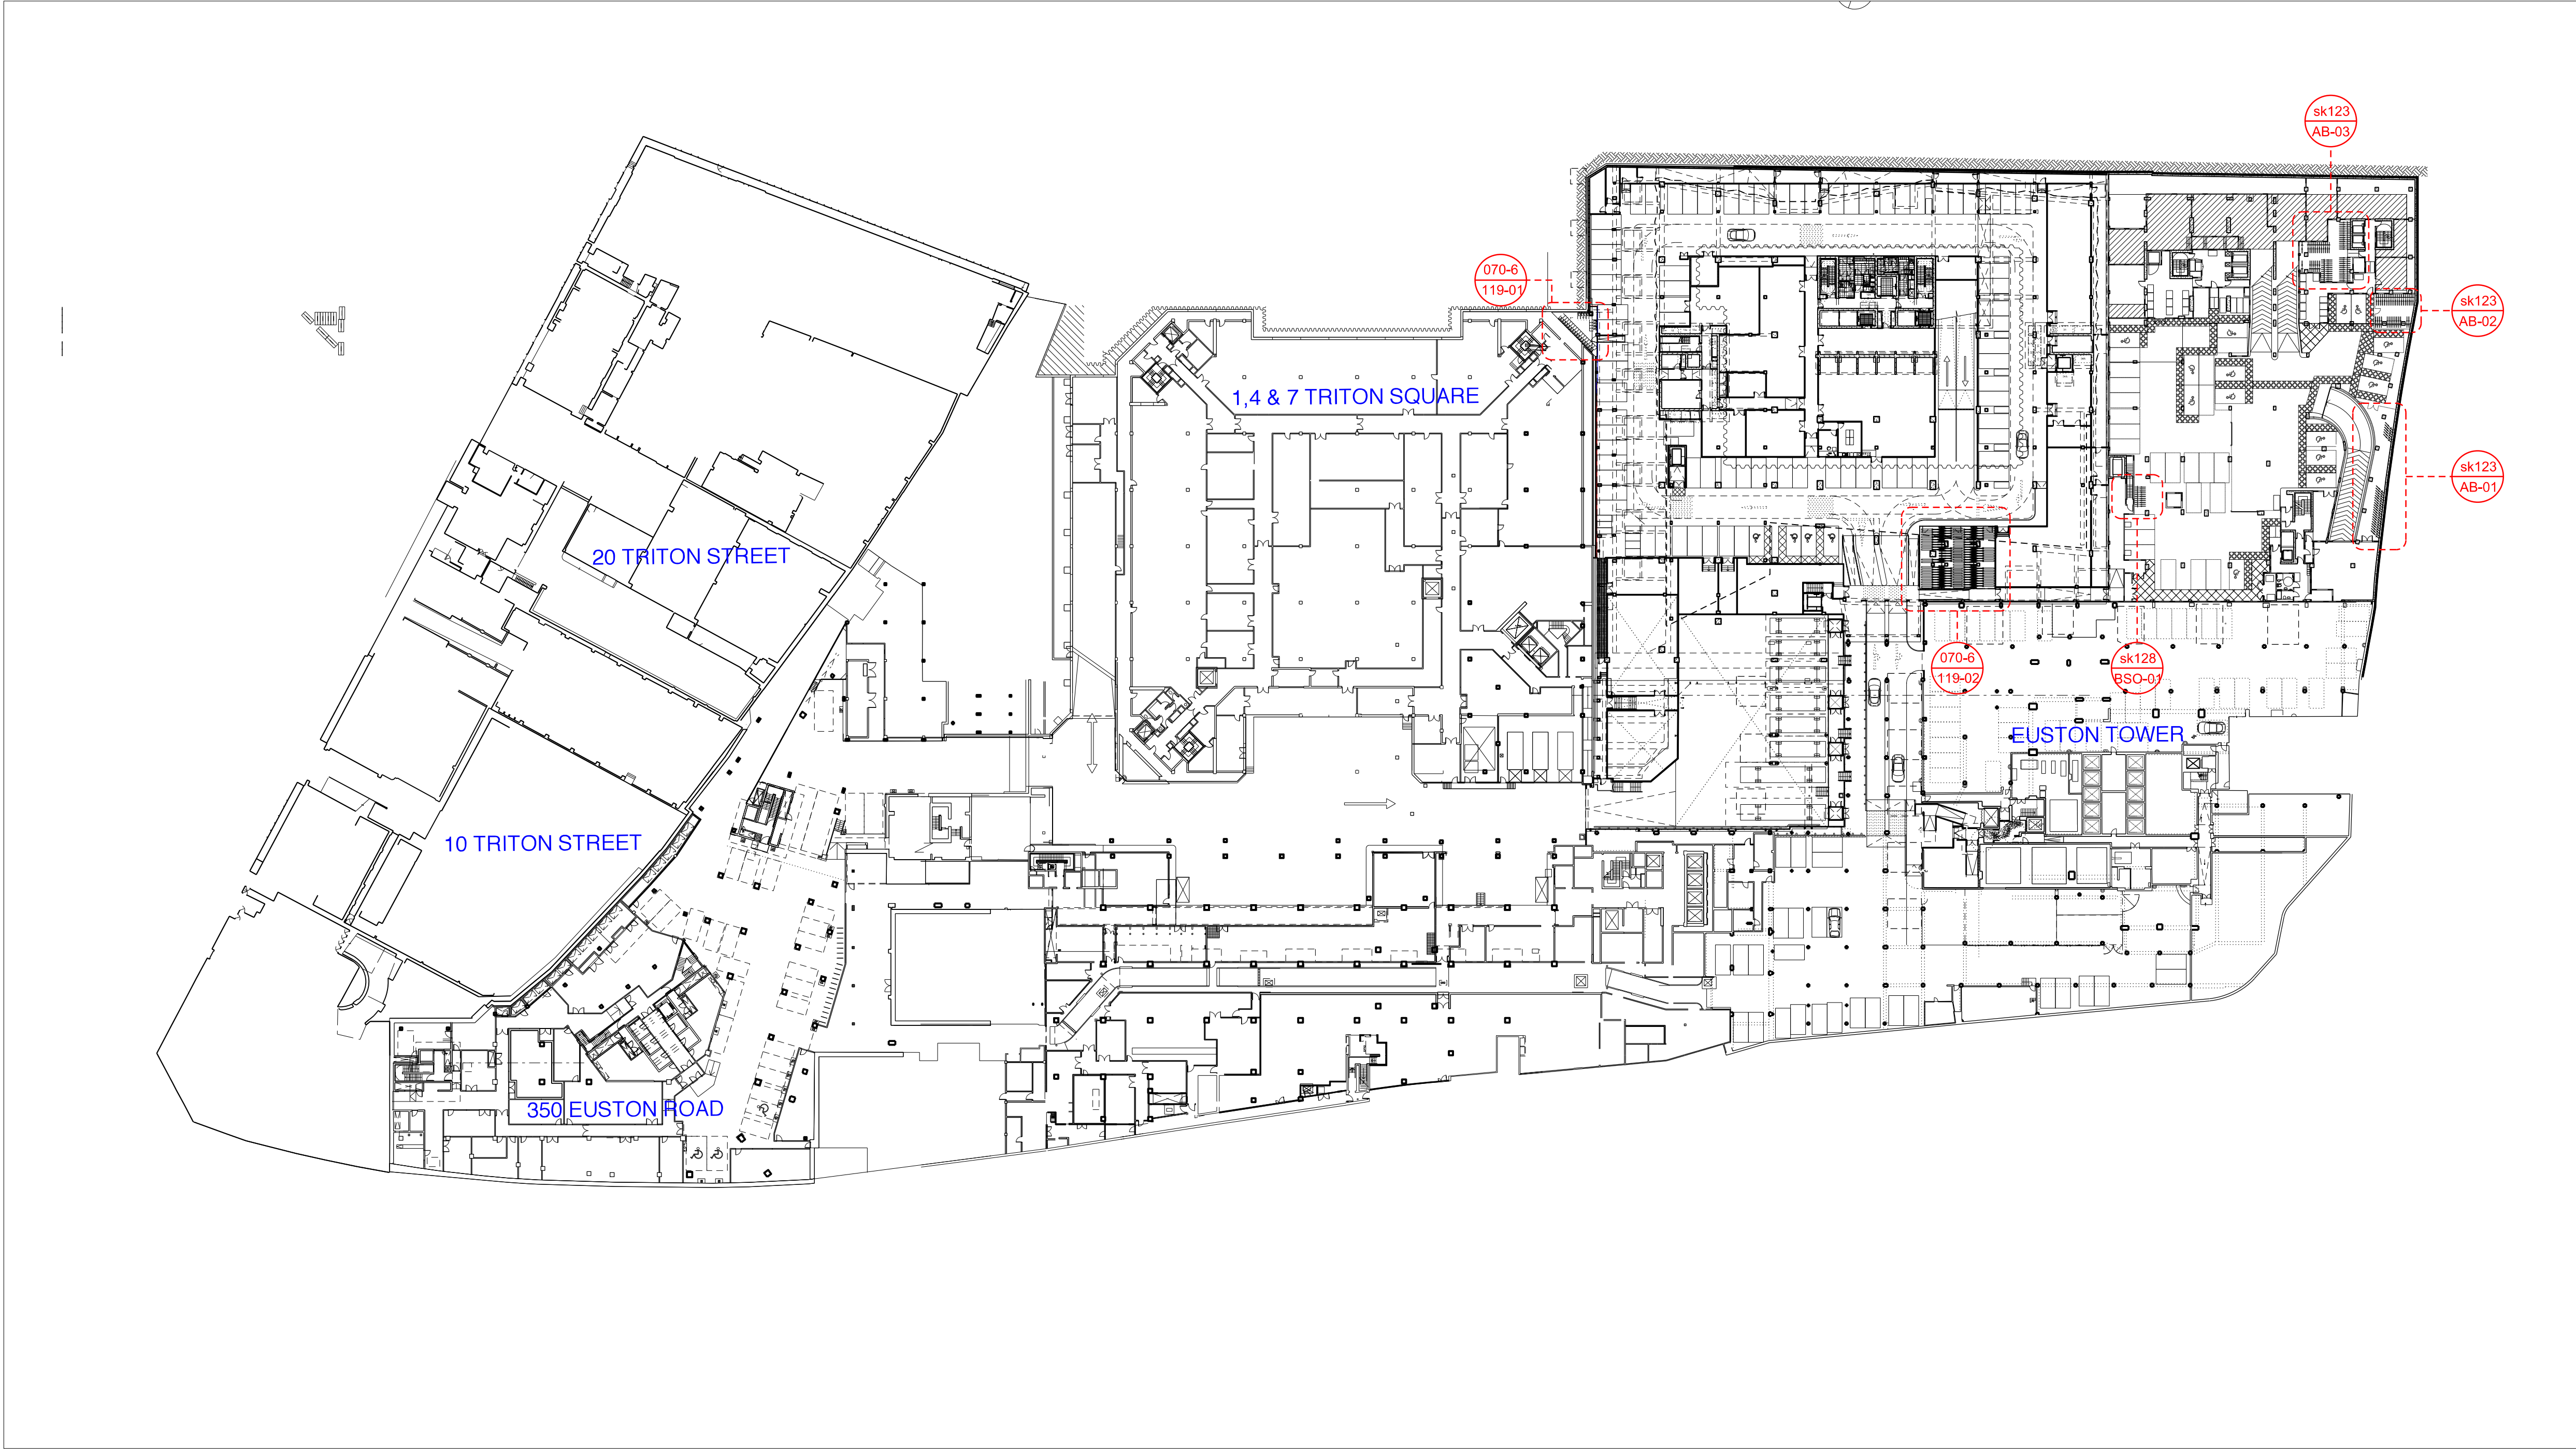


PLEASE NOTE: A3 PLANS TO BE PRINTED 'AS IN DOCUMENT'. NOT ENLARGED OR SHRUNK TO FIT PAGE

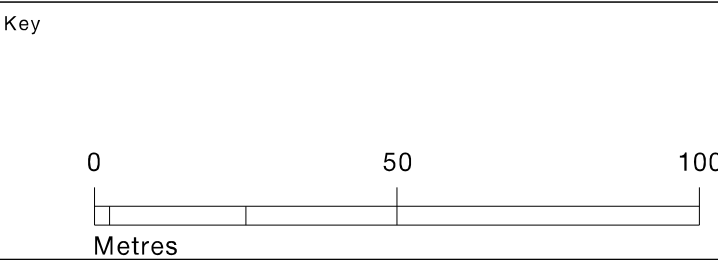

Rev	Date	Description	By	Chkd	App
7	09.09.11	Issued For Information	JL	JL	GM
A	21.05.12	Issued For Planning	JL	JL	GM

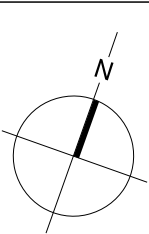

Project Address

NEQ OFFICE BUILDING
REGENT'S PLACE
LONDON
NW1

Location

BUILDING PLAN

Project	NEQ : Regent's Place			Drawn	Chkd	App
Title	CYCLE STATION PLAN BASEMENT LOCATION PLAN			MC	JL	GM
Date	12.07.11	Scale @A3	1:1250	Project no.	351	Drawing no.
Rev.	A	WE-A-070-041				