


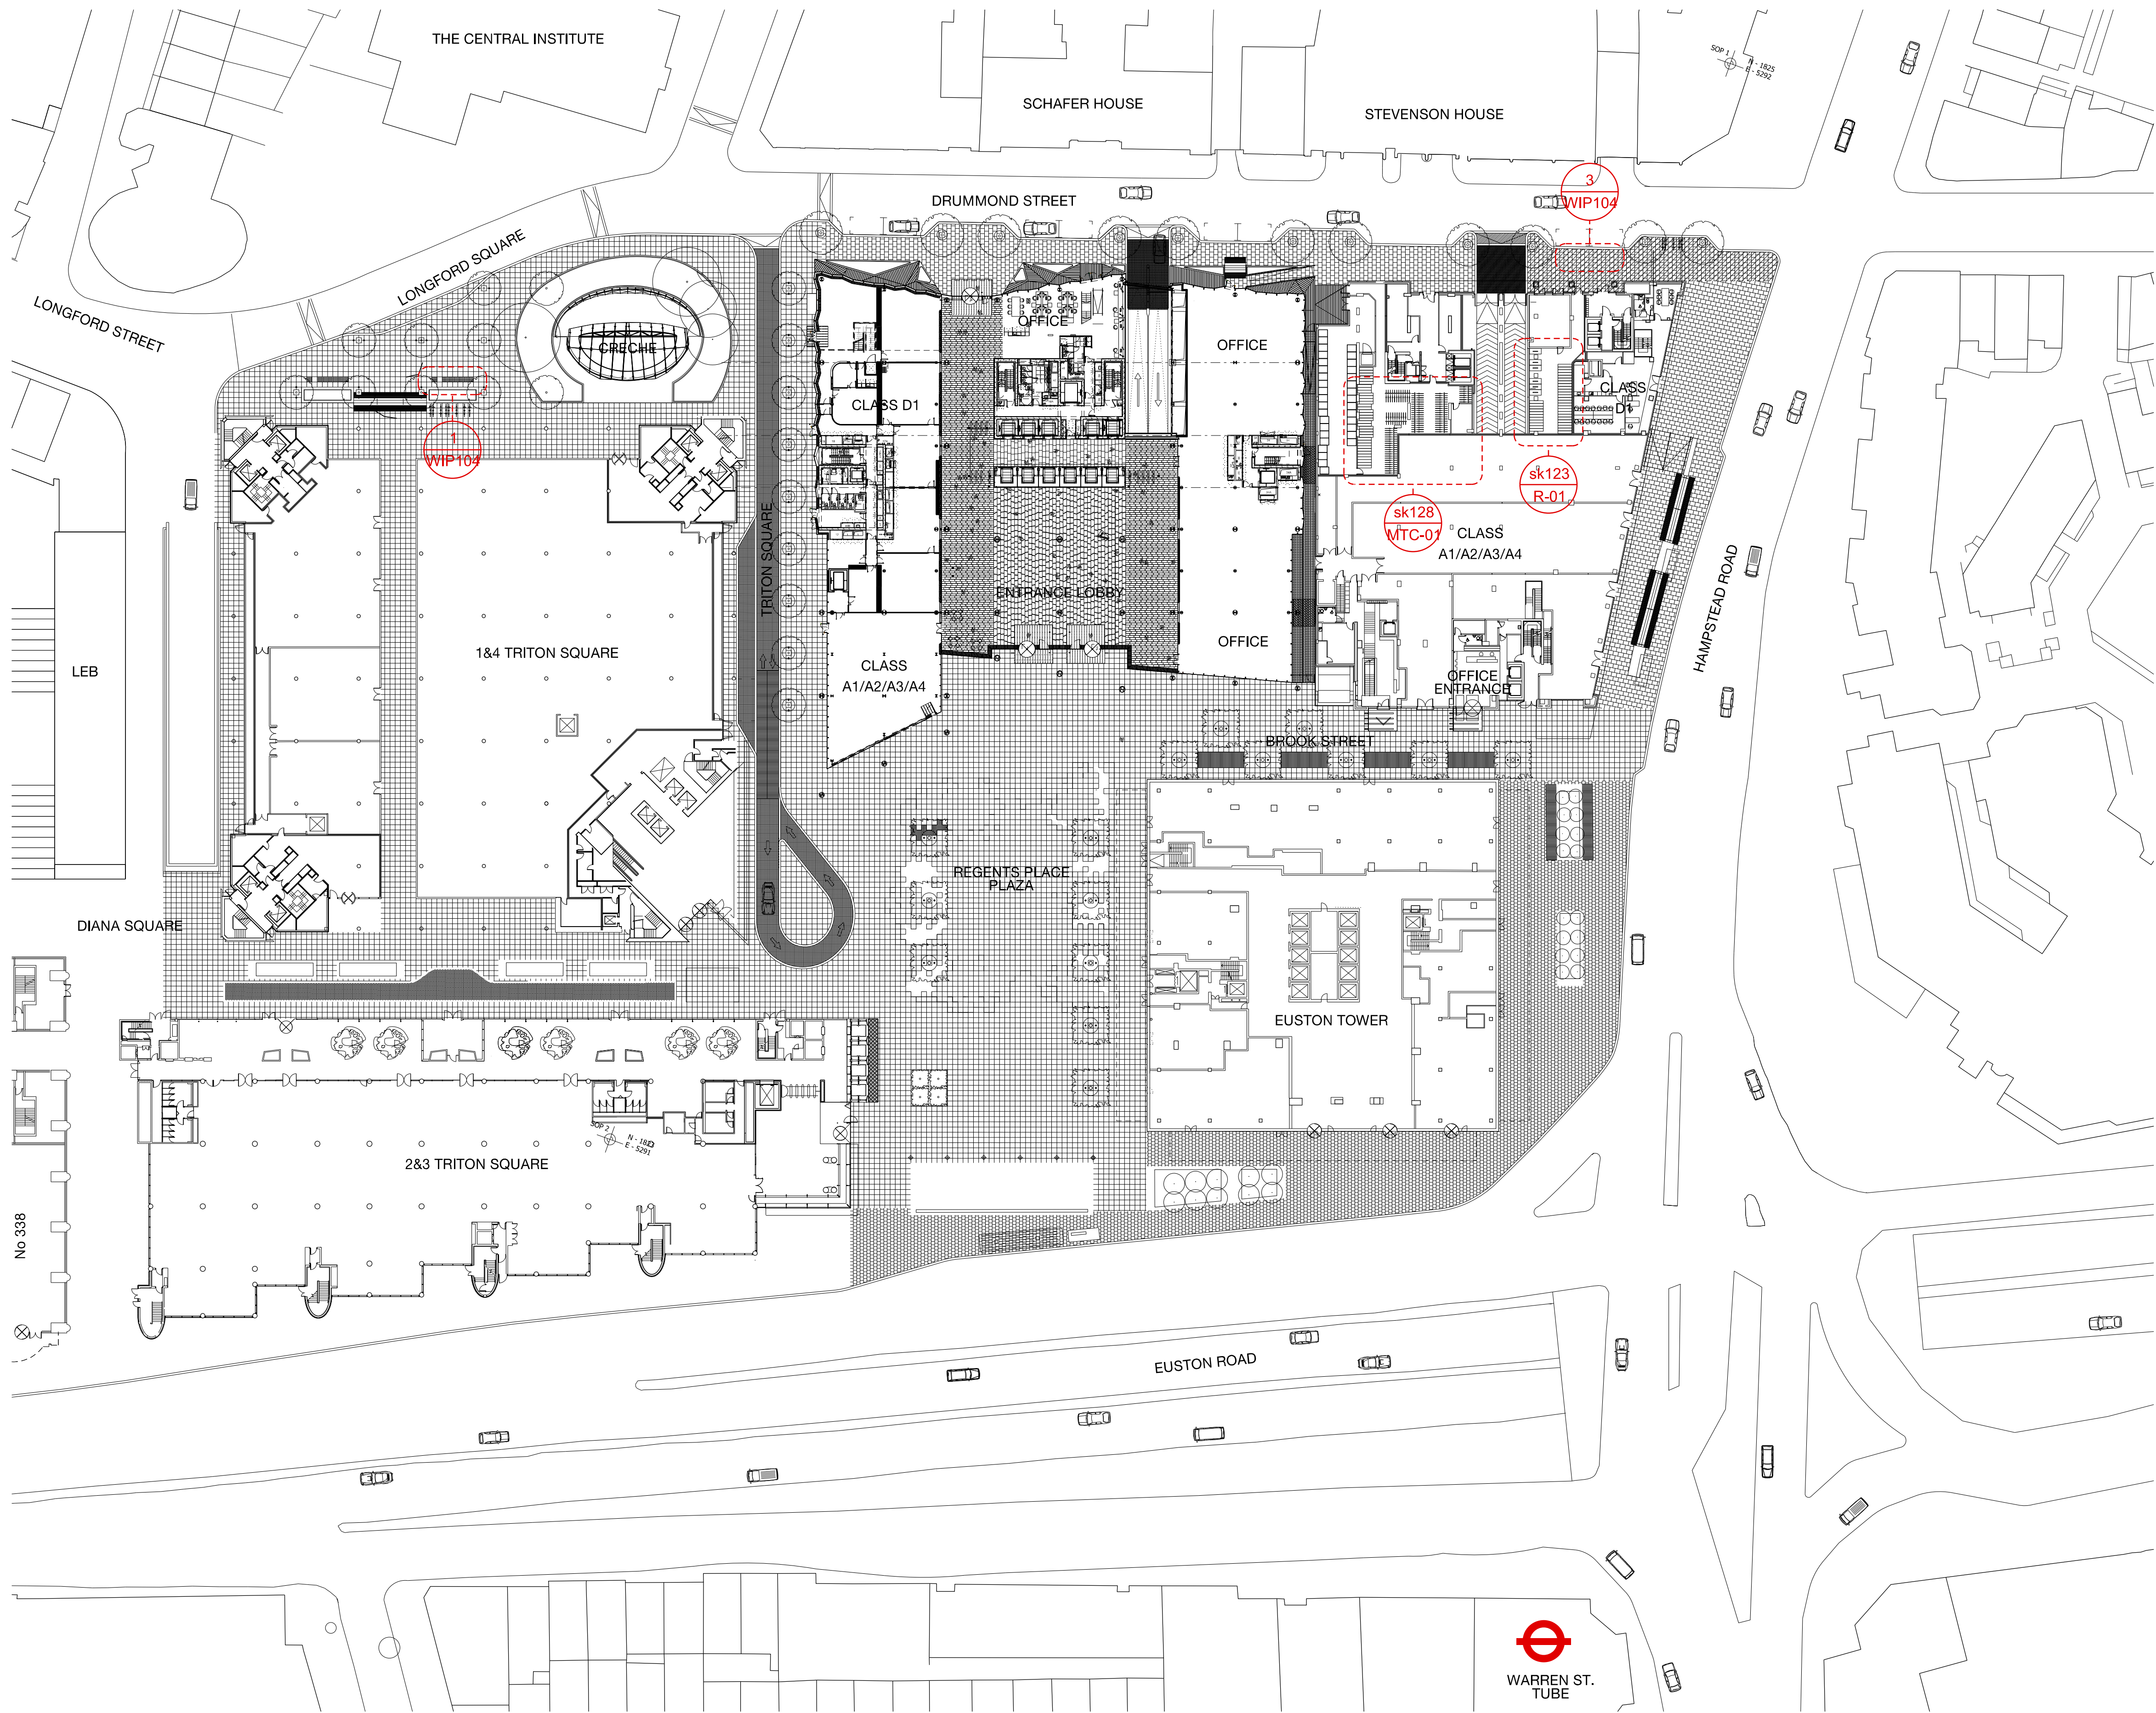



Rev	Date	Description	By	Chkd
-	05.09.11	Issued for Information		JL

Do not Scale. Use figured dimensions only. All dimensions to be checked on site

All drawings to be read in conjunction with the Engineers' drawings. Any discrepancies between consultants drawings to be reported to the Architect before any work commences.

The Contractor's attention is drawn to the Health & Safety matters identified in the Health & Safety plan as being potentially hazardous.

These items should not be considered as a complete and final list. The Work Package Contractor's normal Health and Safety obligations still apply when undertaking constructional operations both on and off site.

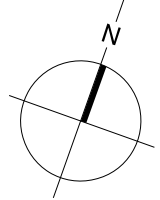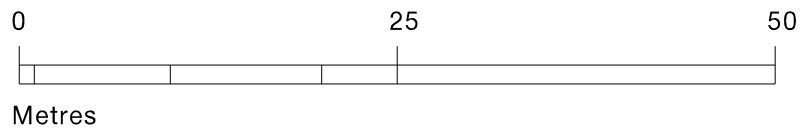

33 Bowling Green Lane
London
EC1R 0BJ

+44 (0) 20 7608 7900 T
+44 (0) 20 7608 7901 F
www.wilkinsoneyre.com

Project: 10 Brock Street

Title: Context Plan - Ground Floor

Scale @A1: 1:500

Drawing and CAD File Number: 351

WE-A-070-042

Rev: /

WilkinsonEyre.Architects

© WilkinsonEyre.Architects Ltd