



Refer to drawing 10106_EL_103 for notes.

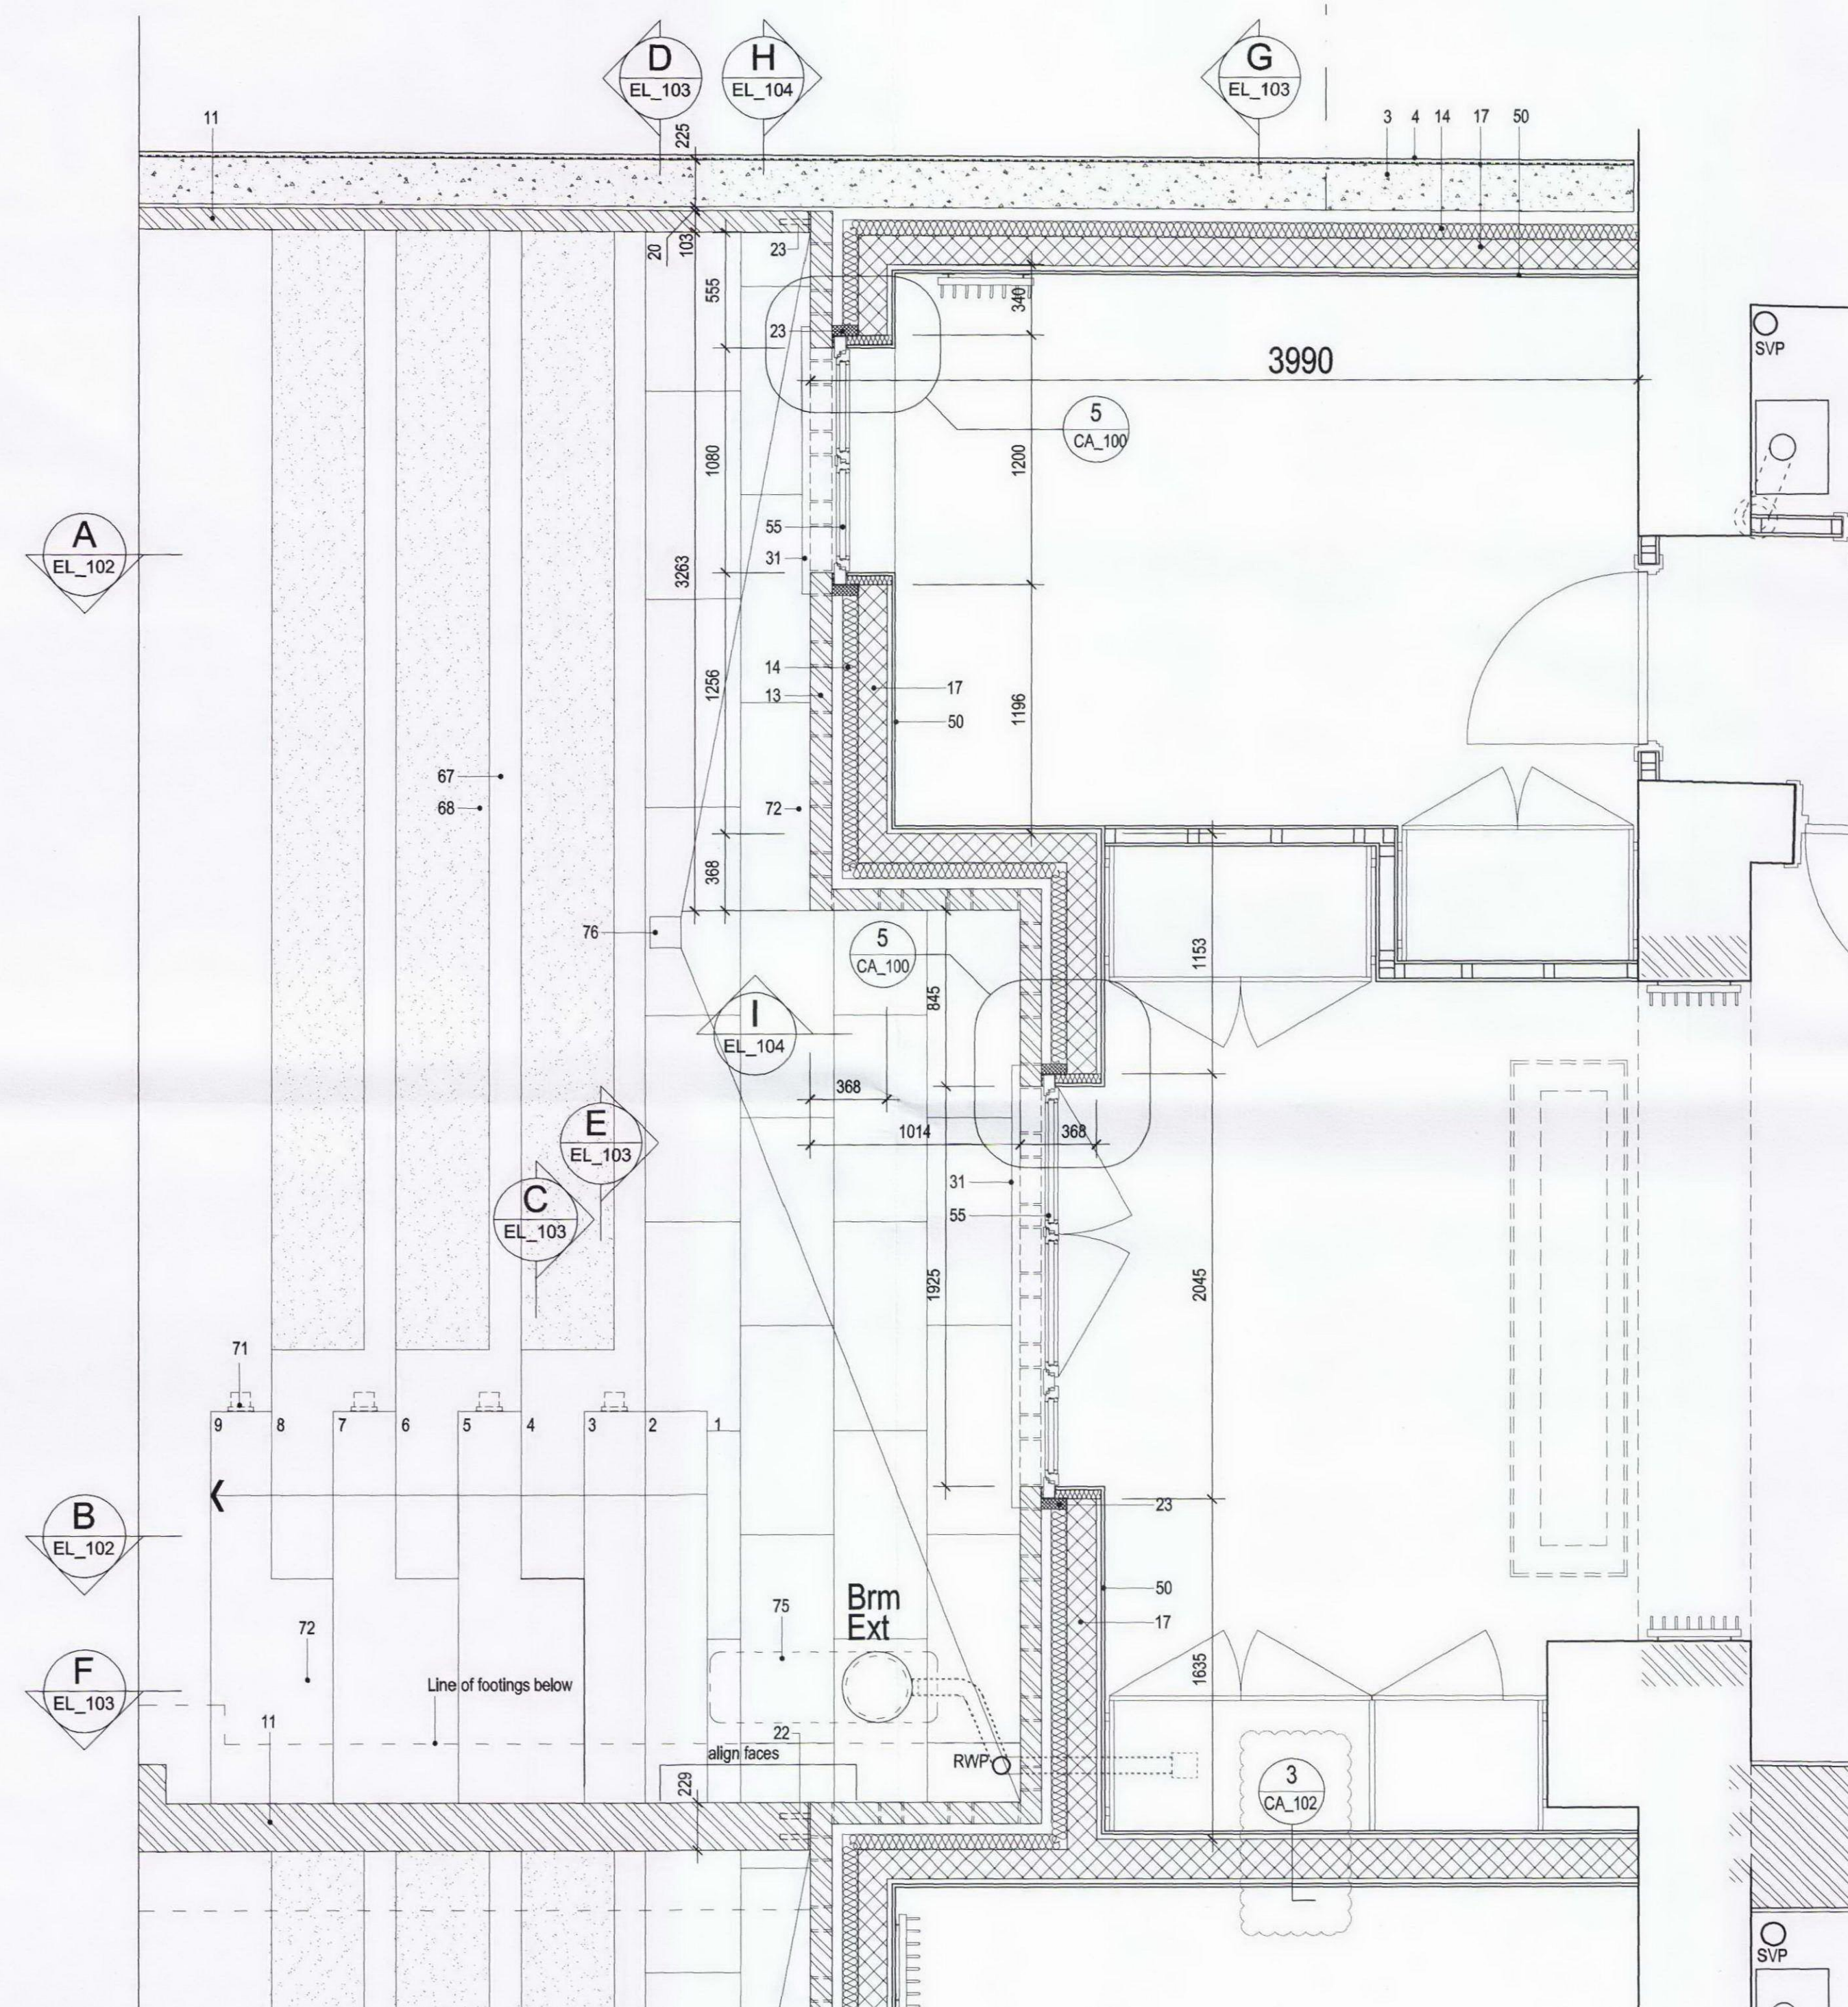


1
EL_101

Detail Plan - Lower Ground Floor

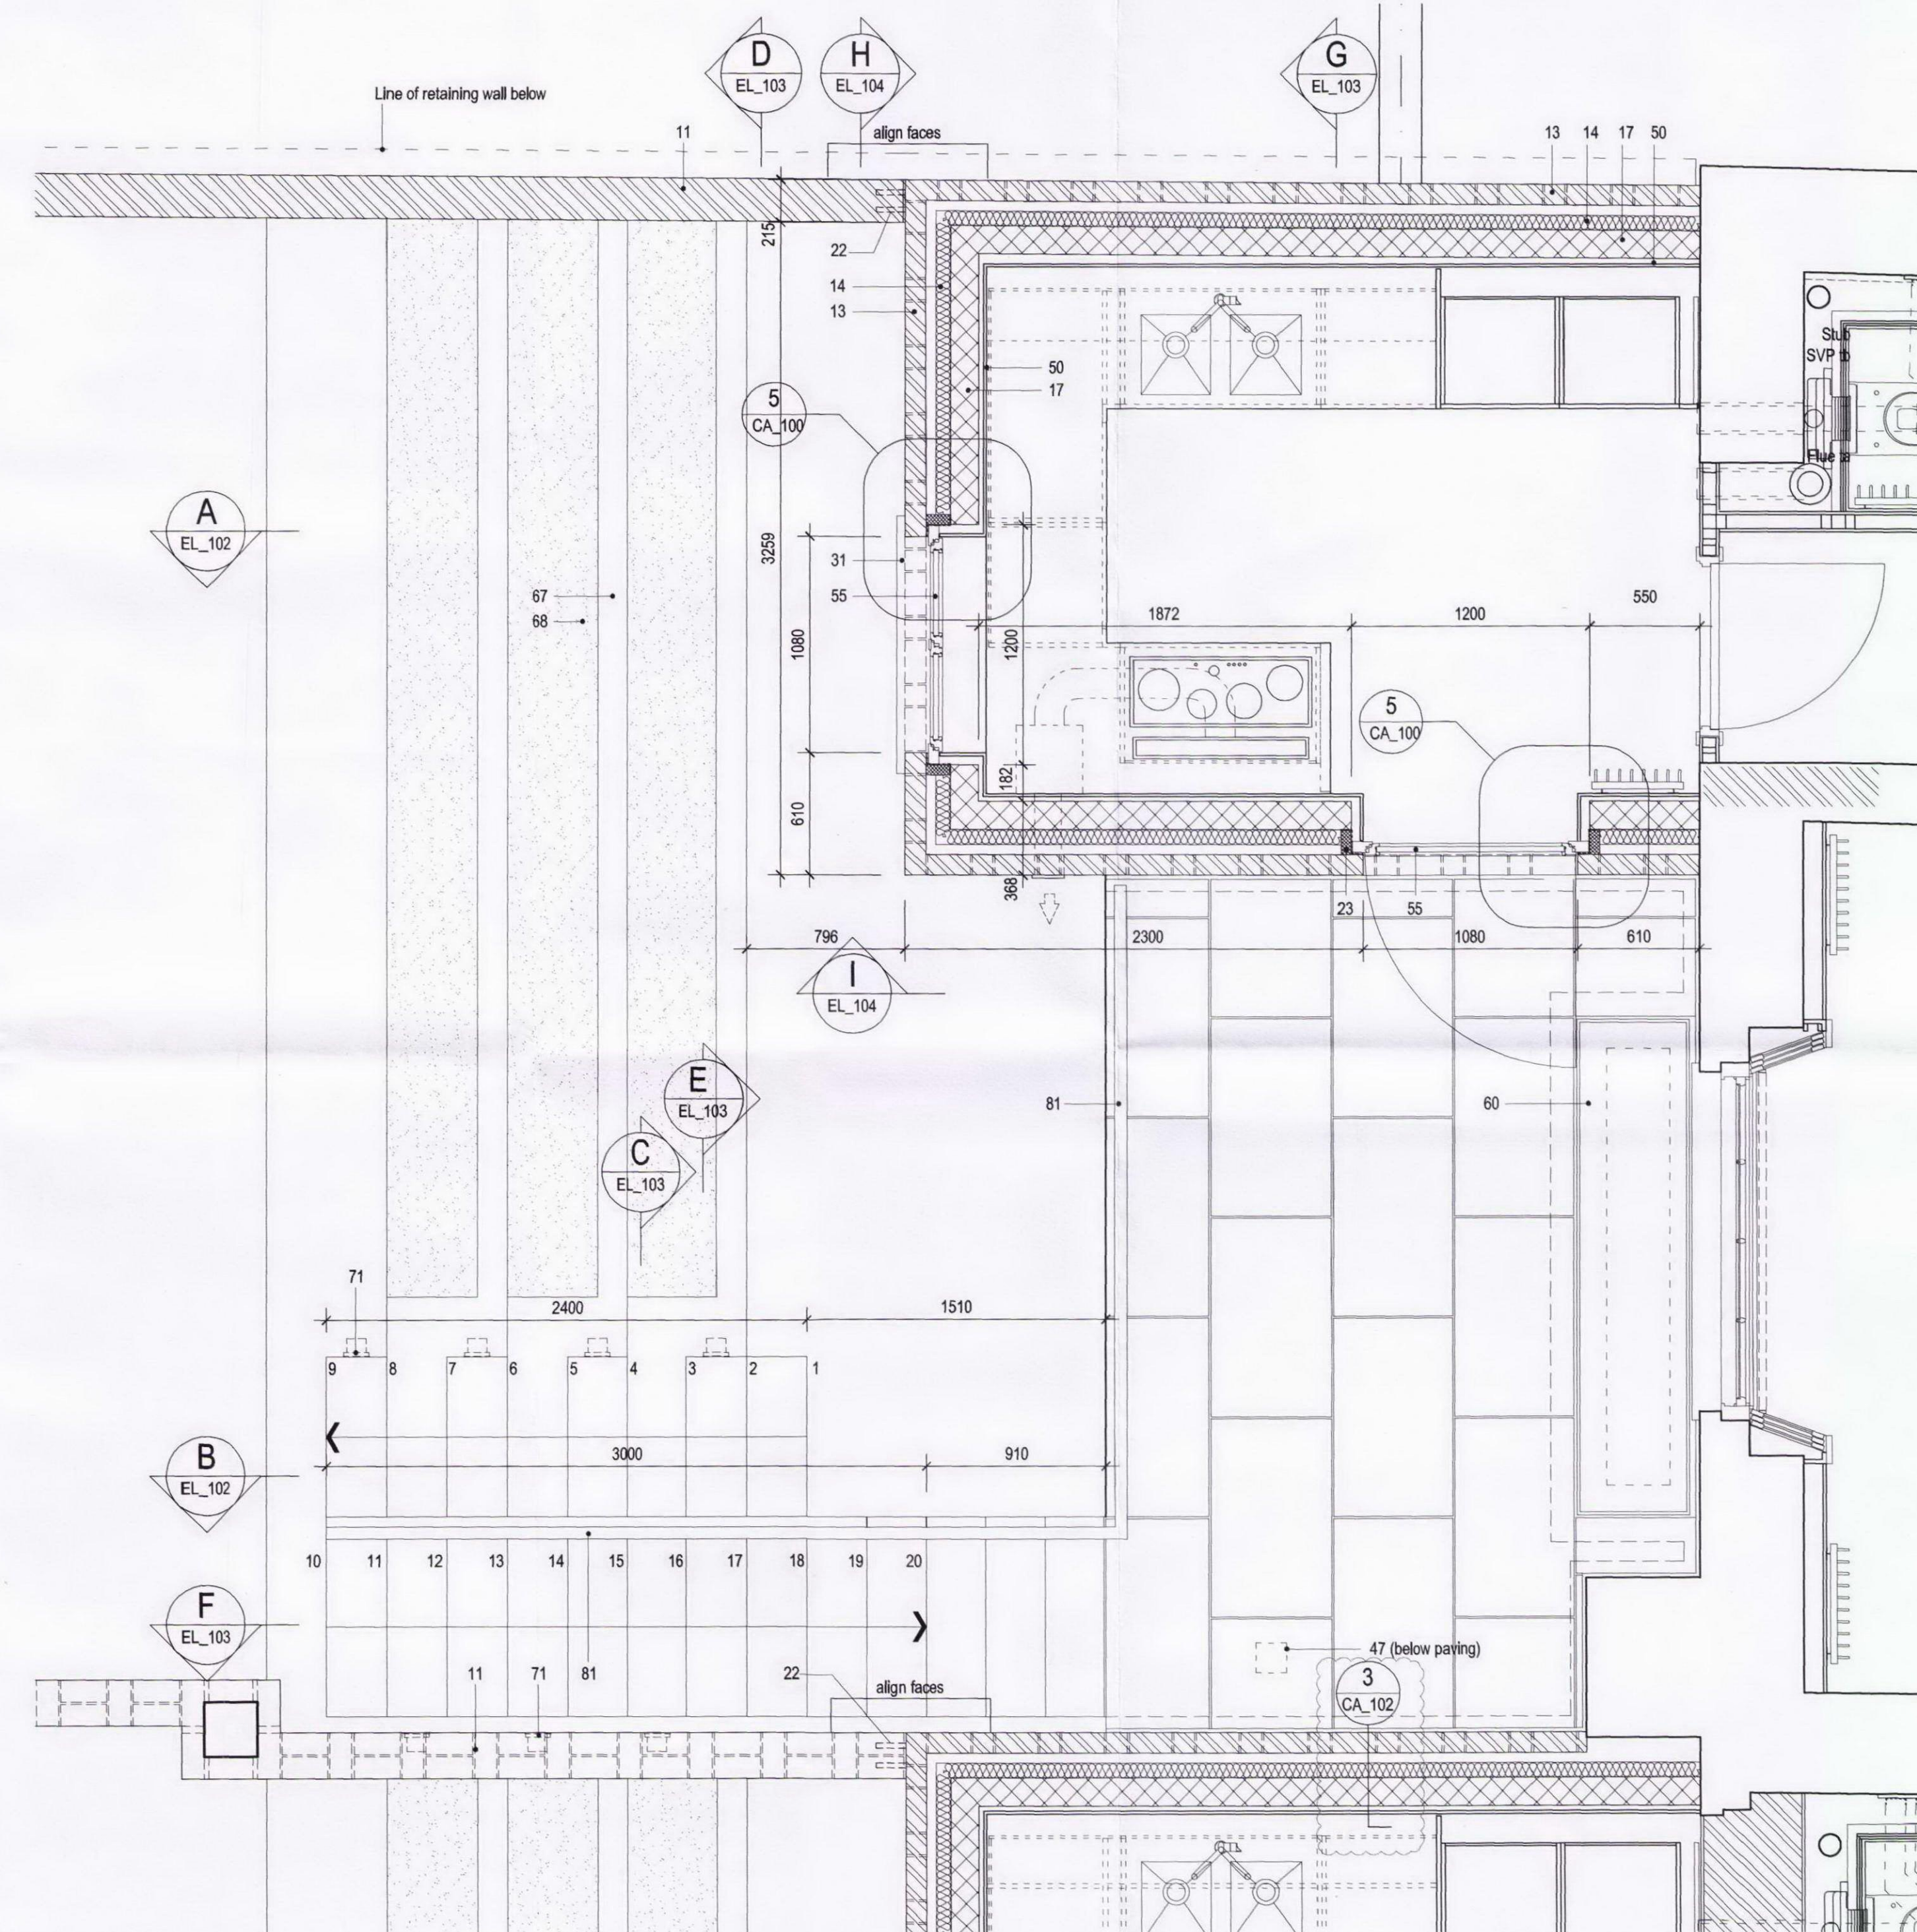

2
EL_101

NOTE:
UNLESS INDICATED, THIS DRAWING IS FOR INFORMATION ONLY.
DO NOT SCALE, USE FIGURED DIMENSIONS ONLY.
ALL DIMENSIONS TO BE CHECKED ON SITE.
IF IN DOUBT ASK

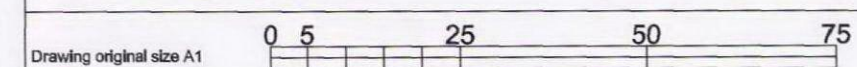STAGE E/F[illegible]

NOTES:

CLIENT:	
---------	--



THE BEDFORD ESTATES

ANDREW LETT ARCHITECTS
120 Marylebone Lane London W1U 2QG
T. +44(0)20 7486 6464 F. +44(0)20 7486 6467
E. email@andrewlettarchitects.com

DRAWN:
KL

PROJECT NAME:
1-3 BEDFORD PLACE

DRAWING TITLE:
1 BEDFORD PL - REAR ADD - DETAIL PLANS

SCALE:
1:25 @A1

DATE:	02/2011
-------	---------

DRAWING:
10106 EL 101

REV:
A