
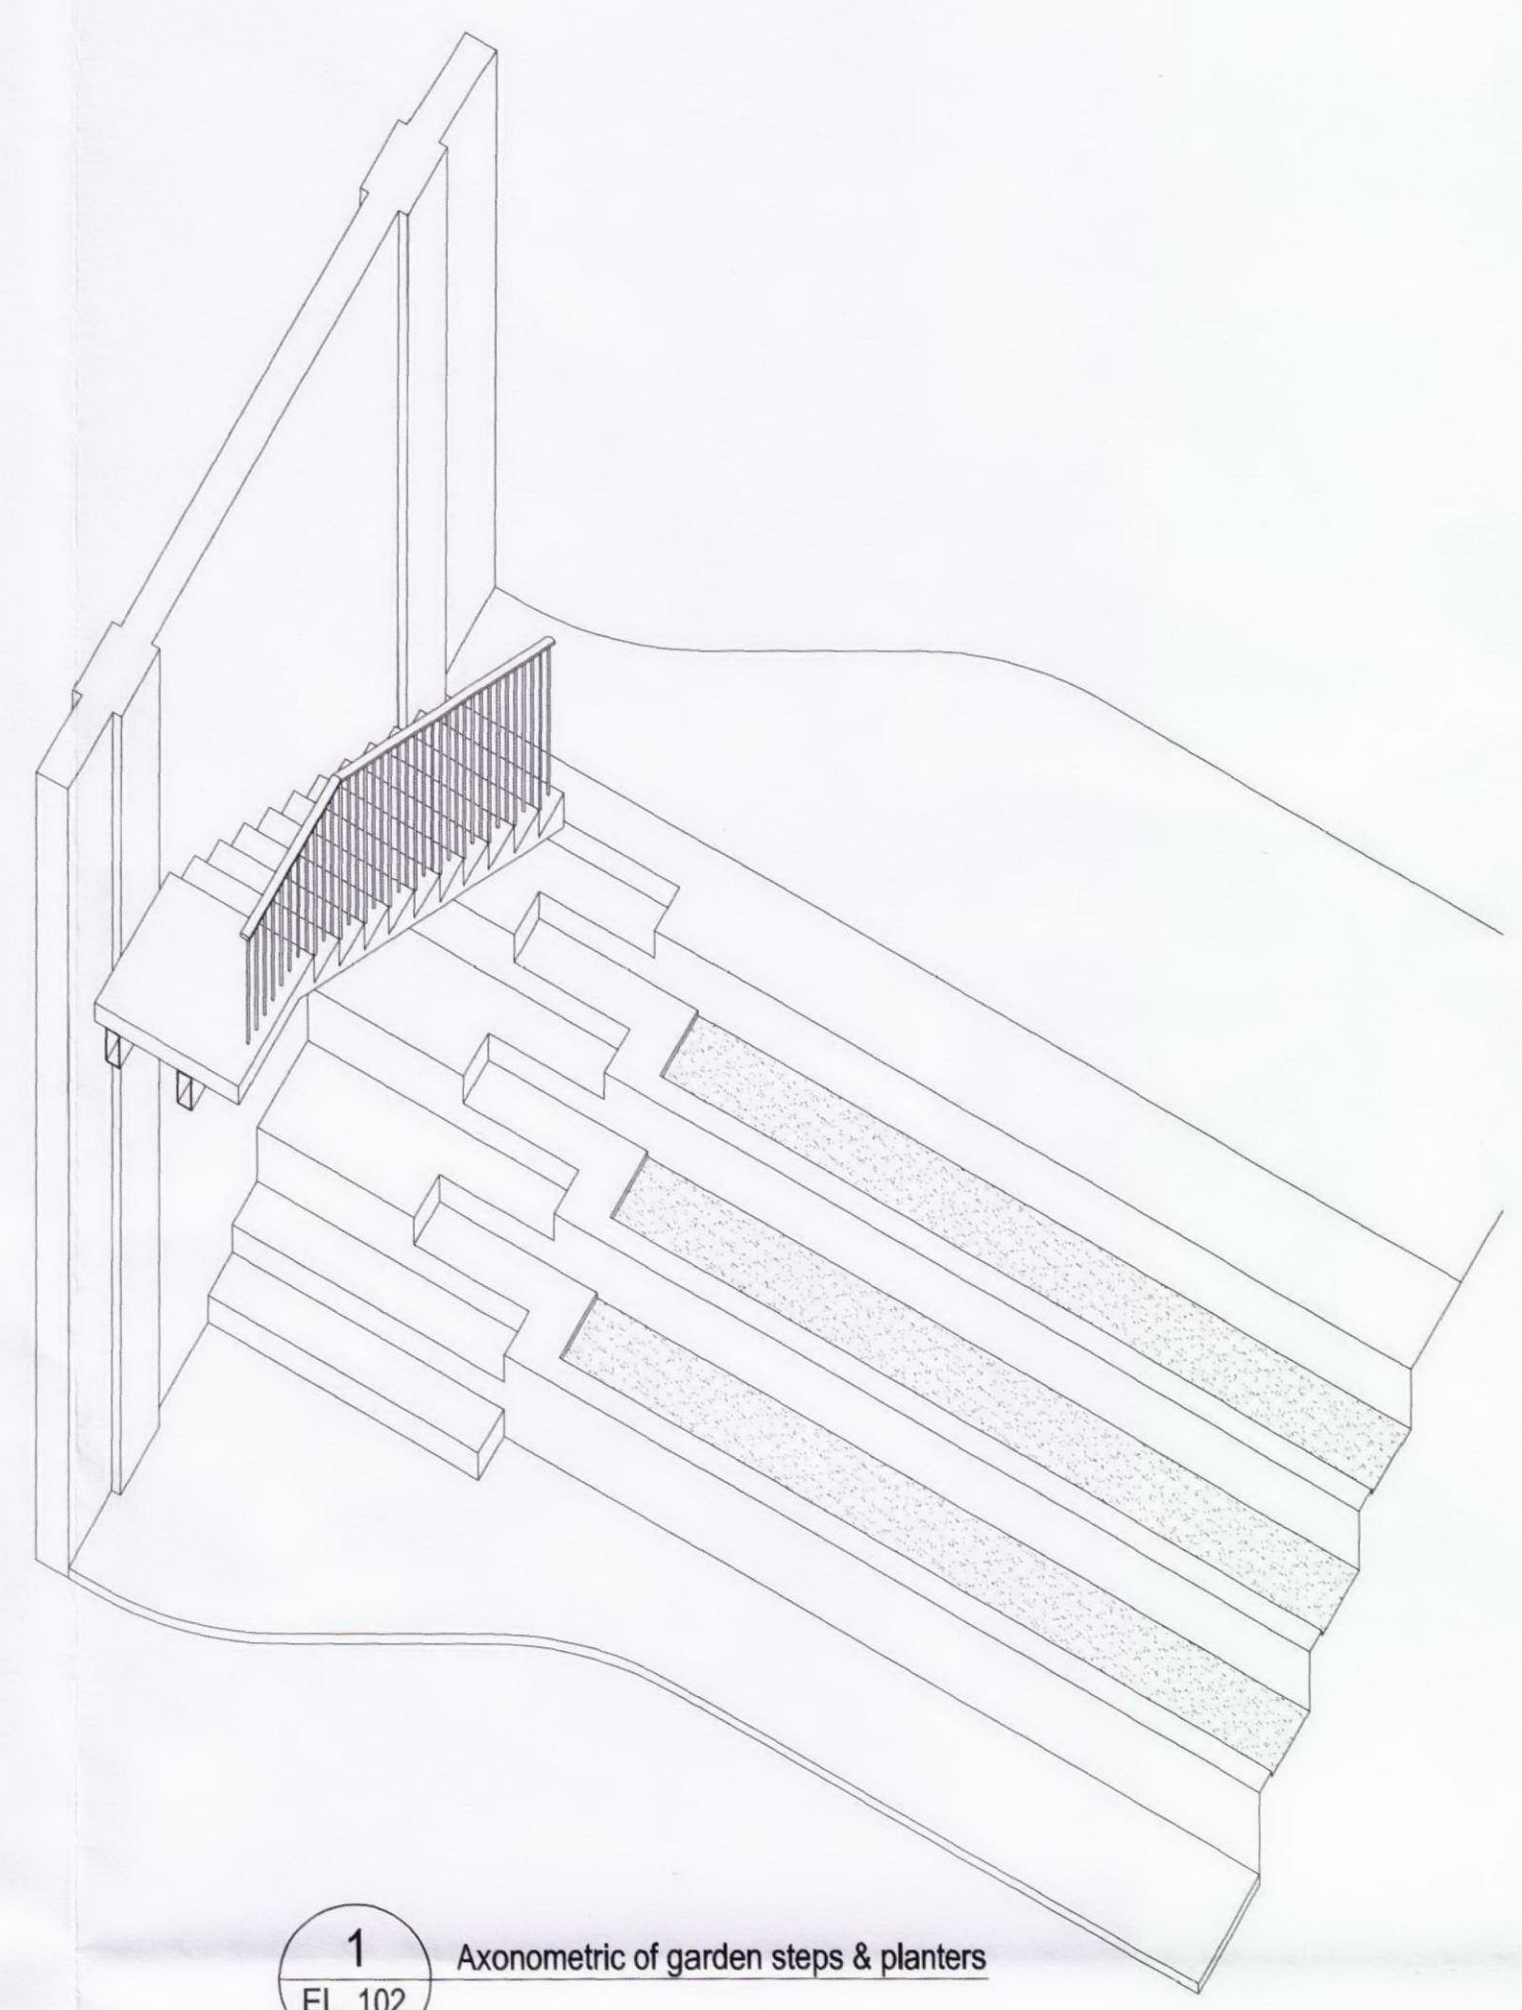


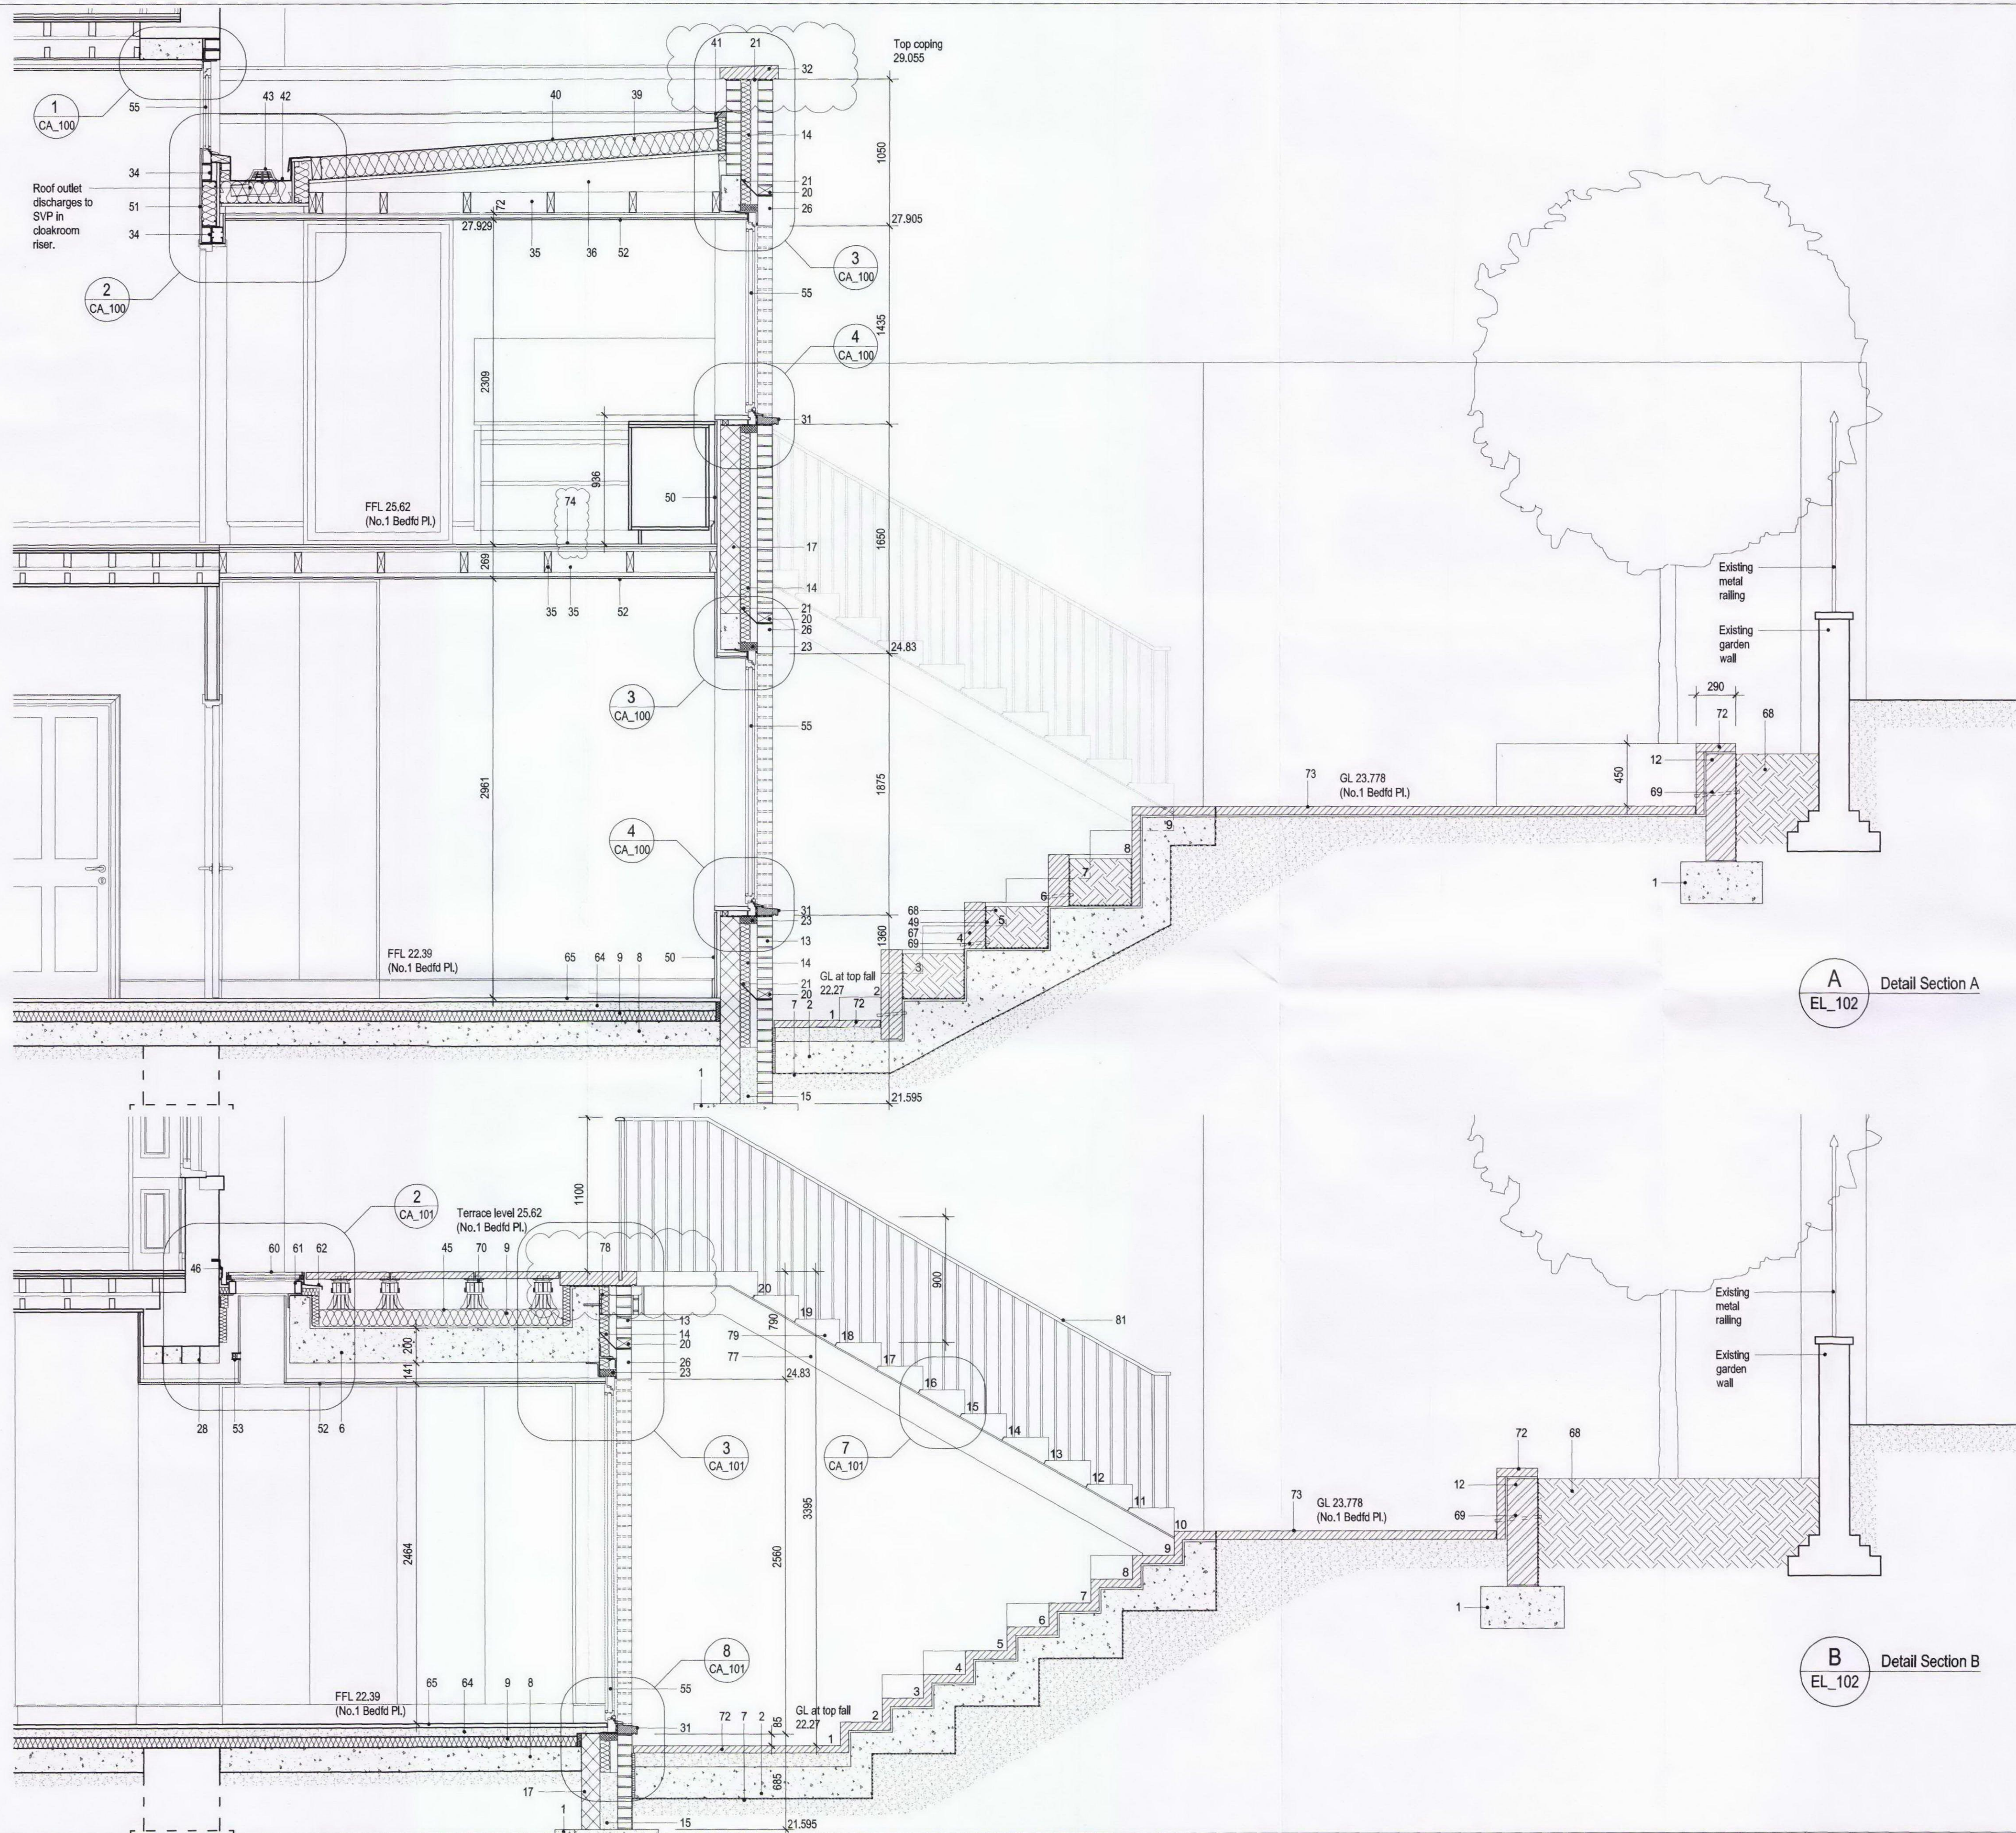

1 Axonometric of garden steps & planters
EL_102

A Detail Section A
EL_102

B Detail Section B
EL_102

Refer to drawing 10106_EL_103 for notes.

NOTE: UNLESS INDICATED, THIS DRAWING IS FOR INFORMATION ONLY. DO NOT SCALE. USE FIGURED DIMENSIONS ONLY. ALL DIMENSIONS TO BE CHECKED ON SITE. IF IN DOUBT ASK.

STAGE E/F

Drawing original size A1

REV	DATE	NOTE
A	21.04.11	
B	13.06.11	
C	15.03.12	Parapet cappings and floor finish note to first floor revised

 THE BEDFORD ESTATES	CLIENT:	PROJECT NAME:
	ANDREW LETT ARCHITECTS 120 Marylebone Lane London W1U 2QG T. +44(0)20 7486 6464 F. +44(0)20 7486 6467 E. email@andrewlettarchitects.com	1-3 BEDFORD PLACE
	DRAWN: AP	DRAWING TITLE: 1 BRD PL - REAR ADD - DETAIL SECTION SHEET 1
	SCALE: 1:25 @A1	DATE: 02/2011