



Refer to drawing 10106_EL_103 for notes.

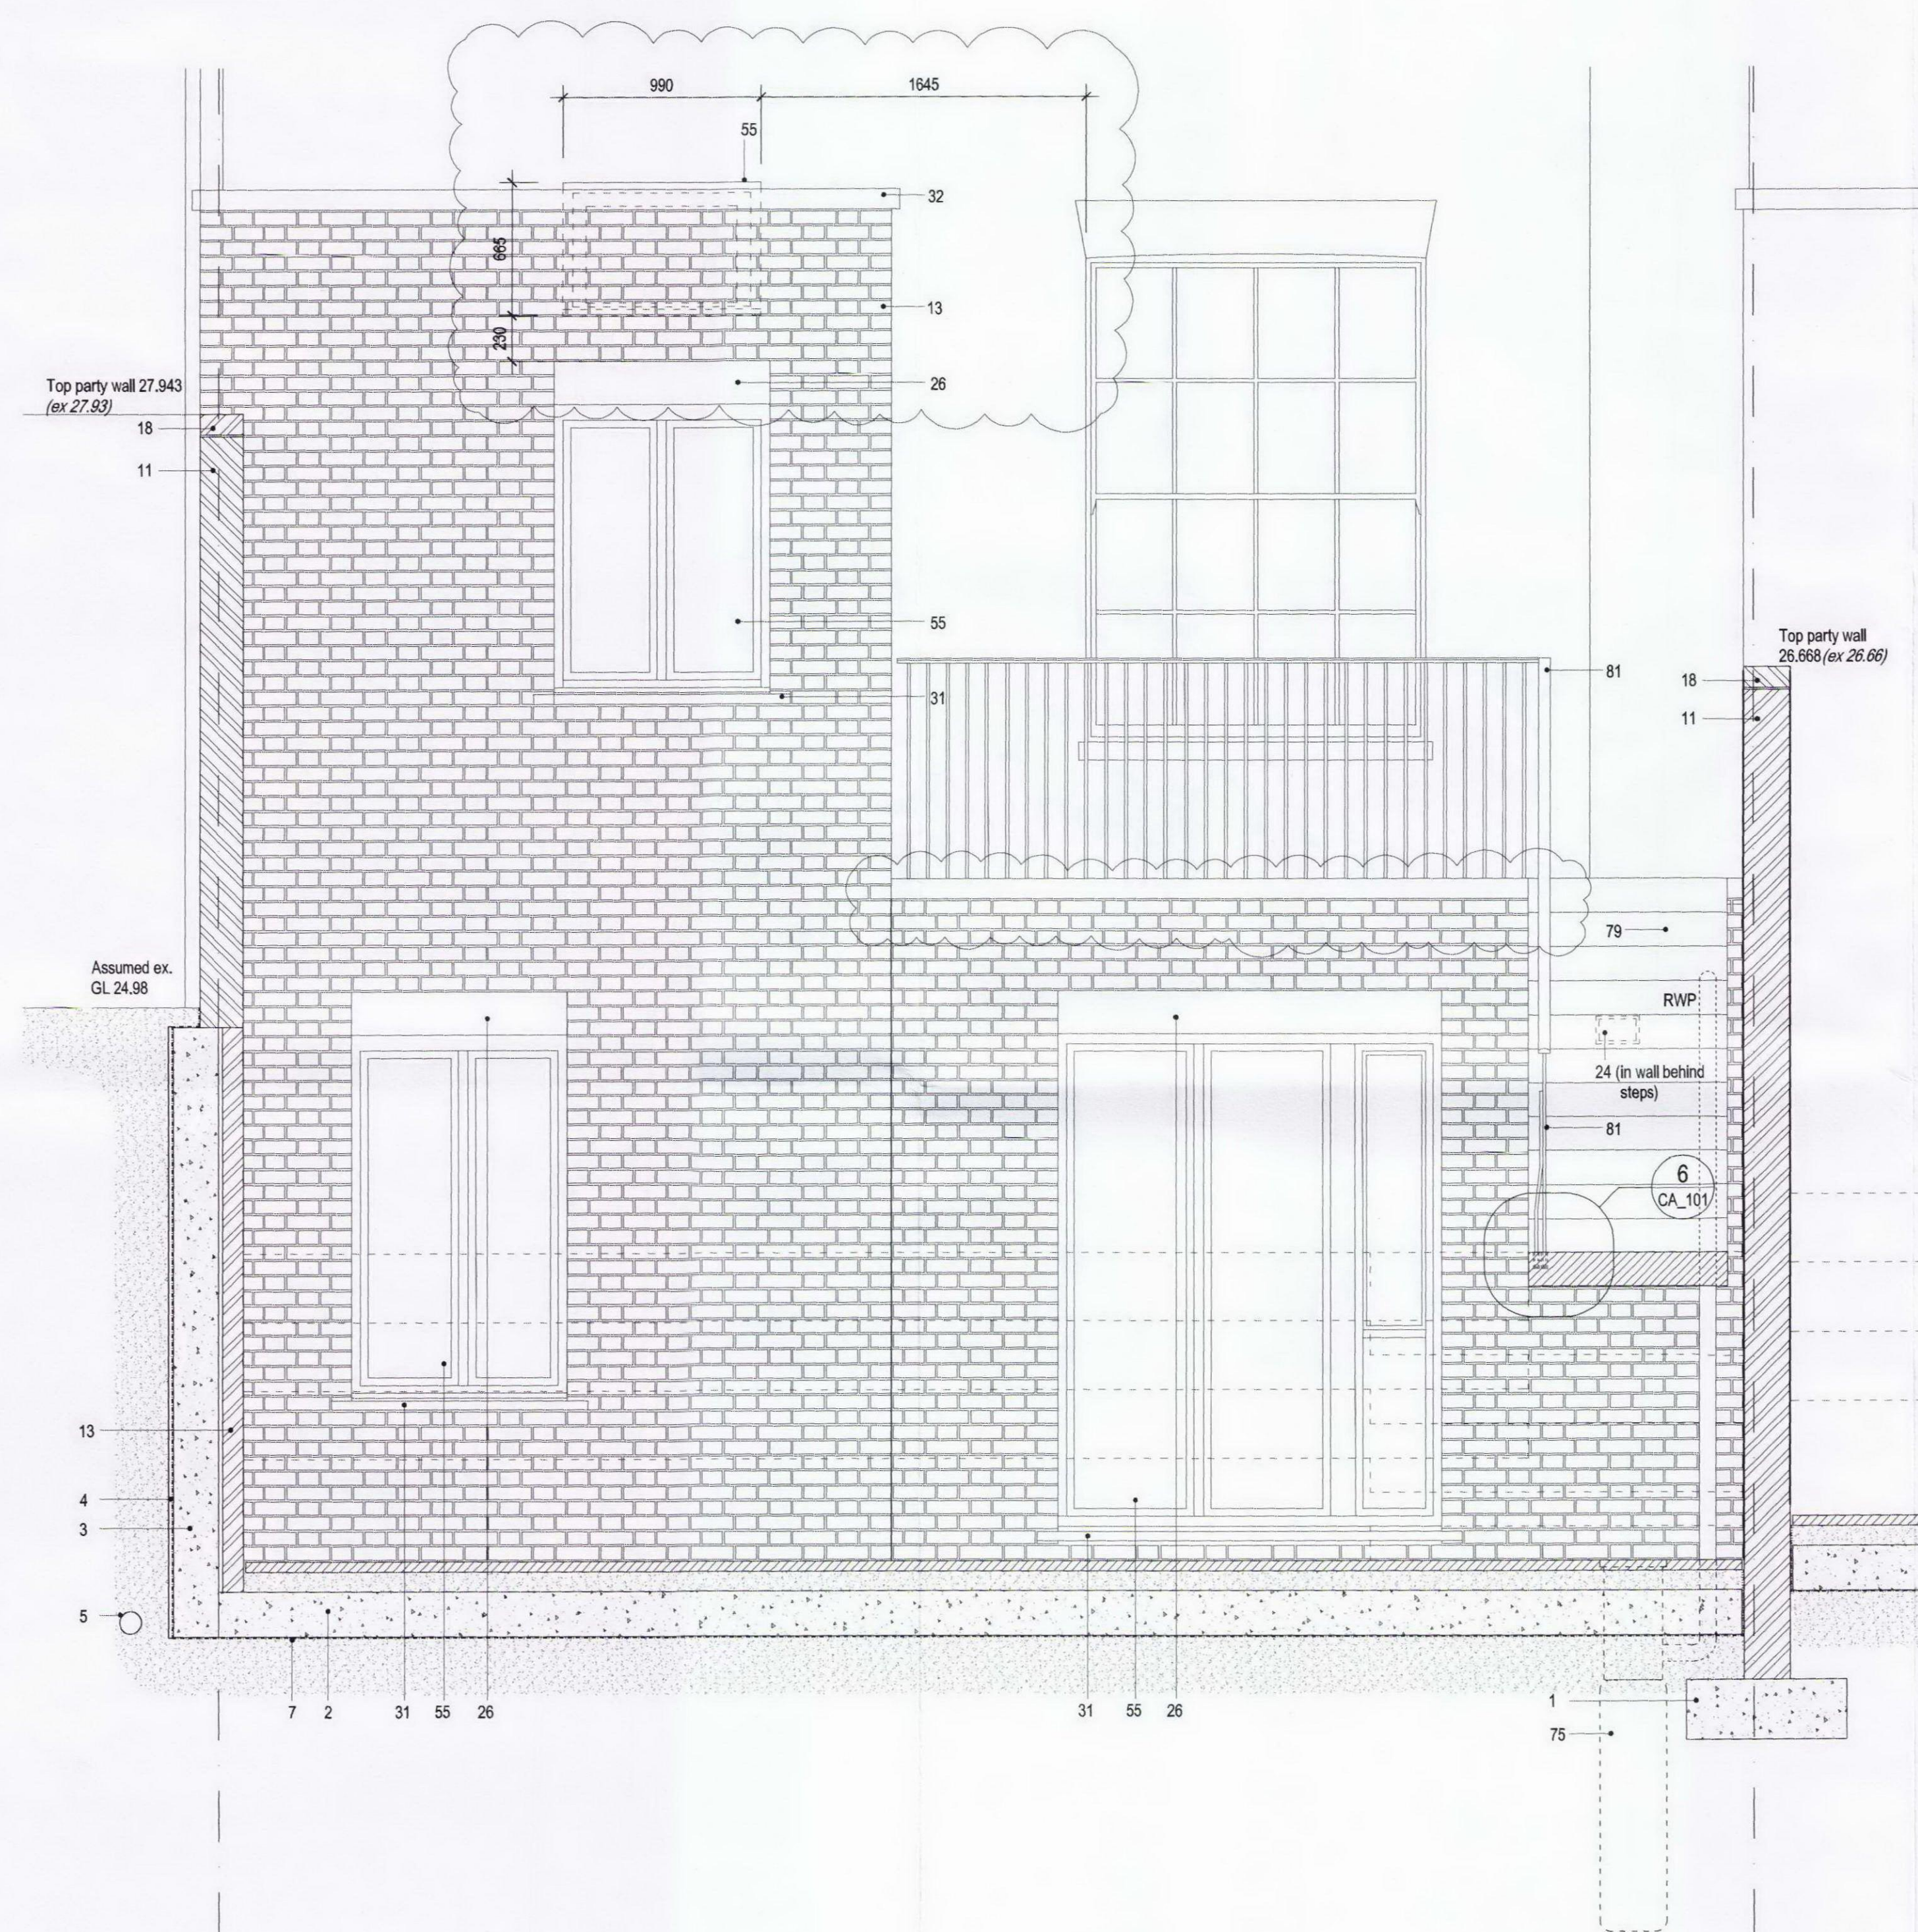

H
EL_104
Detail Elevation H

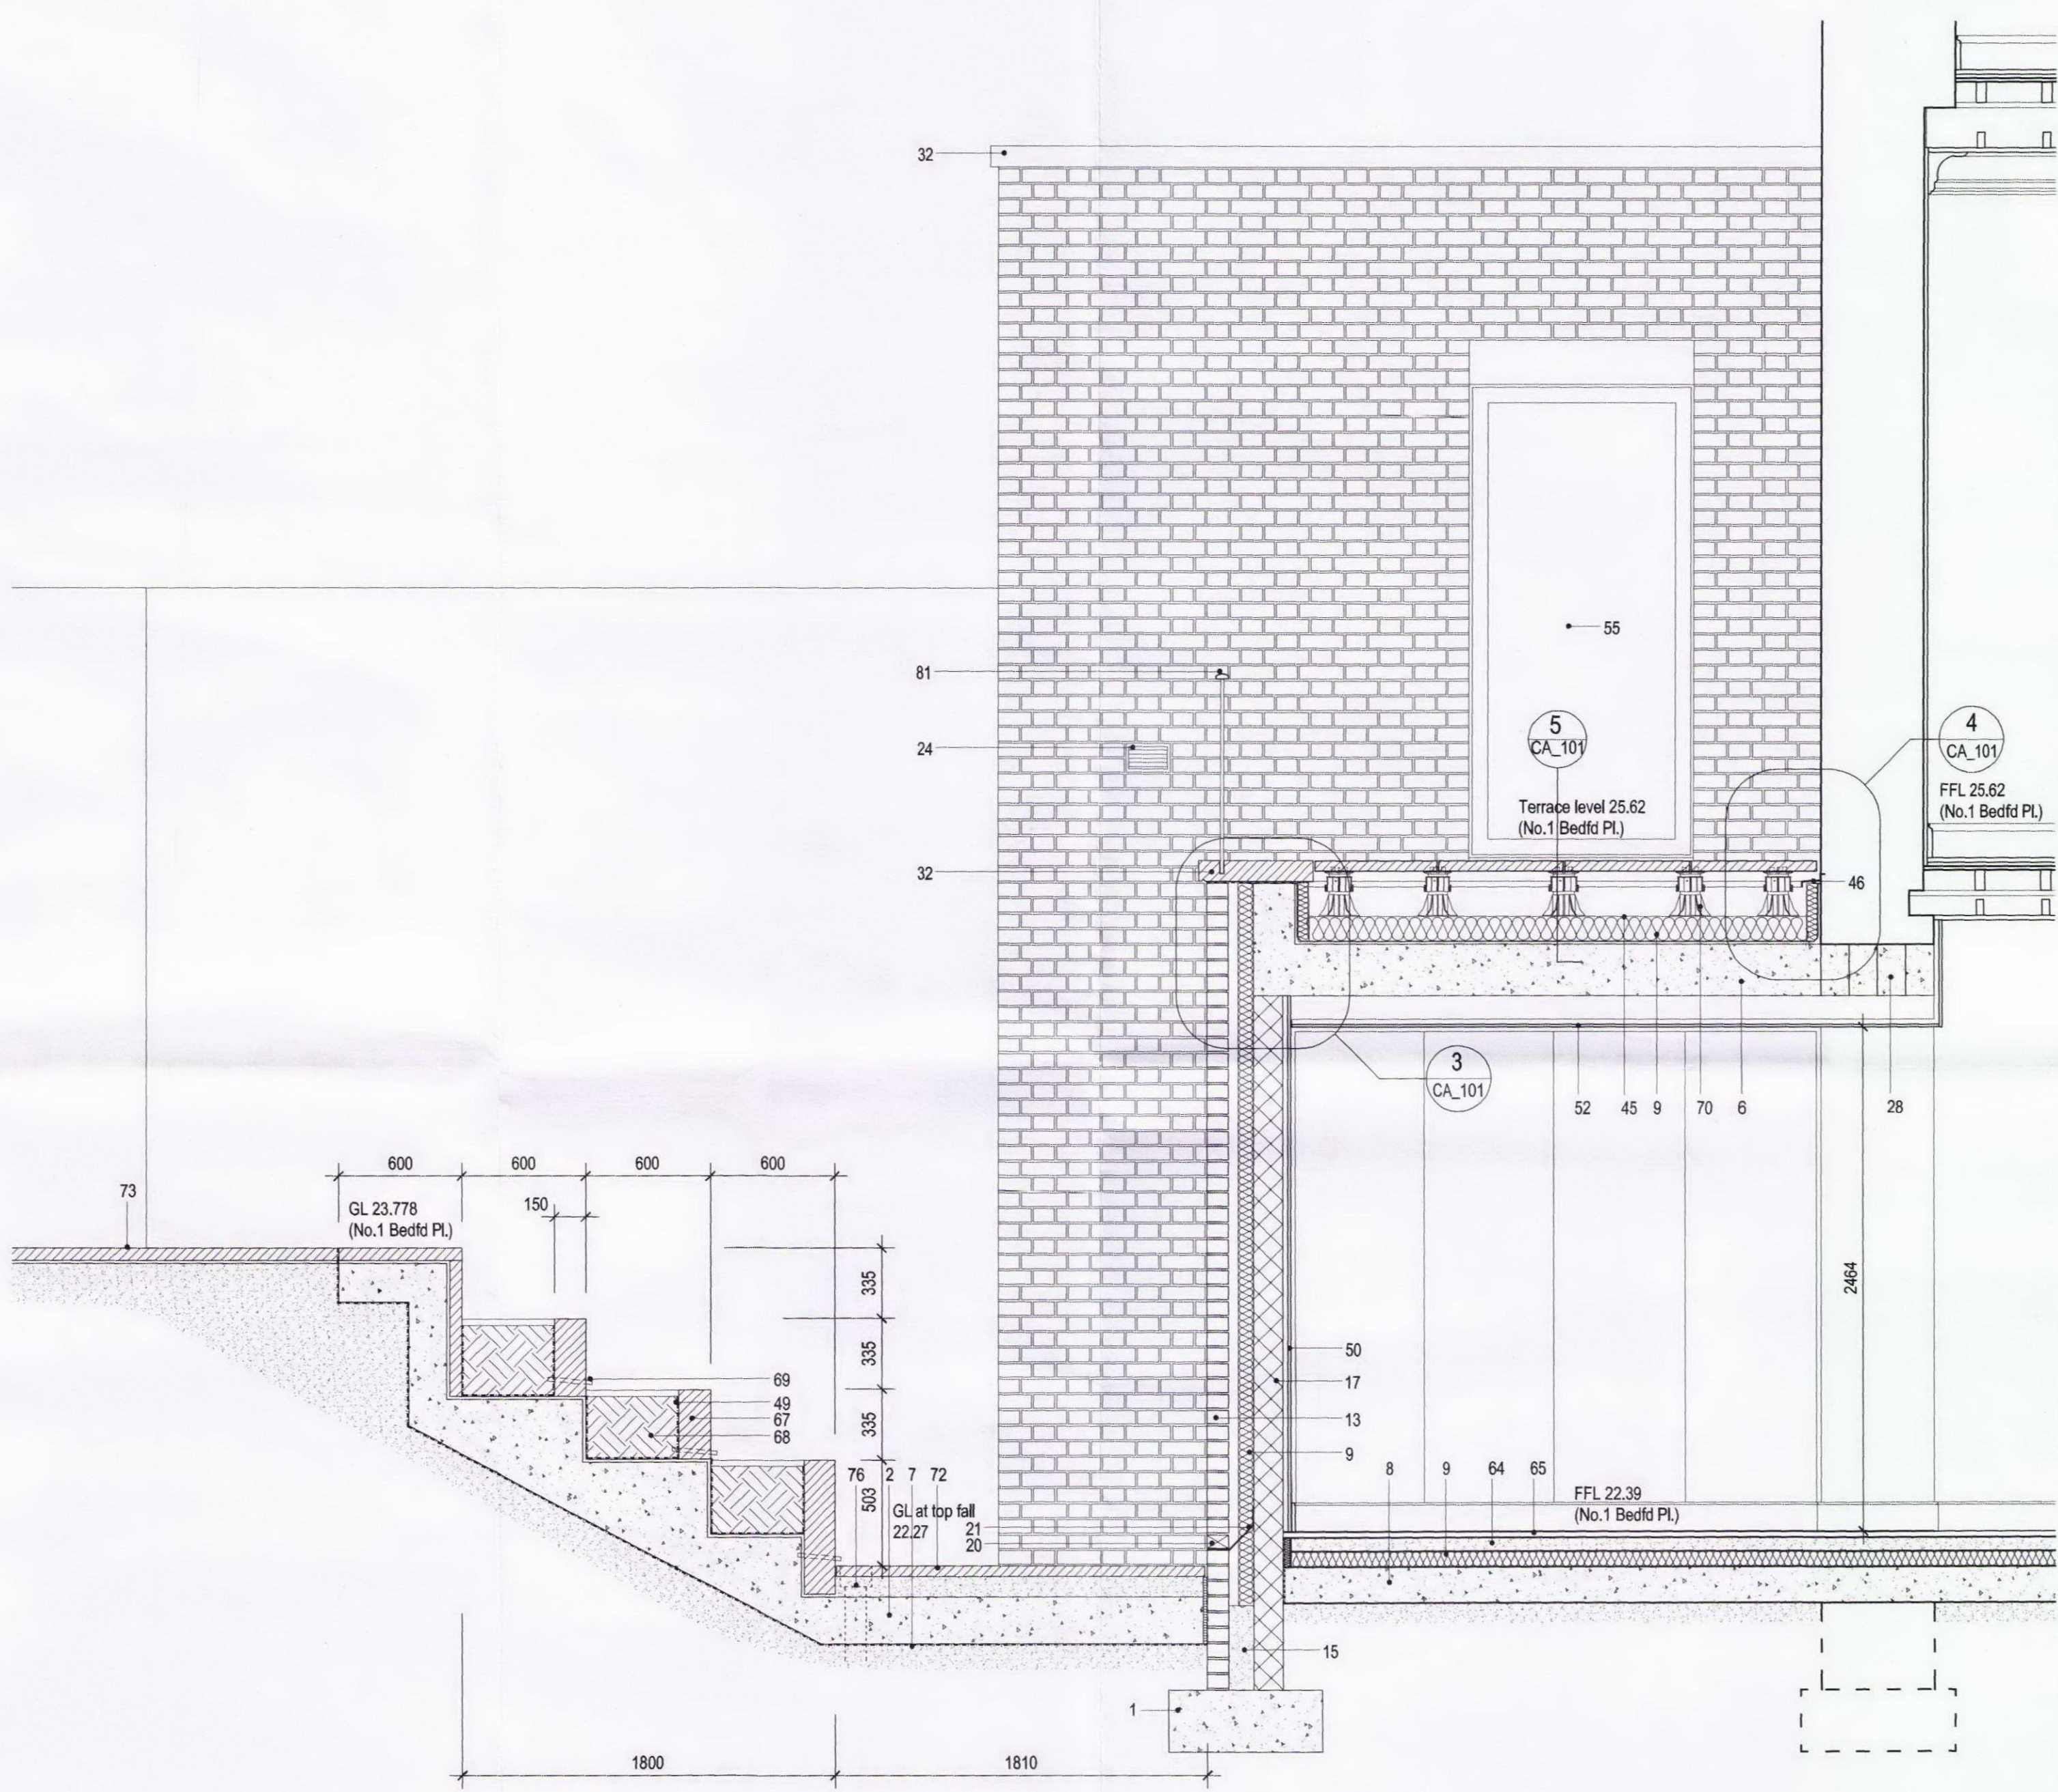

I
EL_104
Detail Section I