


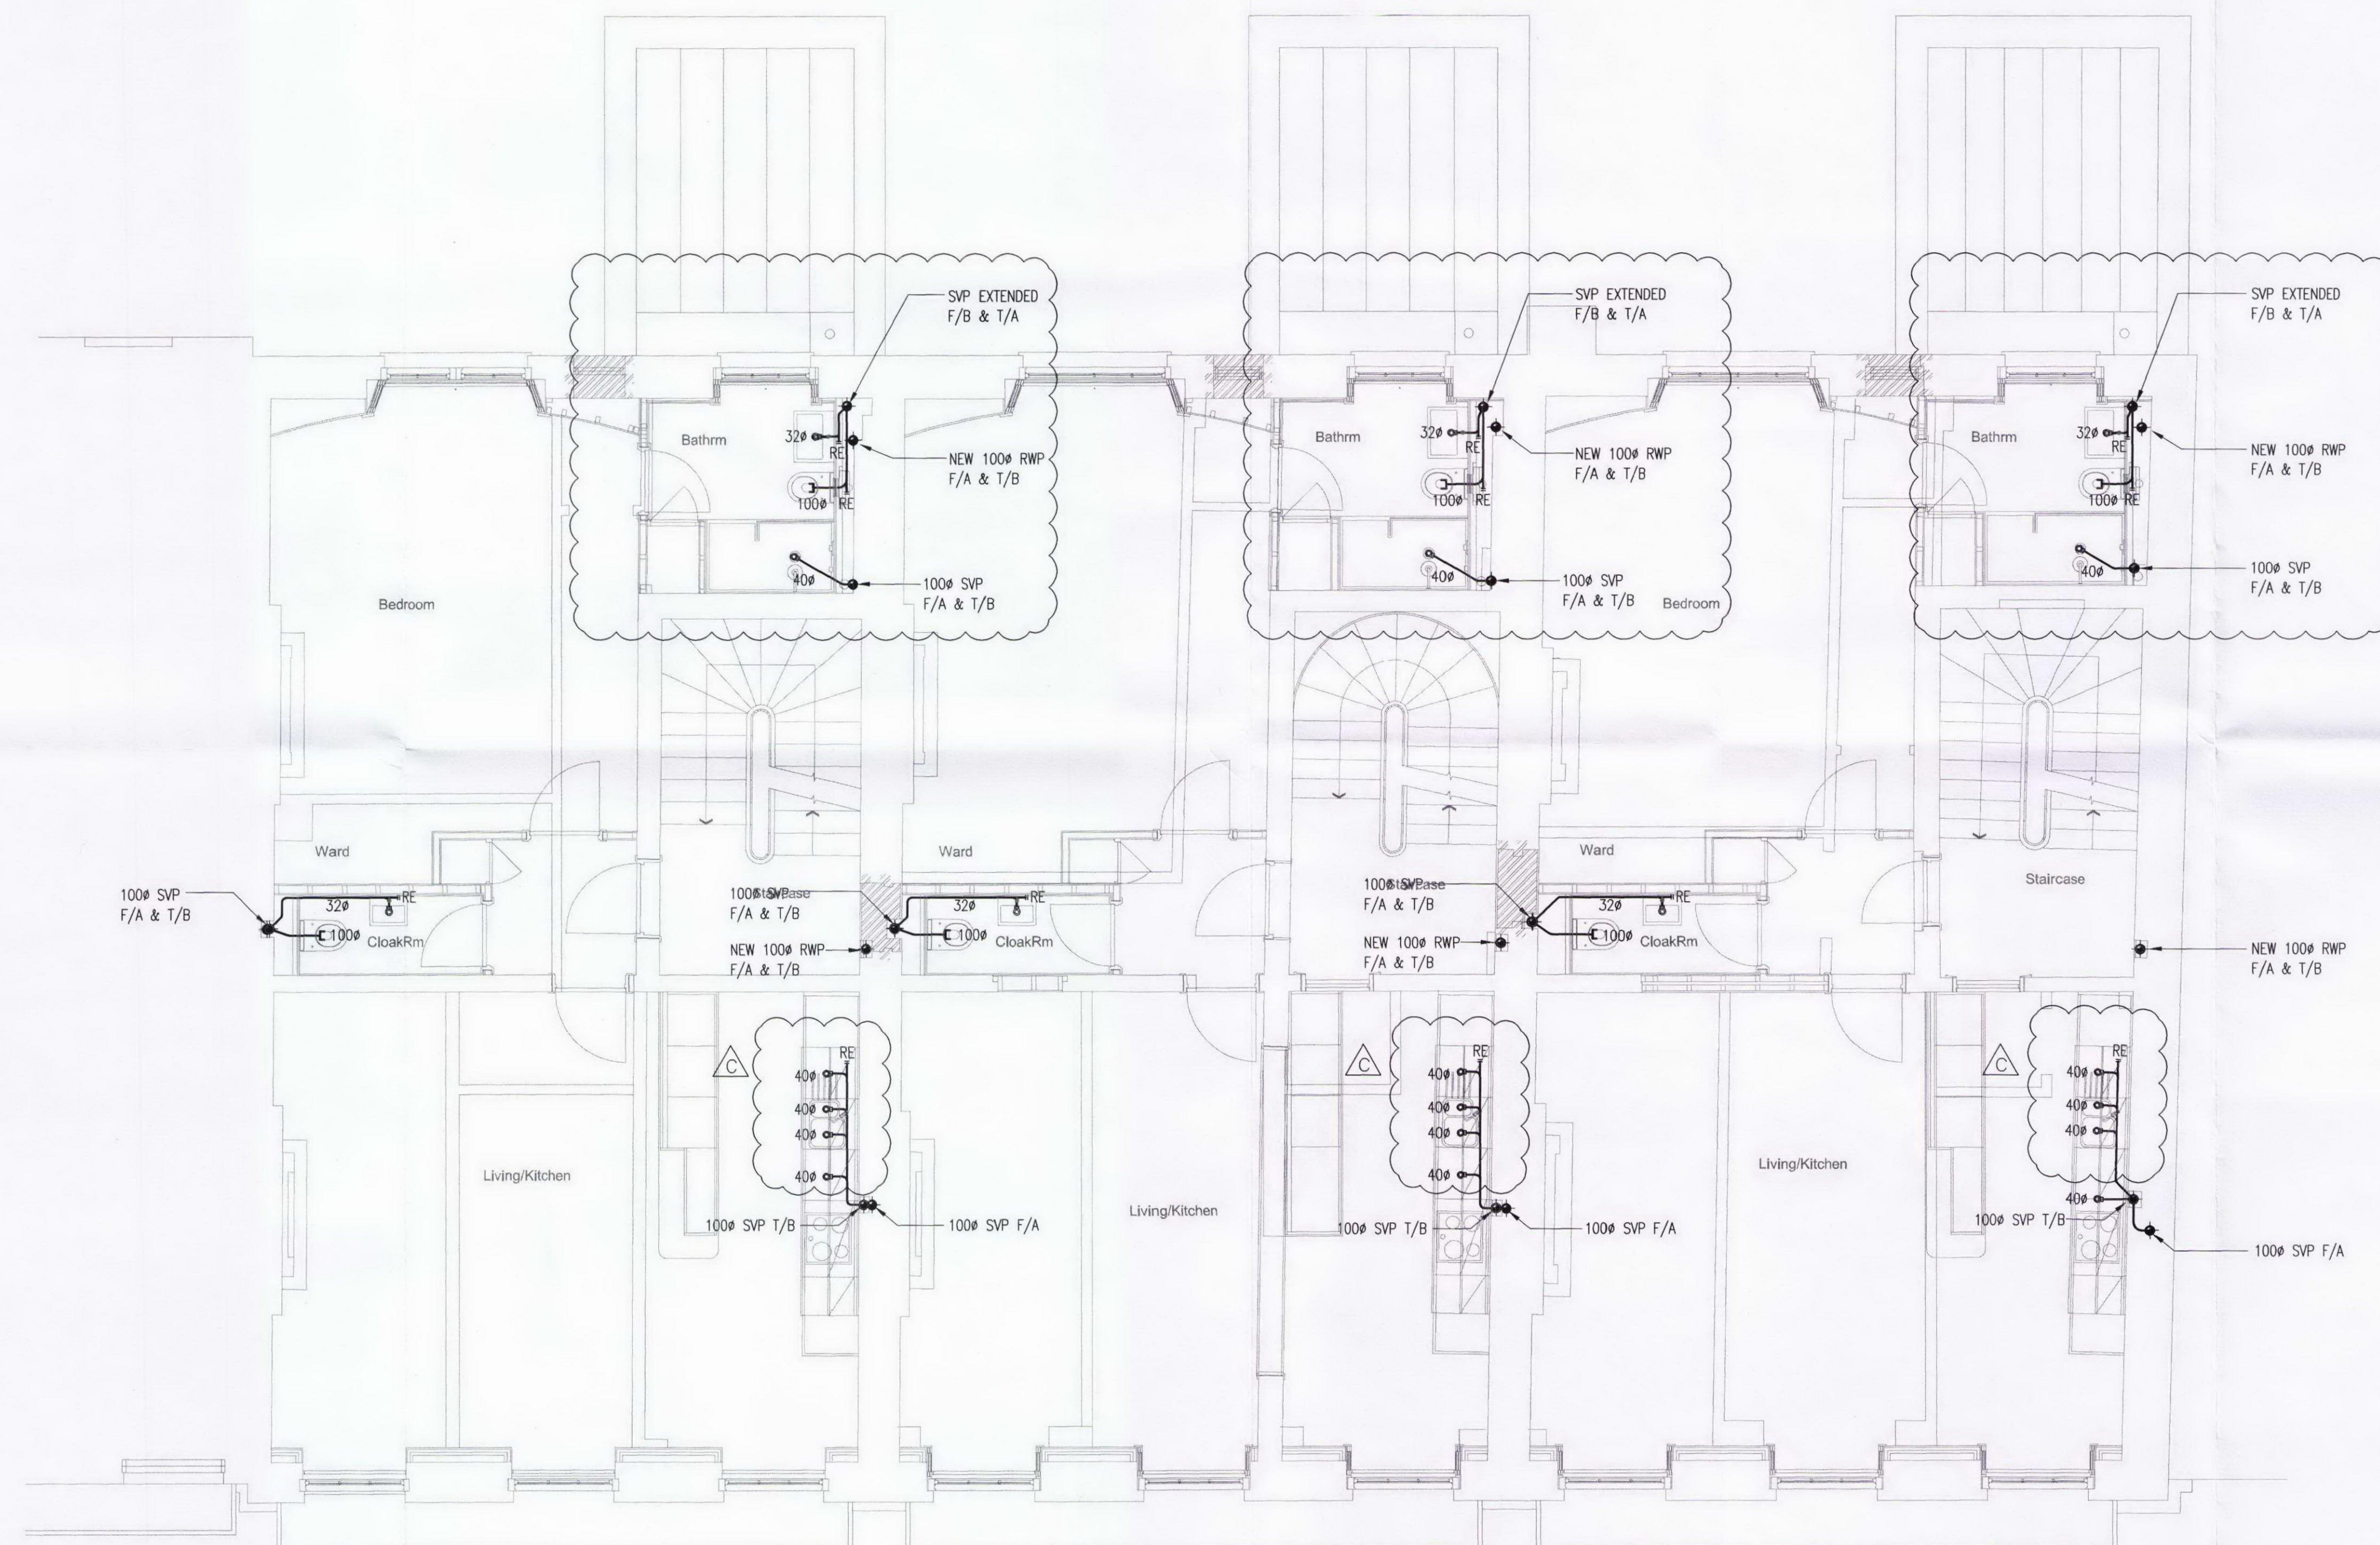

Notes:

1. UNDERSLAB DRAINAGE BY STRUCTURAL ENGINEER.
2. EXTERNAL SERVICES BY MAIN CONTRACTOR.

C	MAR 12	CONTRACT ISSUE - DRAINAGE AMENDED TO KITCHEN
B	MAY 11	TENDER ISSUE
A	JAN 11	ARCHITECTS COMMENTS INCORPORATED
Rev	Date	Revision Notes

chris evans consulting

■ ■ ■ building services designers

71 Capital Business Centre | 22 Carlton Road
South Croydon | Surrey | CR2 0BS
www.chrisevansconsulting.co.uk

Client

THE BEDFORD ESTATES

Architect

ANDREW LETT ARCHITECTS

Project

1-3 BEDFORD PLACE

Title

FIRST FLOOR
DRAINAGE SERVICES

Date	Scale	Drawn	Checked
OCT 10	1:50 @ A1	EH	IR
Dwg. No.			Rev.

0797 / 503 C

CONTRACT