
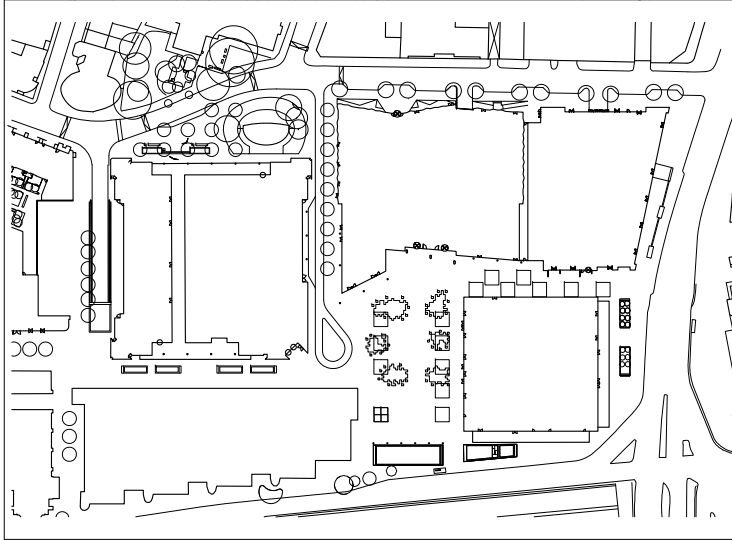


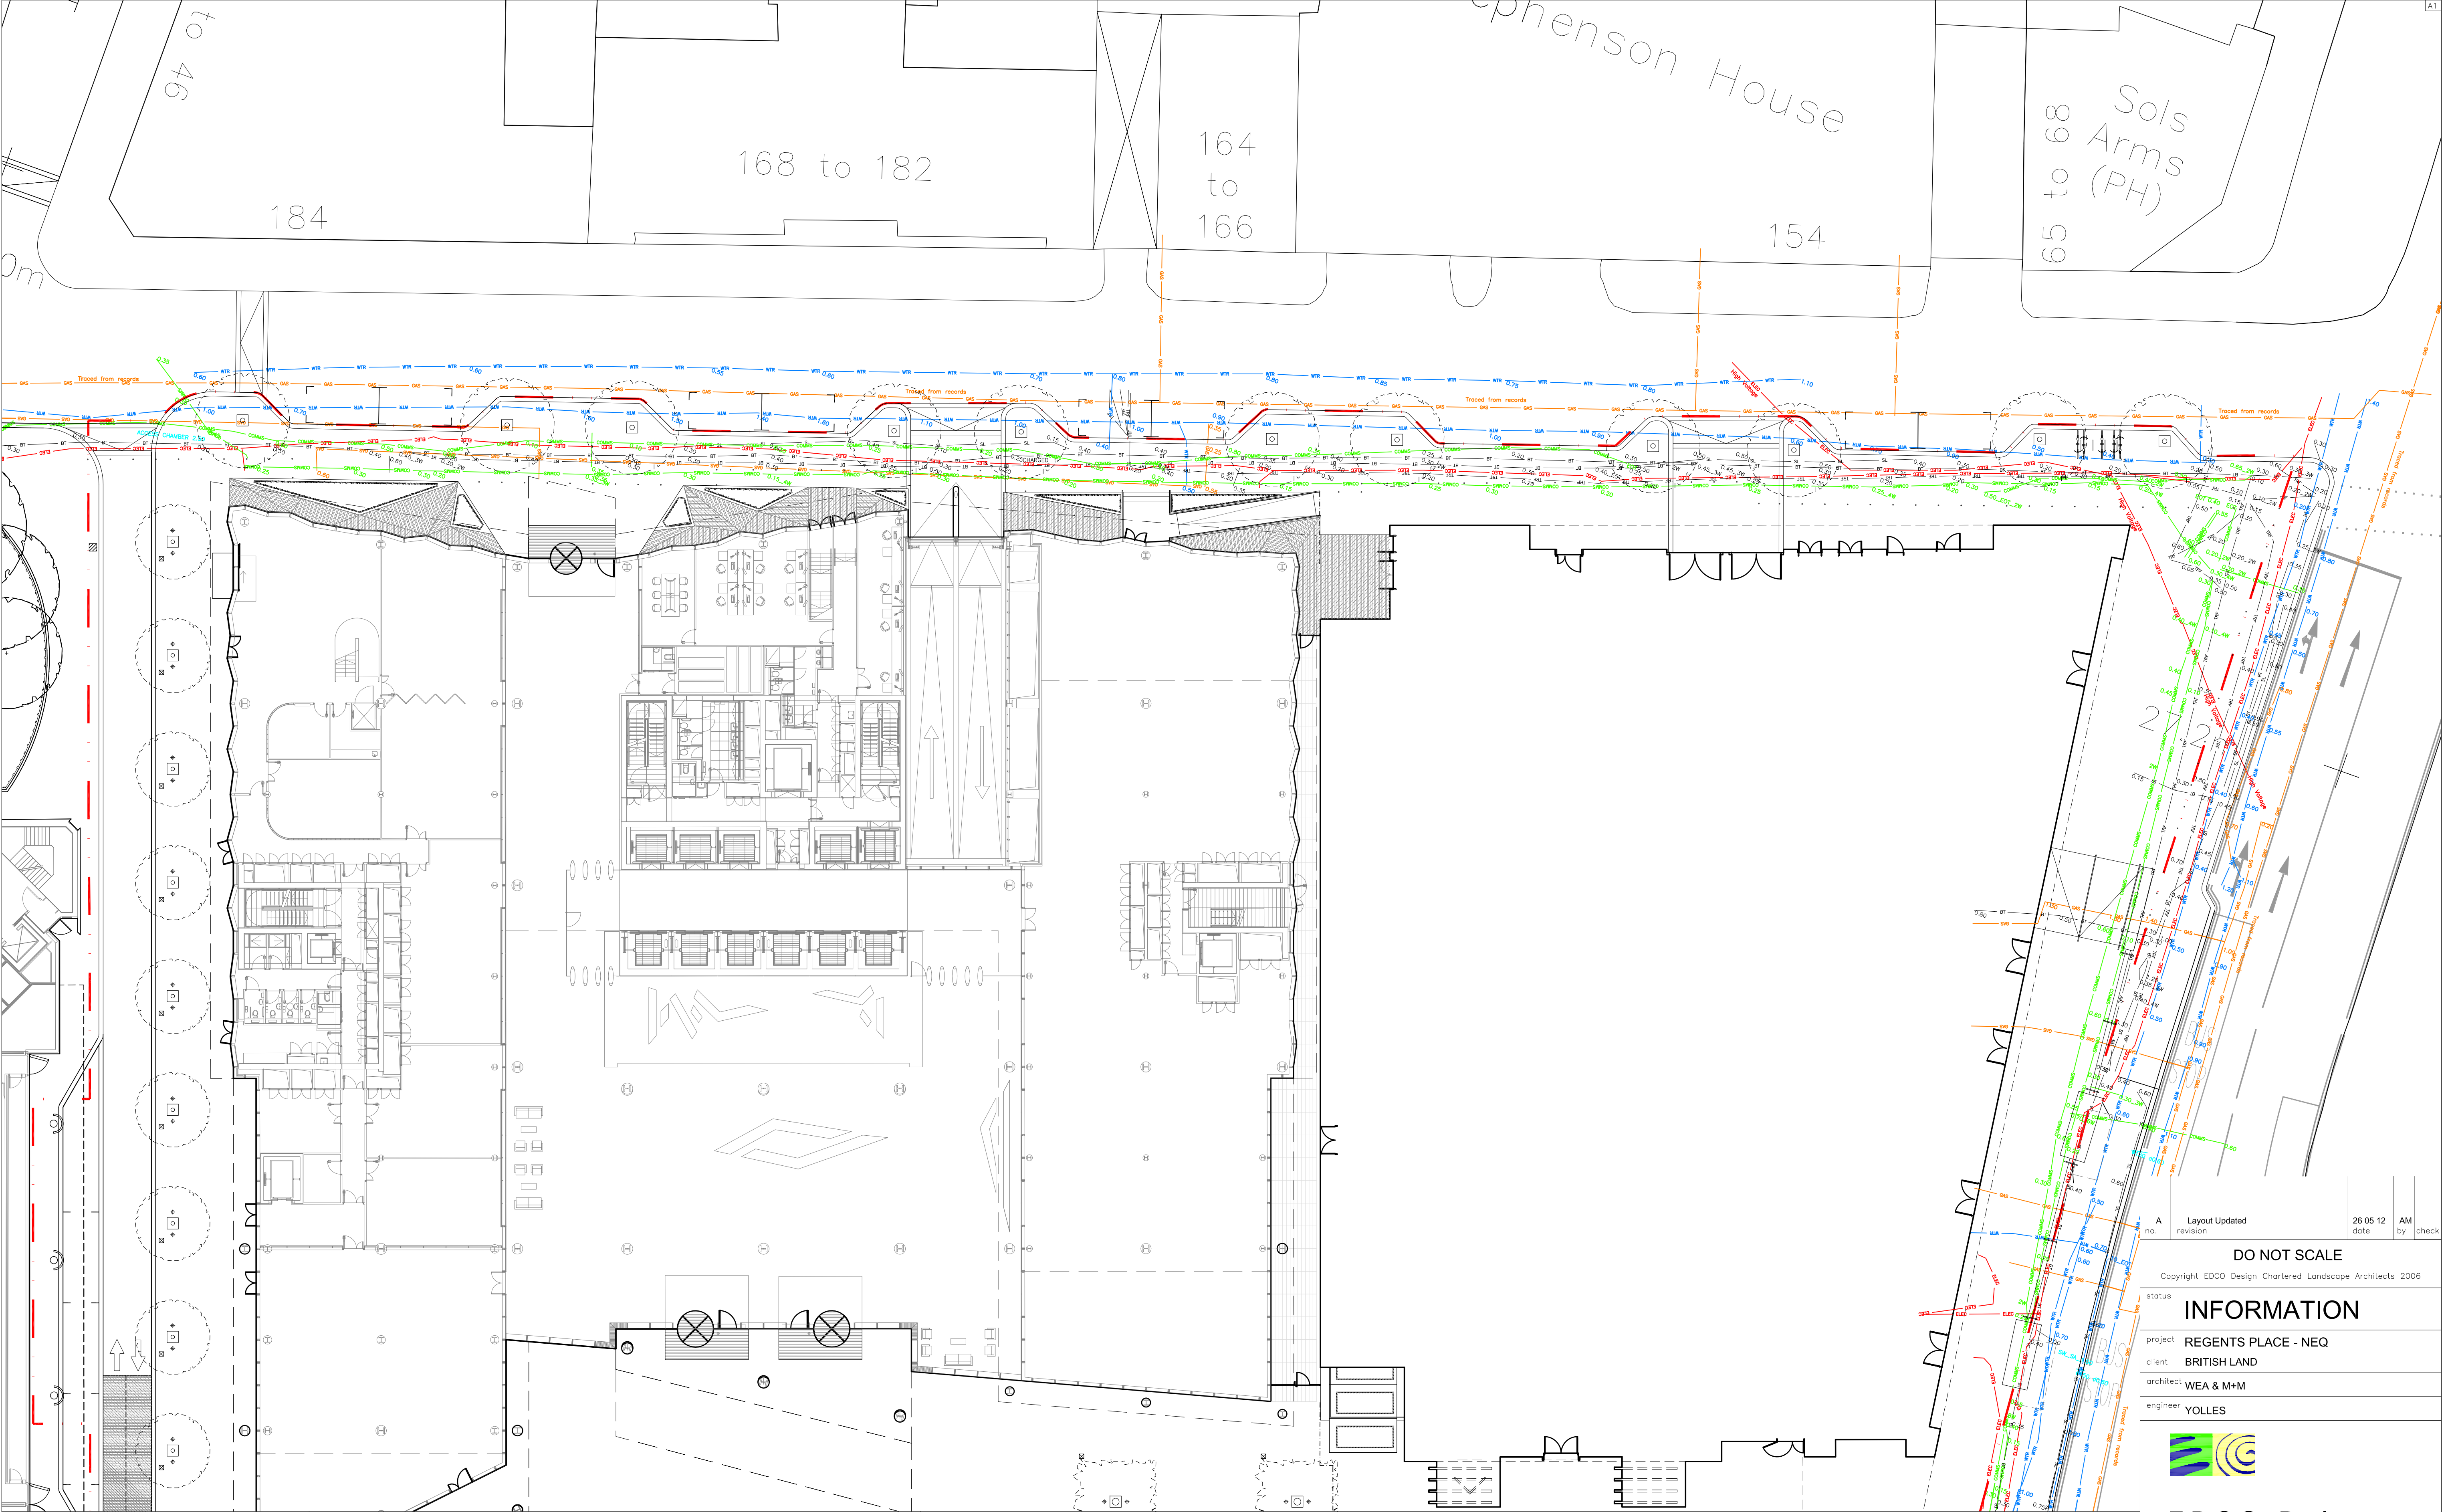

NOTES:

- This drawing shall be read in conjunction with all relevant contract drawings and specification with any conflicting information to be brought to the attention of EDCO DESIGN LONDON LIMITED before work commences
- All dimensions are in millimetres unless otherwise specified
- All levels in metres unless otherwise specified
- All dimensions and sizes of units to be verified by the contractor on shop drawings for each element before the commencement of works
- All construction base layers to engineer's specification
- All steelwork to be galvanneal unless otherwise stated
- All concrete structures/members to structural engineer's/architect's detail
- All supports/fixings to manufacturer's/engineer's detail
- All exposed concrete faces to waterproofing engineer's/contractor's details
- All tree supporting measures to contractor design and approved by EDCO DESIGN LONDON LIMITED and the engineer
- All eyebolts to be stainless steel unless otherwise specified and to engineer's detail
- All trees/shrubs/hedges planted at nursery level
- Falls are for guidance purposes only, setting out shall be to spot levels

14. Abbreviations:

- 14.1. TOK : Top of Kerb
- 14.2. BOK : Bottom of Kerb
- 14.3. TOW : Top of Wall
- 14.4. BOW : Bottom of Wall
- 14.5. FFL : Finished Floor Level
- 14.6. SSL : Structural Slab Levels
- 15. Commercial building grid lines based on WEA Drawing: WE-A-030-100 DATE:25.01.08

LEGEND:

	Existing Water Main		Existing Electricity Cables
	Existing Gas Main		Existing Traffic Light Cables
	Existing Comms Cables		Existing Street Light Cables
	Existing BT Cables		Existing Drainage

A		Layout Updated		26 05 12	AM
no.		revision		date	by check
DO NOT SCALE					
Copyright EDCO Design Chartered Landscape Architects 2006					
status					
INFORMATION					
project REGENTS PLACE - NEQ					
client BRITISH LAND					
architect WEA & M+M					
engineer YOLLES					
EDCO Design					
EDCO Design London Limited Chartered Landscape Architects Durham House, 4th floor Amity Grove London SW20 0LQ					
tel: 020 8944 9856 fax: 020 8946 3220 E-mail: mail@edcodesign.com					
DRUMMOND ST TREES & SERVICES					
scale 1:200 @ A1		drawn by MA		date 21 06 10	checked AM
C326WIP017				rev	A