

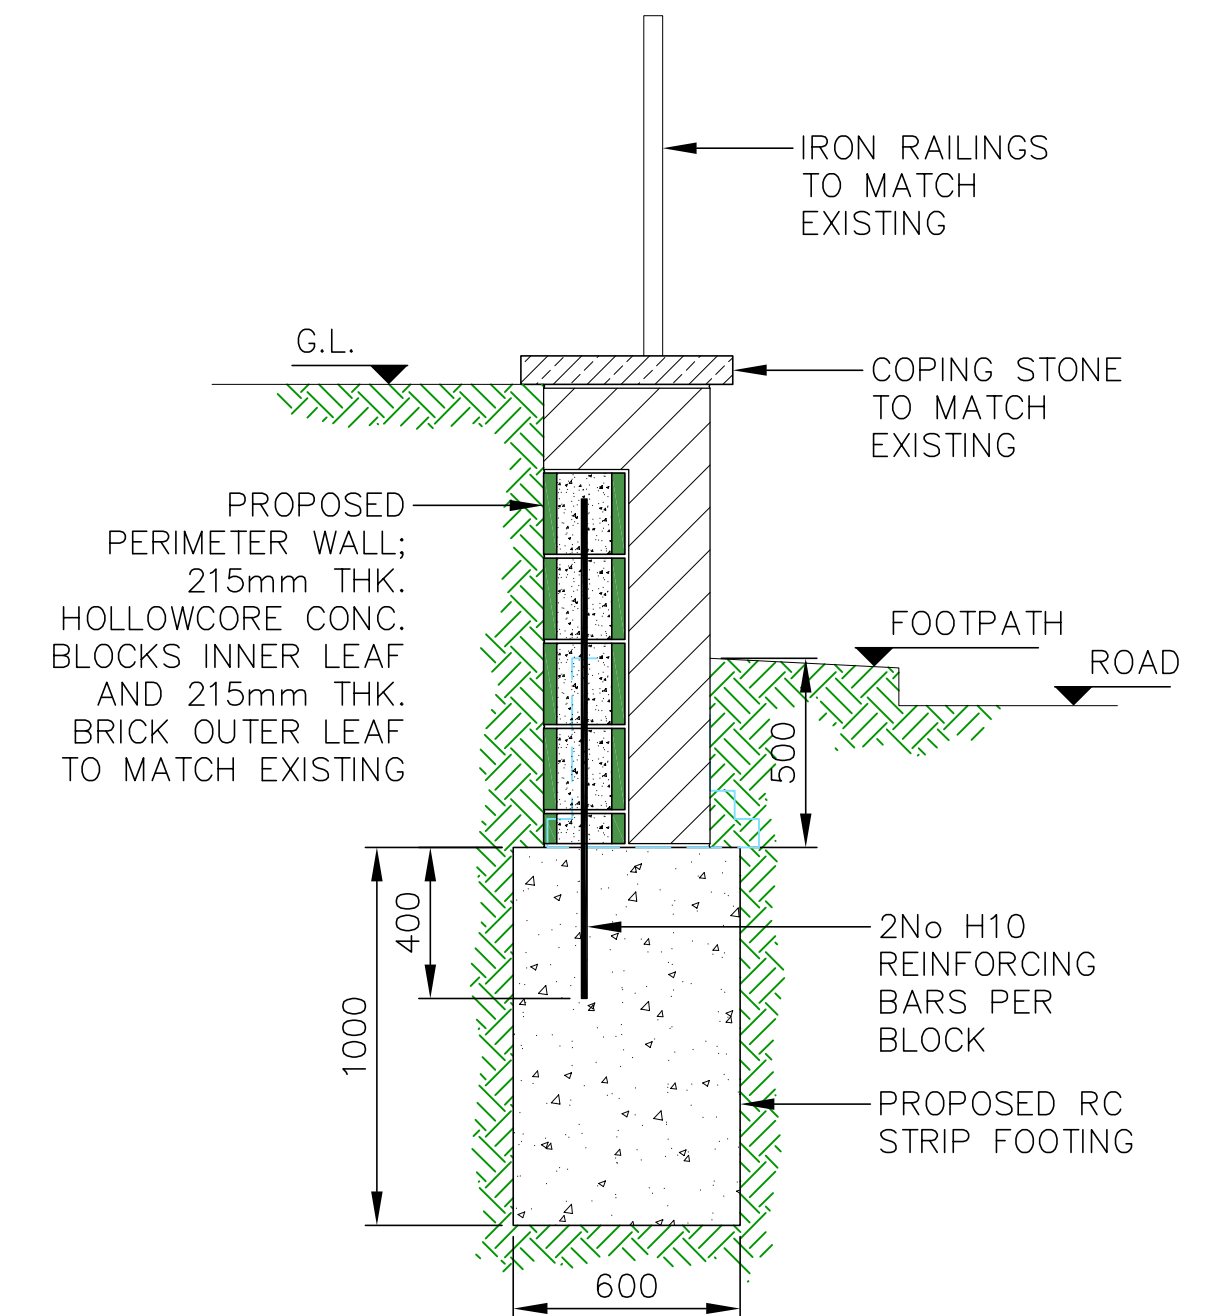



- A.01 - ALL DRAWINGS ARE TO BE READ IN CONJUNCTION WITH ALL RELEVANT SPECIFICATIONS, BILLS OF QUANTITIES, ARCHITECTURAL, SERVICES AND ENGINEERING DRAWINGS.
- A.02 - ANY DISCREPANCIES BETWEEN THE ABOVE DOCUMENTS SHALL BE BROUGHT TO THE ATTENTION OF THE ENGINEER.
- A.03 - ALL DIMENSIONS ARE IN MILLIMETRES, UNLESS NOTED OTHERWISE.
- A.04 - DRAWINGS ARE NOT TO BE SCALED.

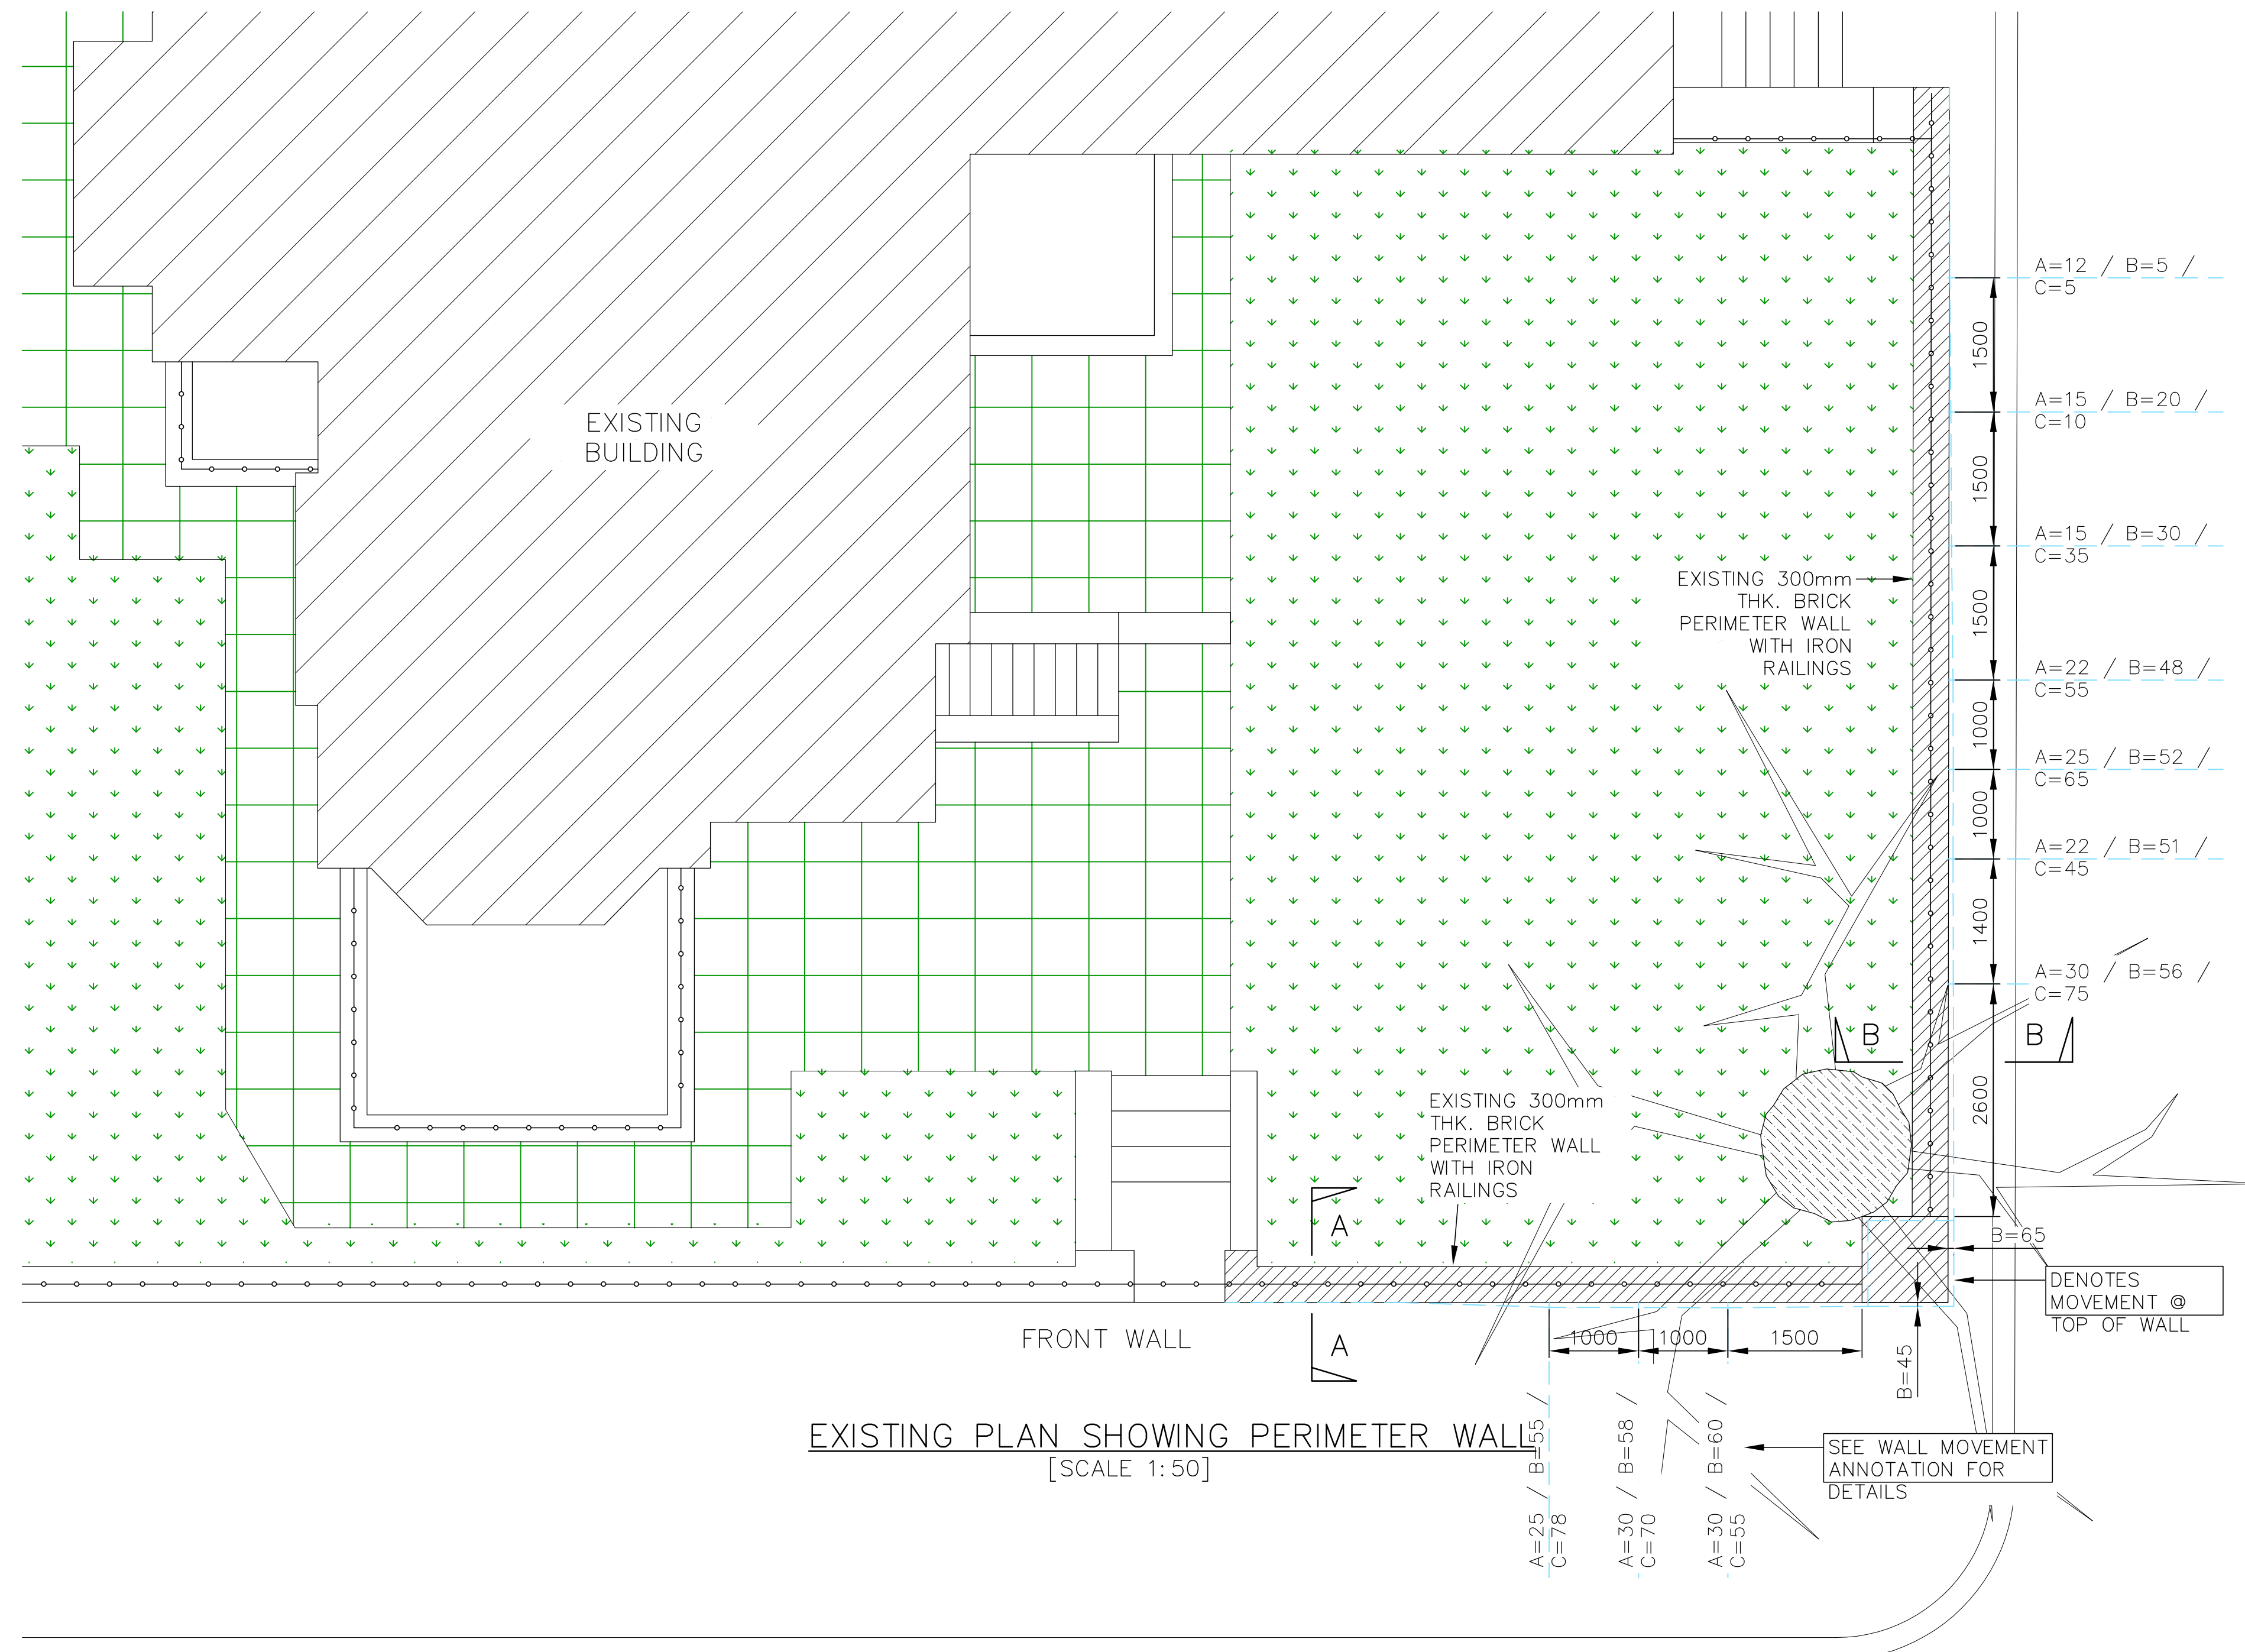


TYP. SECTION THRU' PROPOSED
PERIMETER WALL
[SCALE 1:20]

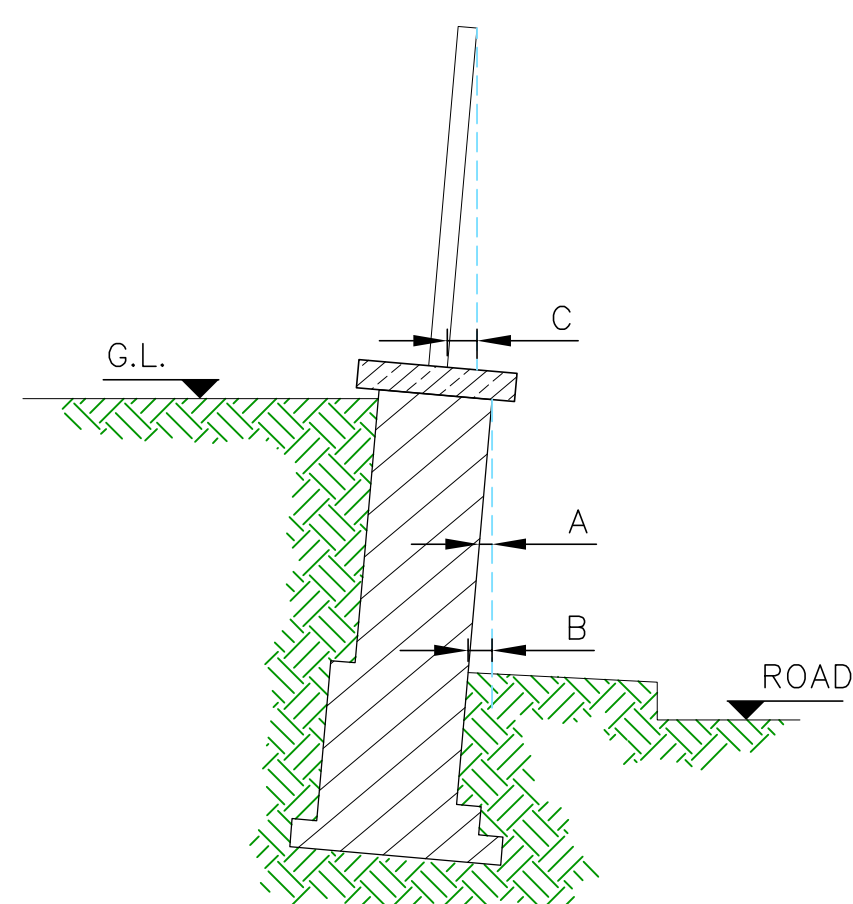

WALL MOVEMENT ANNOTATION
[SCALE 1:20]

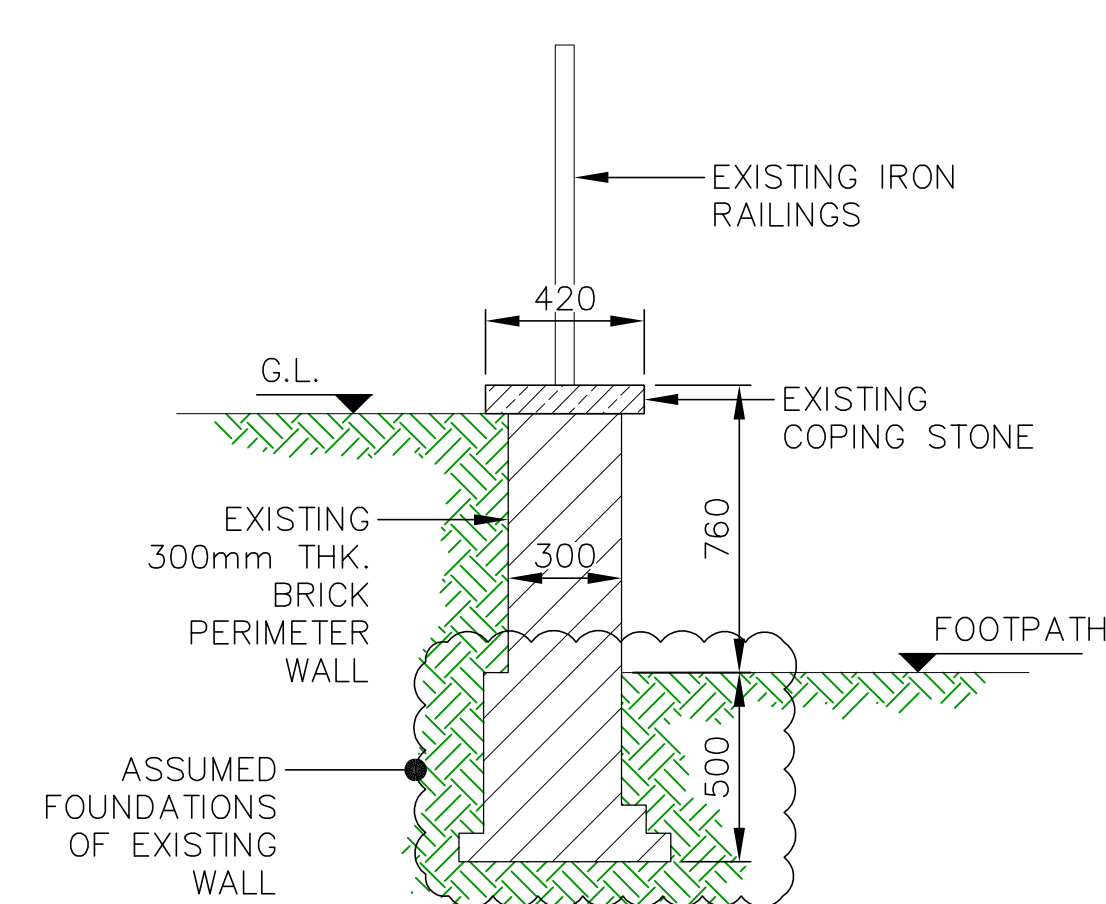

SECTION A-A THRU' EXISTING
PERIMETER WALL
[SCALE 1:20]

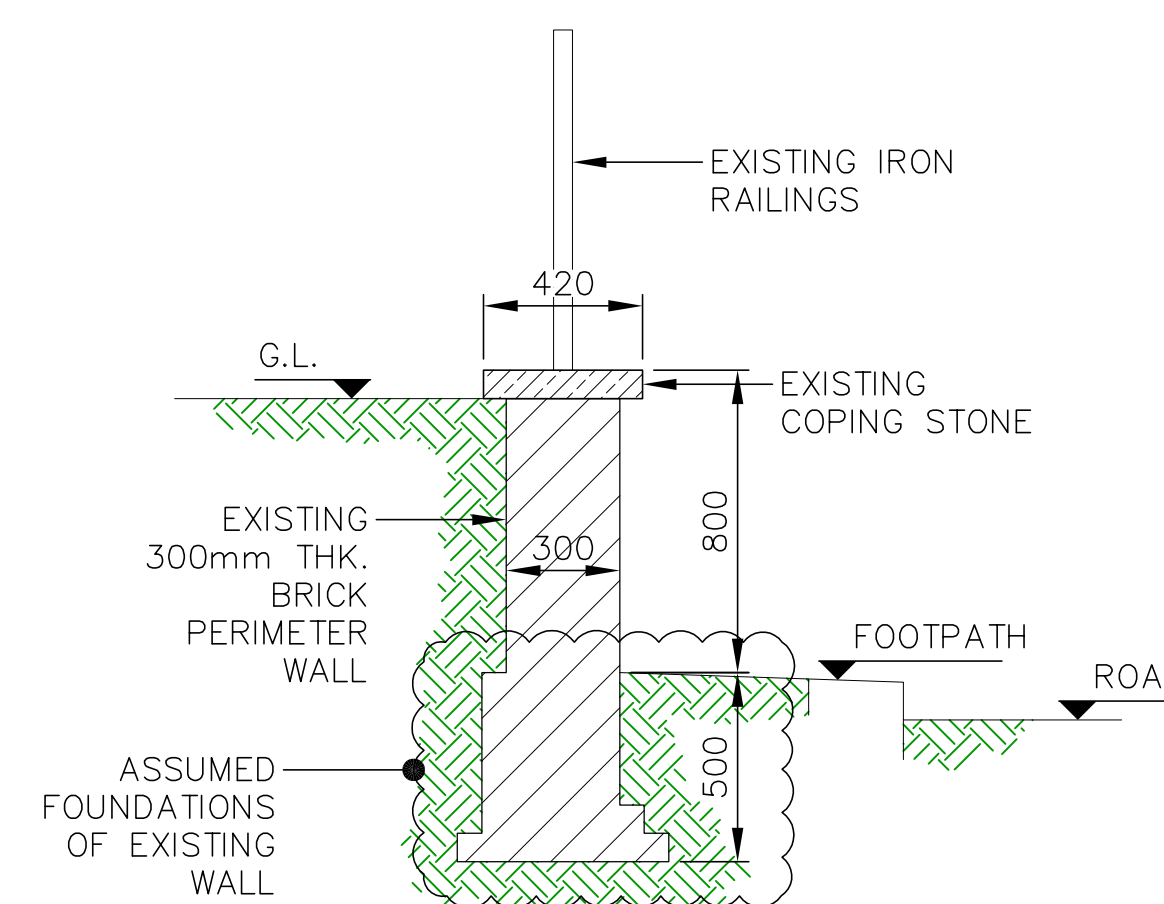

SECTION B-B THRU' EXISTING
PERIMETER WALL
[SCALE 1:20]

D	01.03.12	Tree Trunk Shown	TH	FM	MR
C	31.01.12	Minor Amendments to Section 1	TH	FM	MR
B	31.01.12	For Information	TH	FM	MR
A	17.01.12	Issued For Comments	TH	FM	MR
Rev.	Date	Description	by	ch'd	app
Project					
19 Park Village Road					
Title					
General Arrangements of Survey to Perimeter Wall					
Client					
Ayad Al-Tuhafi Architects Ltd					
 Malachy Walsh and Partners Consulting Engineers Cork Tralee London Limerick  Suite C2 City Chambers 196 Old Street London EC1V 9FR. Tel : +44 (0)20 7253 0893 fax : +44 (0)20 73267034 E-mail : drawing@mwwalsh.co.uk					
Scales (A1)		1:50 / 1:20	Drg. No.		Rev.
Drawn	TH	13.01.12	14022 - 1001		D
Ch'd(D.O.)	-	-			
Ch'd(Eng.)	FM	17.01.12			
Approved	FM	17.01.12			