




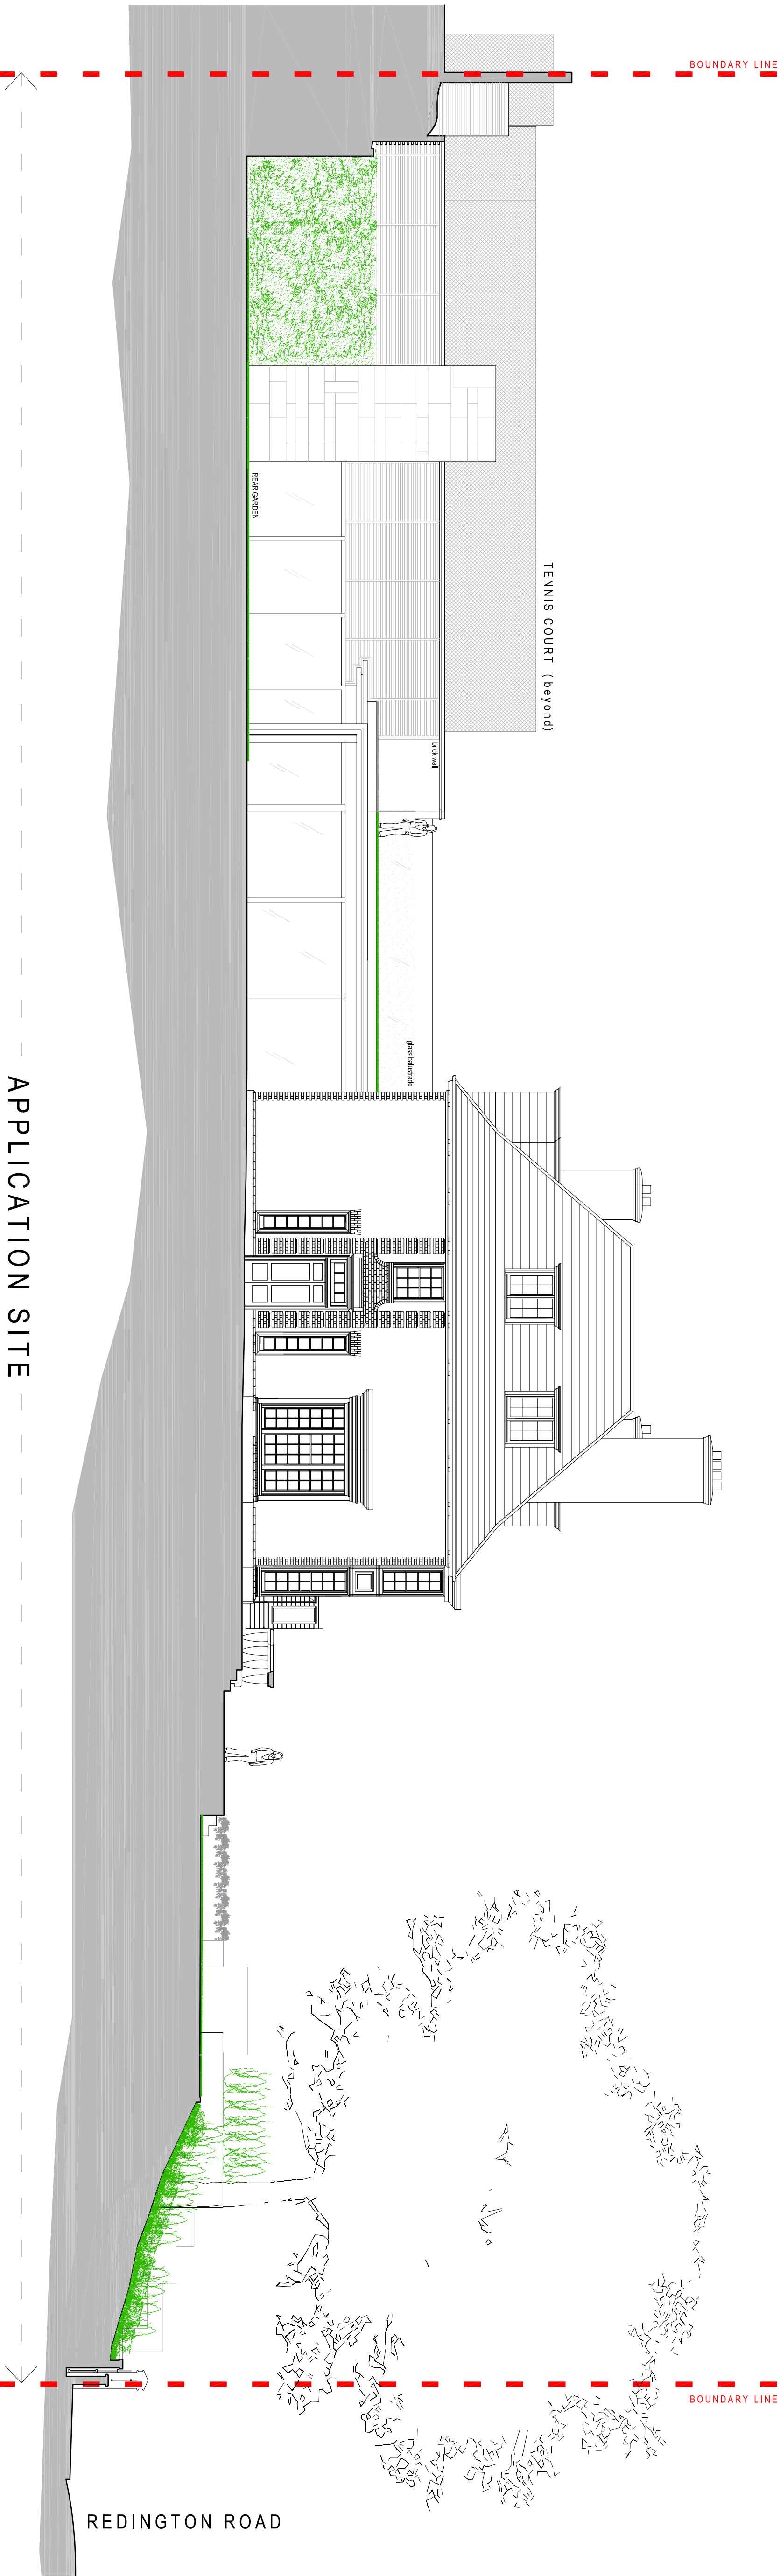

SIDE ELEVATION NORTH WEST

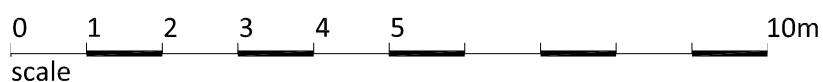

REVISIONS	
NO	DATE

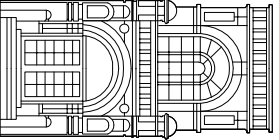

MDC

METROPOLITAN DEVELOPMENT CONSULTANCY

66 Bickenhall Mansions
Bickenhall Street
London W1U 6BX
t +44(0)20 486 6675
e info@mdccondon.com
w www.mdccondon.com

project
22 Redington Road,
London
NW3 7RG

client

PLANNING

EXISTING
SIDE ELEVATIONS

Drawn	checked	date
SM	JE	04/01/2012
Scale	paper size	
1:100	A1	

drawing no
6788 / 1012

EXISTING

SIDE ELEVATION SOUTH EAST

