


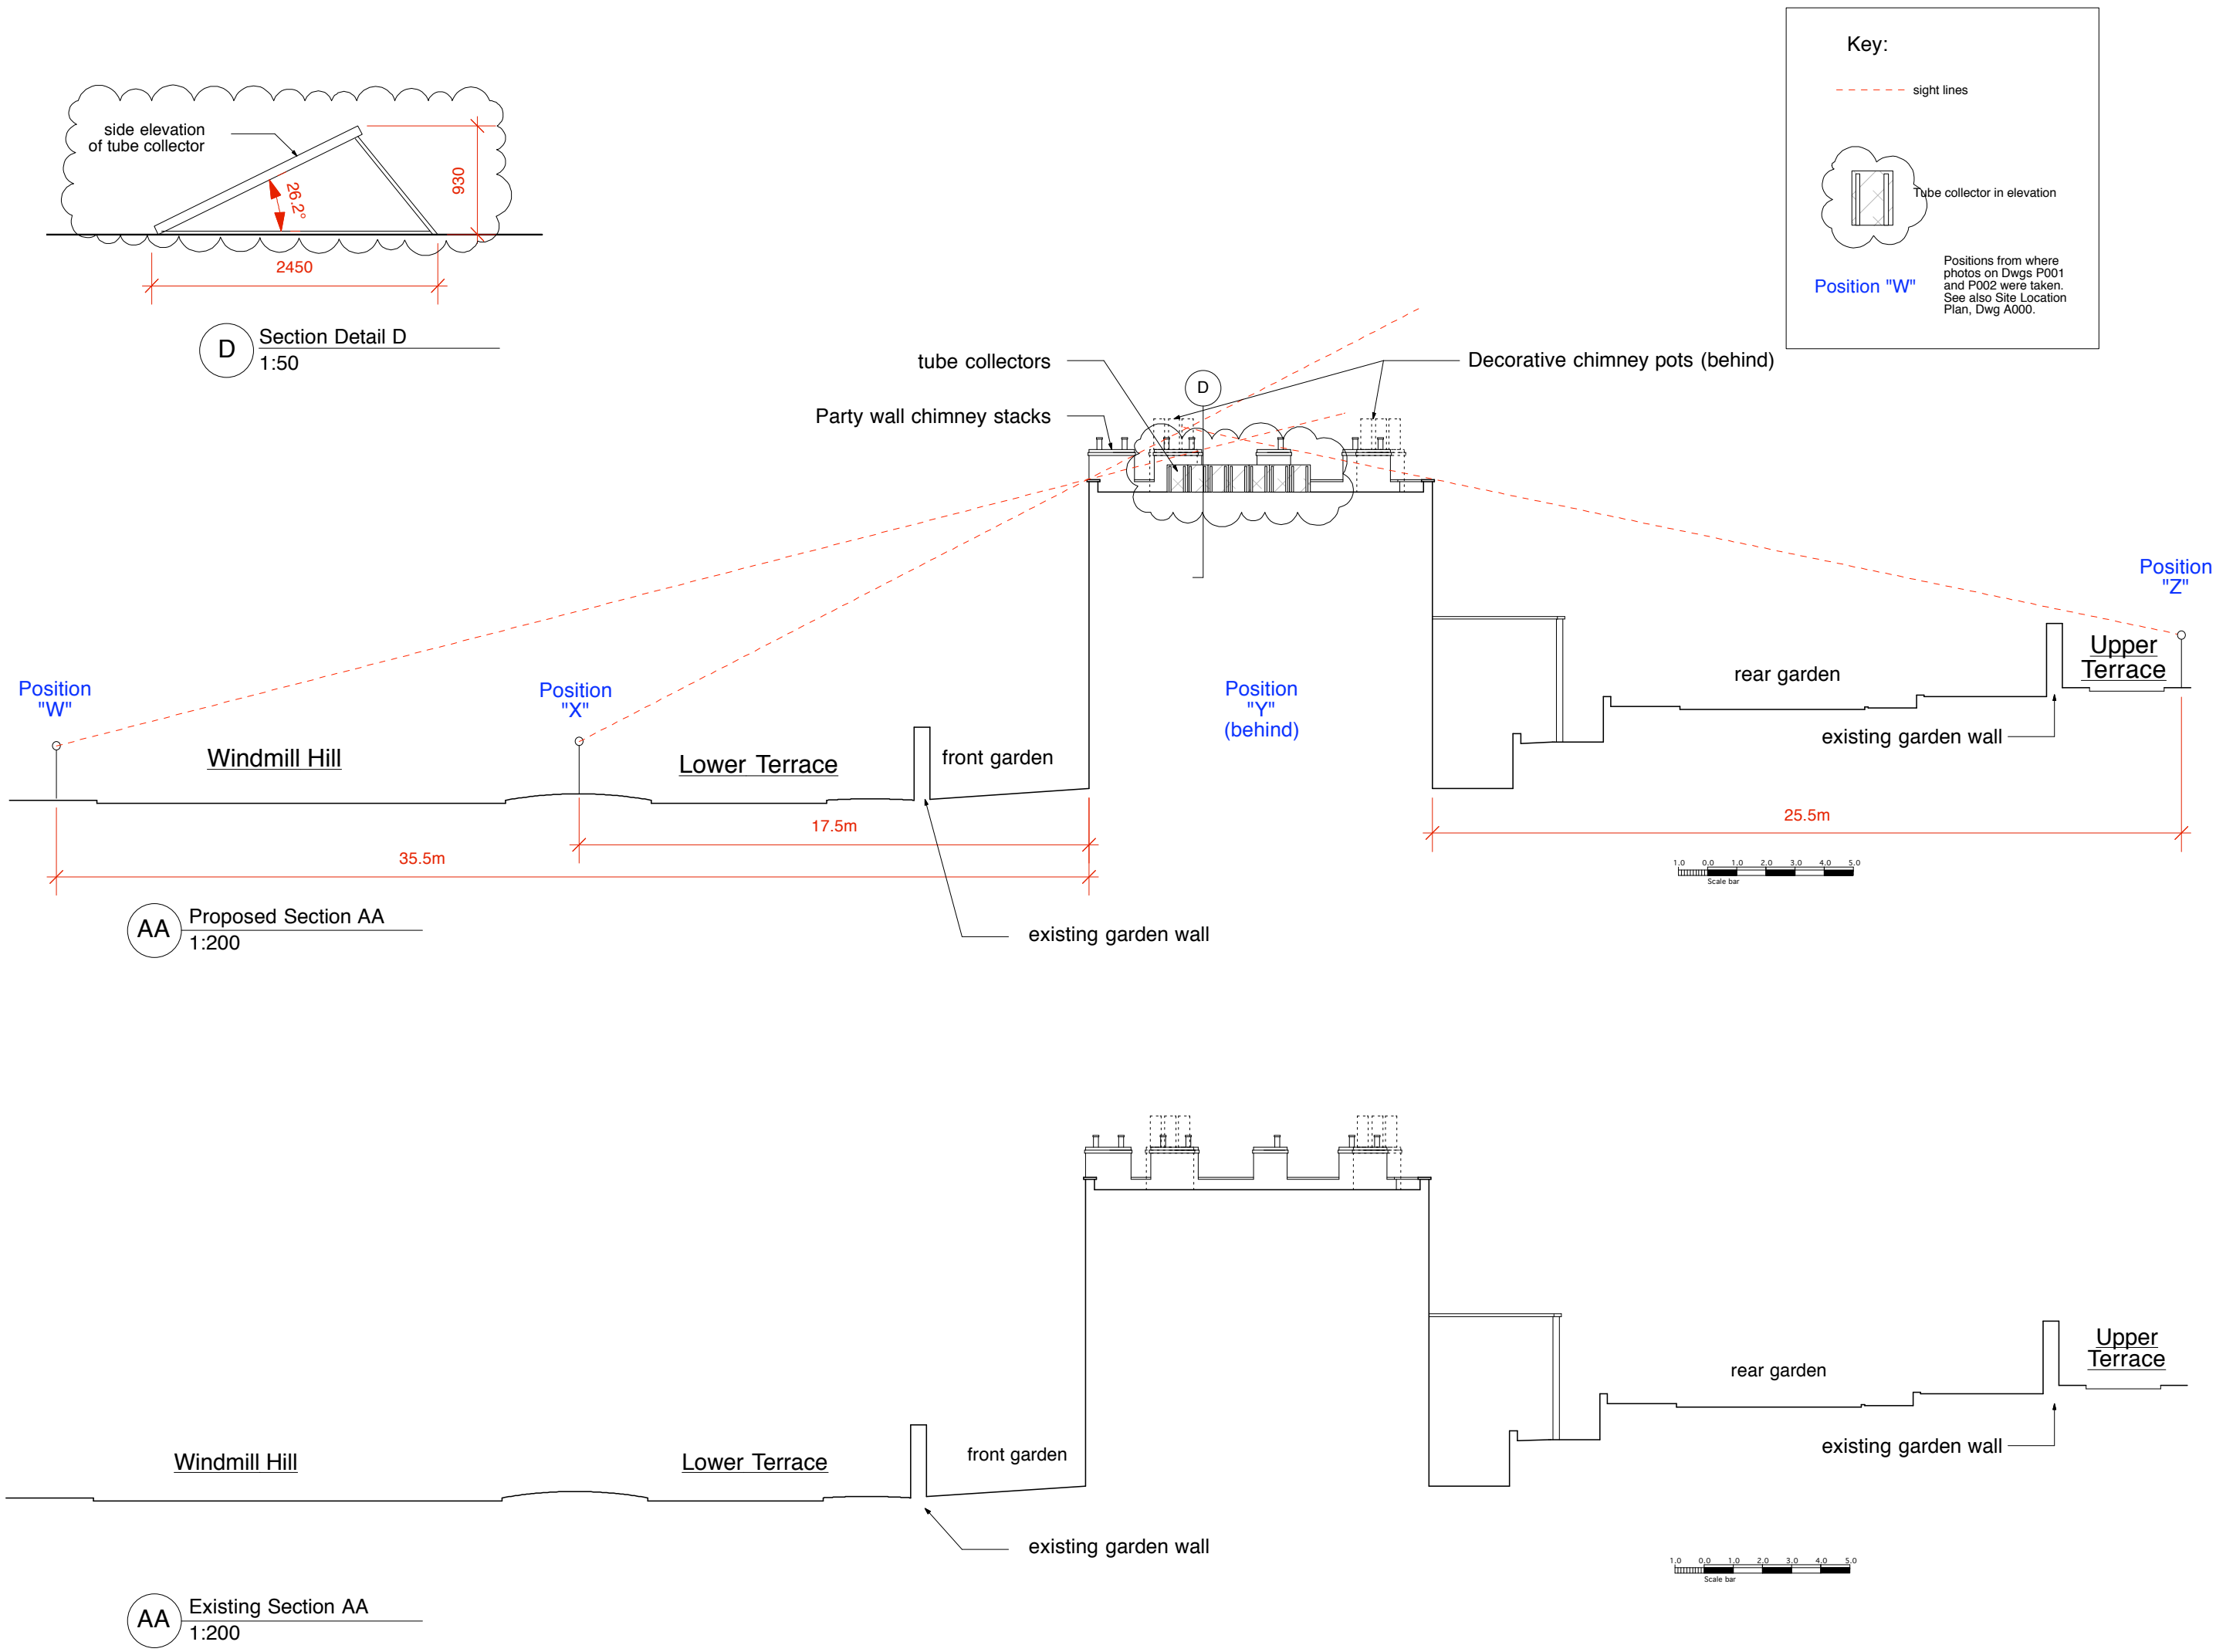

TITLE:	Section AA - existing & proposed			NO:	A300	REV:	P2
	PROJECT: 4 Lower Terrace			DATE:	02 July 2012		
	SCALE:		1:50, 1:200	PAPER:	A3		
	SANYA POLESCUK ARCHITECTS						
	8A BELSIZE COURT GARAGES LONDON NW3 5AJ T: 020 7431 8580 e-mail:enquiries@polescukarchitects.com						