

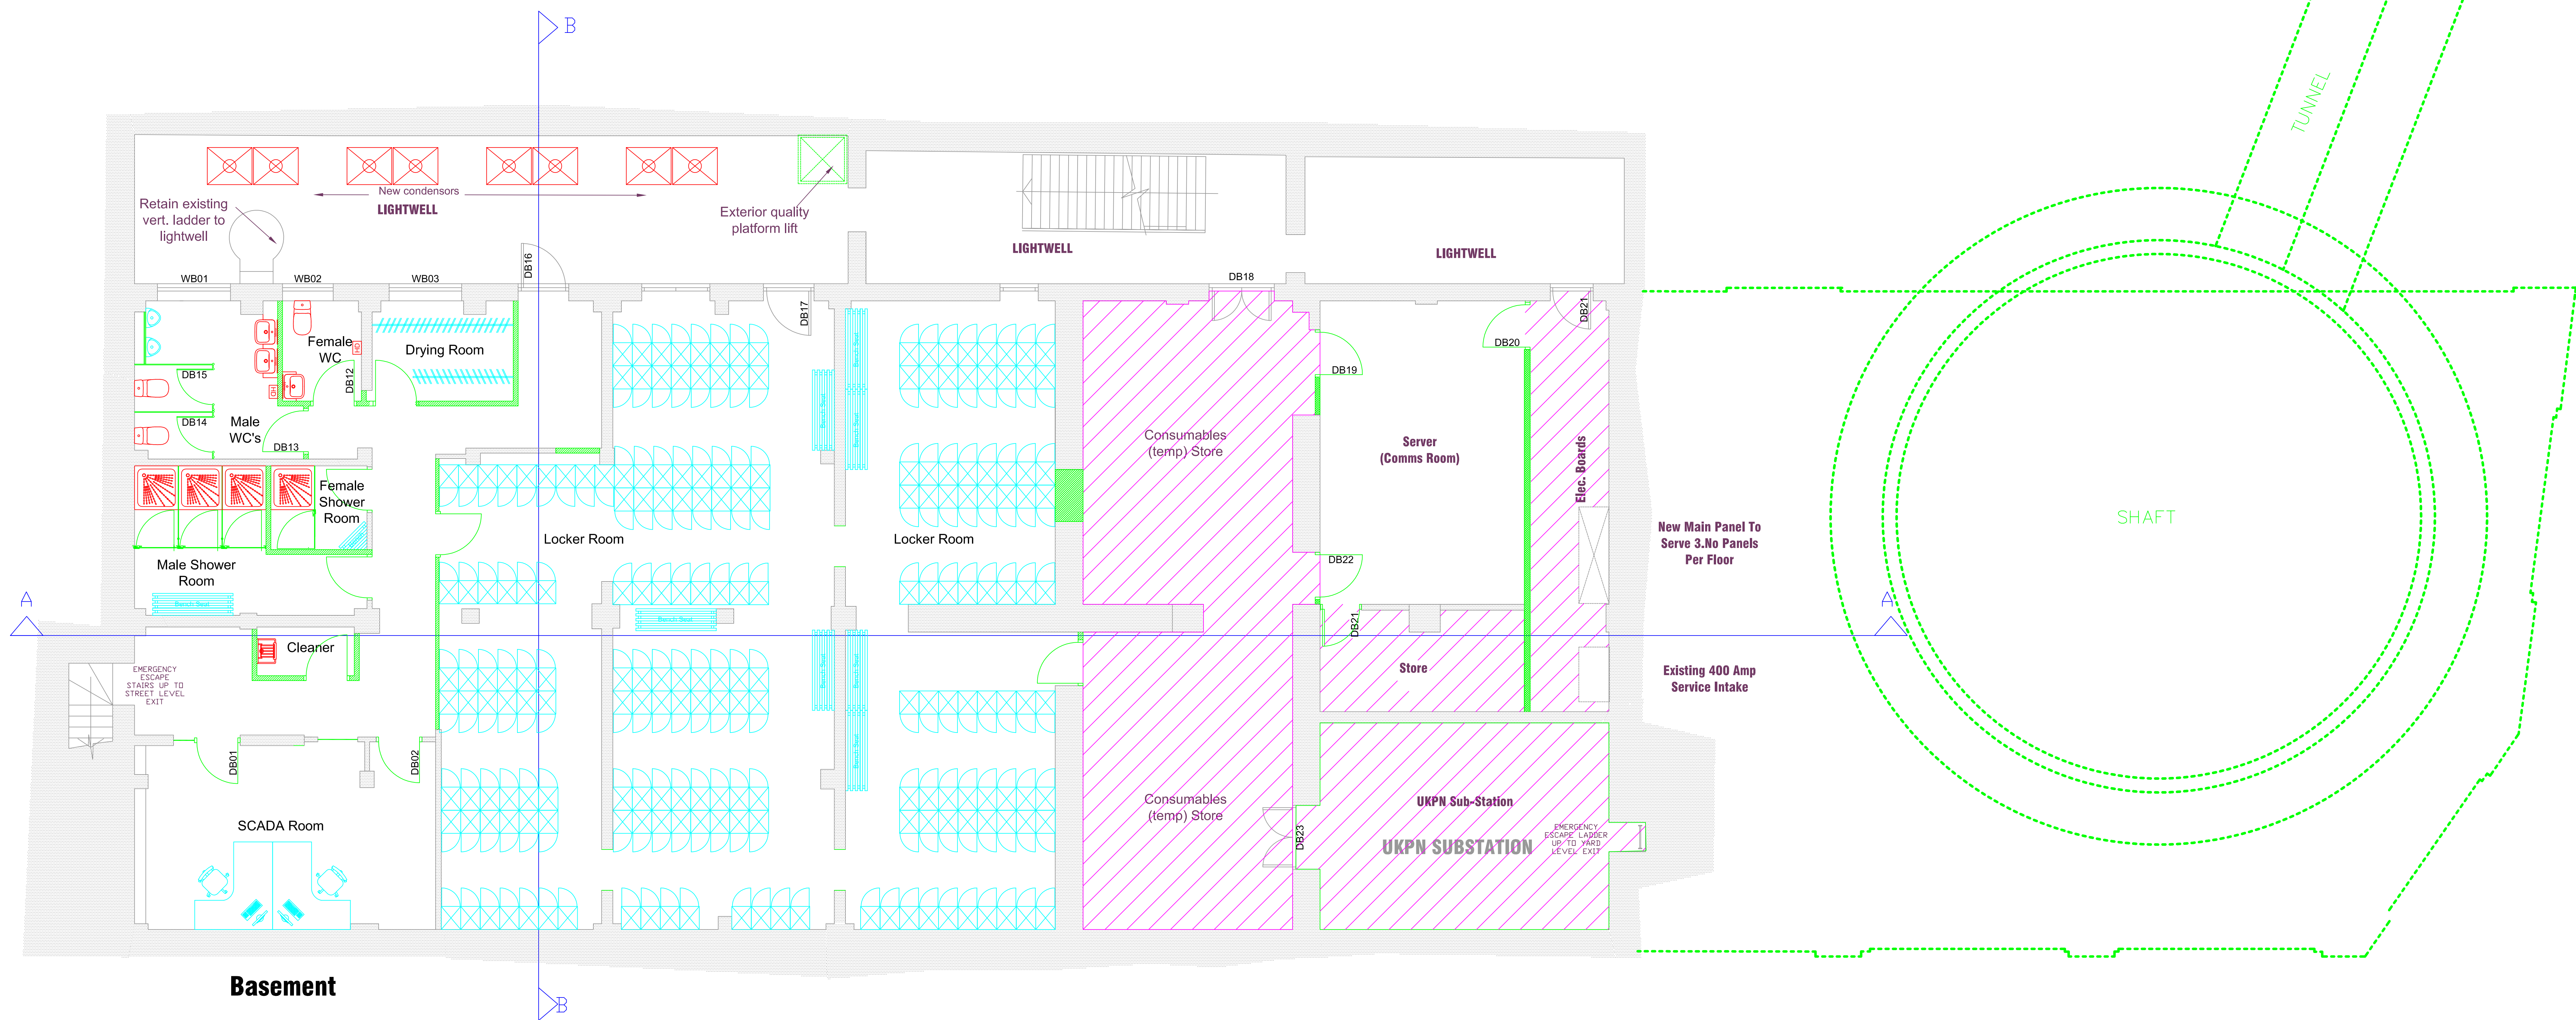


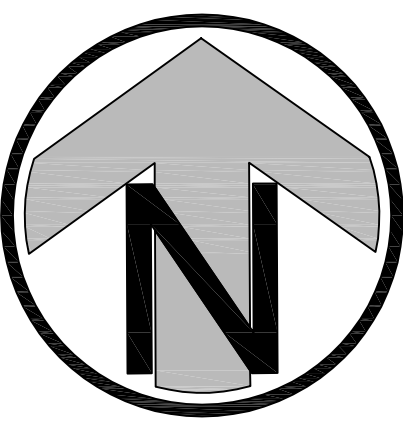

P O W E R L I N K H O U S E

H E A D H O U S E

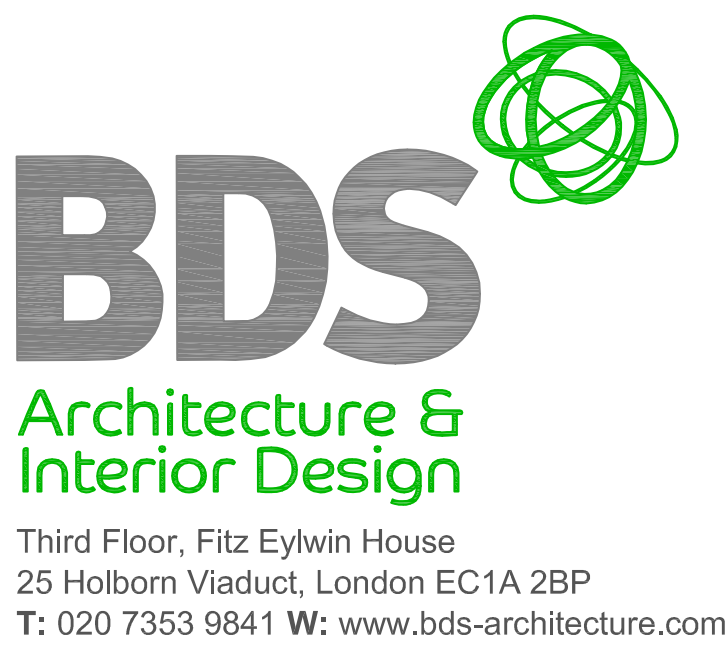

client:

UKPN

legend:

— New partitions

site:

Powerlink House
(57 Pratt Street), NW1
&
St. Pancras Head House

project:

Proposed Alterations
& Improvements

drawing title:

Basement - Indicative
arrangements

G: 04.05.12 - Revised for Planning.
F: 16.04.12 - Separate Female Shower & Cleaners Cupboard
E: 04.04.12 - Re-plan for additional Lockers & Showers, SCADA Room added.
D: 28.03.12 - Re-plan for additional Lockers & Showers
B: 22.08.11 - Section lines added, escape route added
A: 16.08.11 - M&E notes
revisions

date:	scale @ A0:	drawn: Ck:
17.07.11	1:50	

PRA.106.PR-1.1

rev.
G