


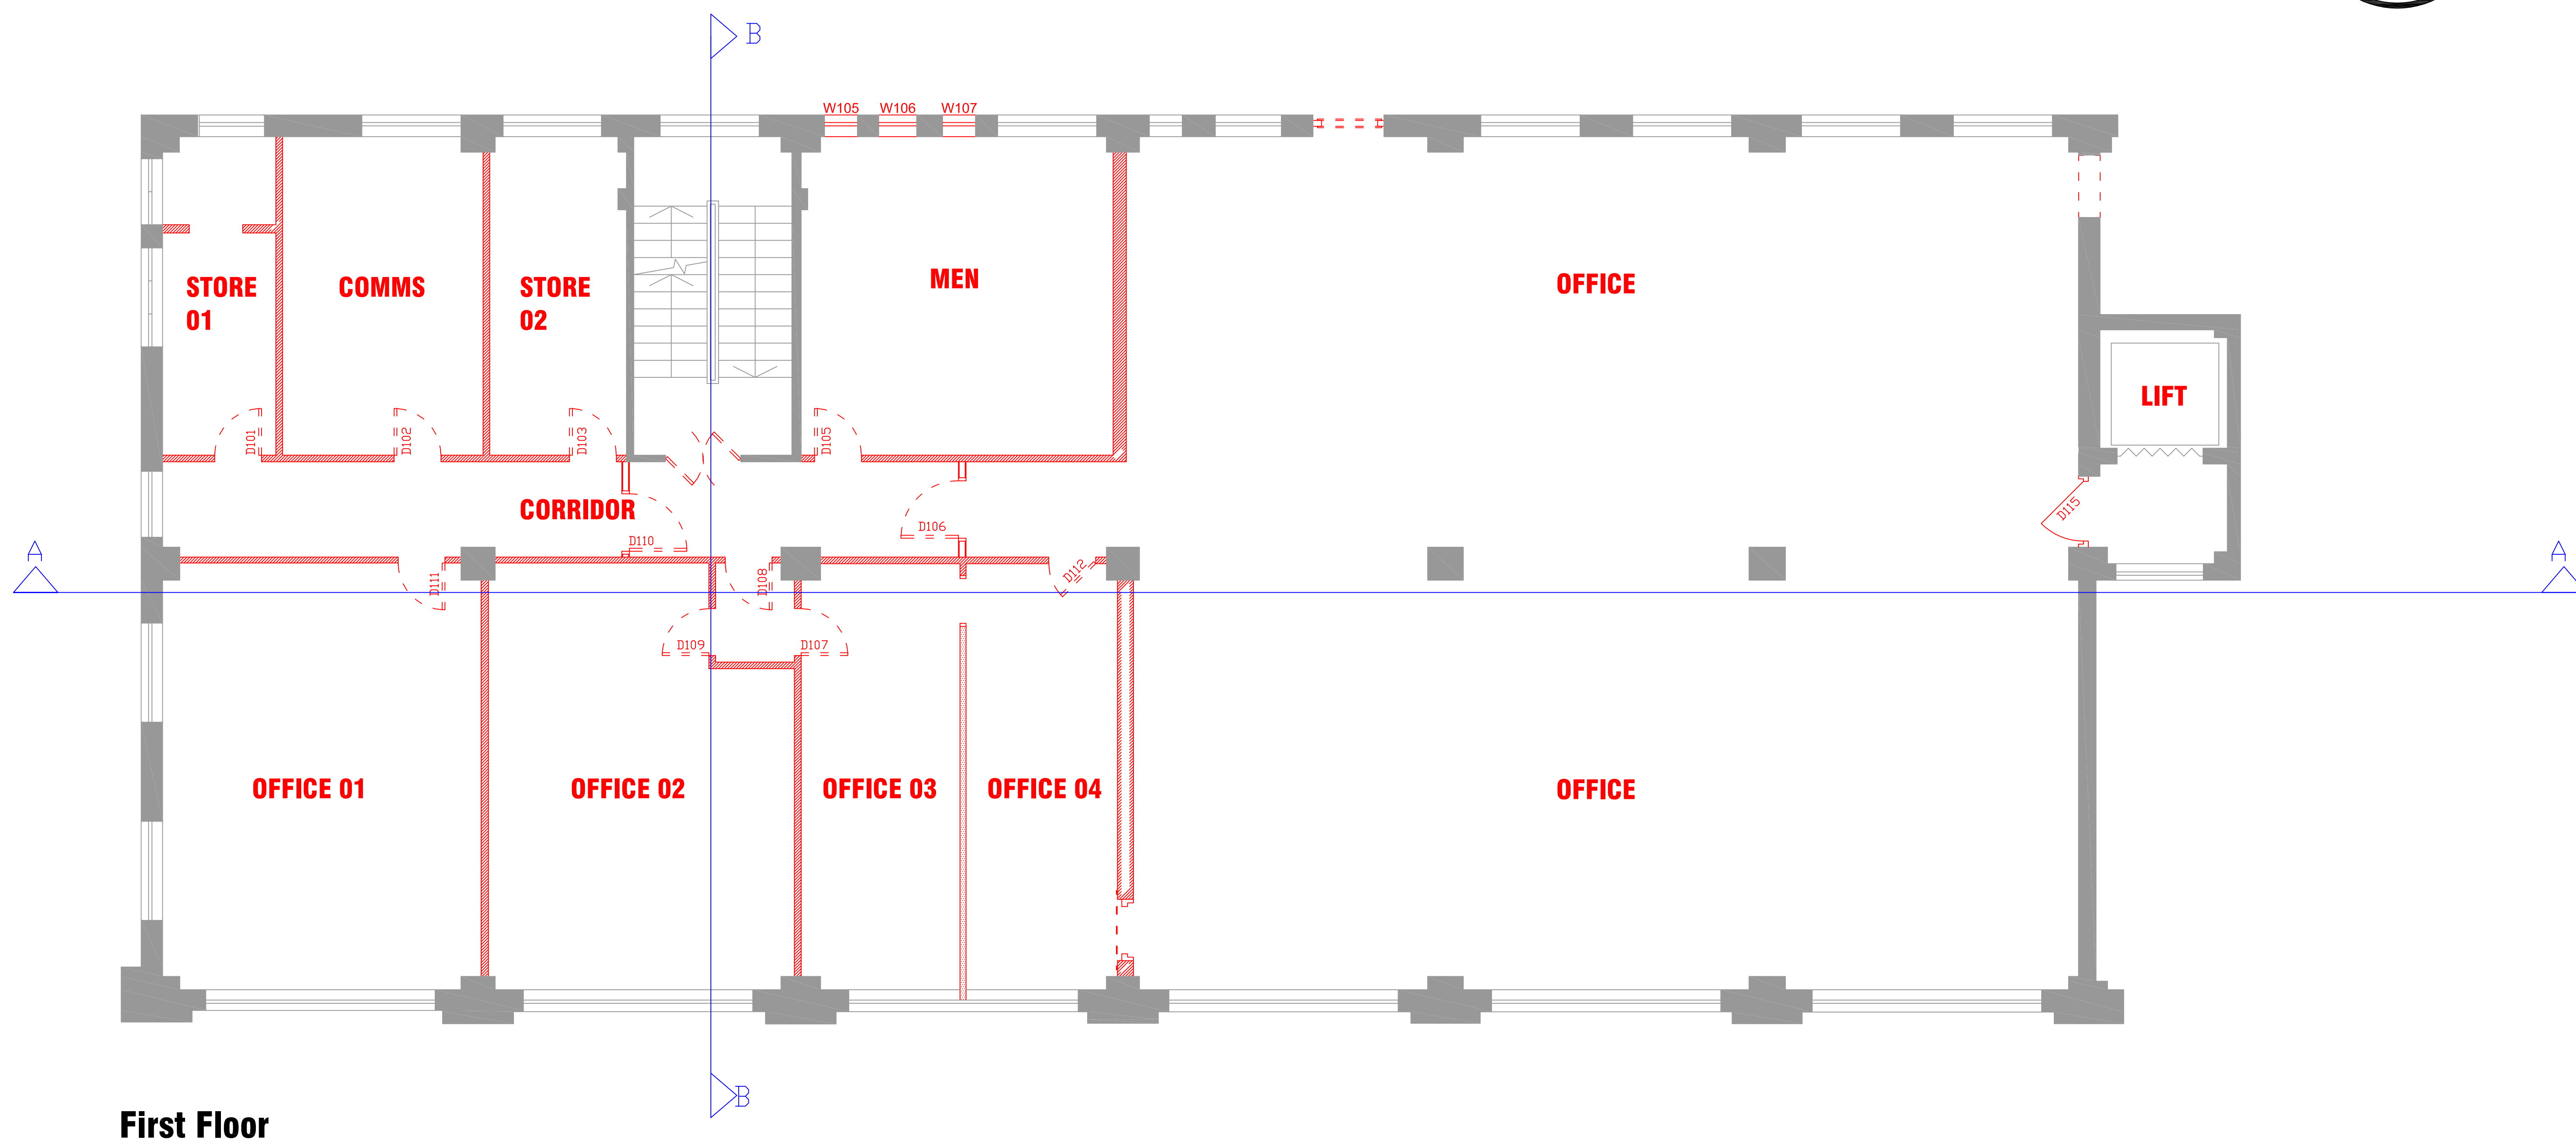

POWERLINK HOUSE



0