



Notes: Do not scale from this drawing. Contractor to take and check all dimensions on site before work commences. Discrepancies to be reported to architect. Subcontractors to verify all dimensions on site before making shop drawings or commencing manufacture. This drawing is copyright.

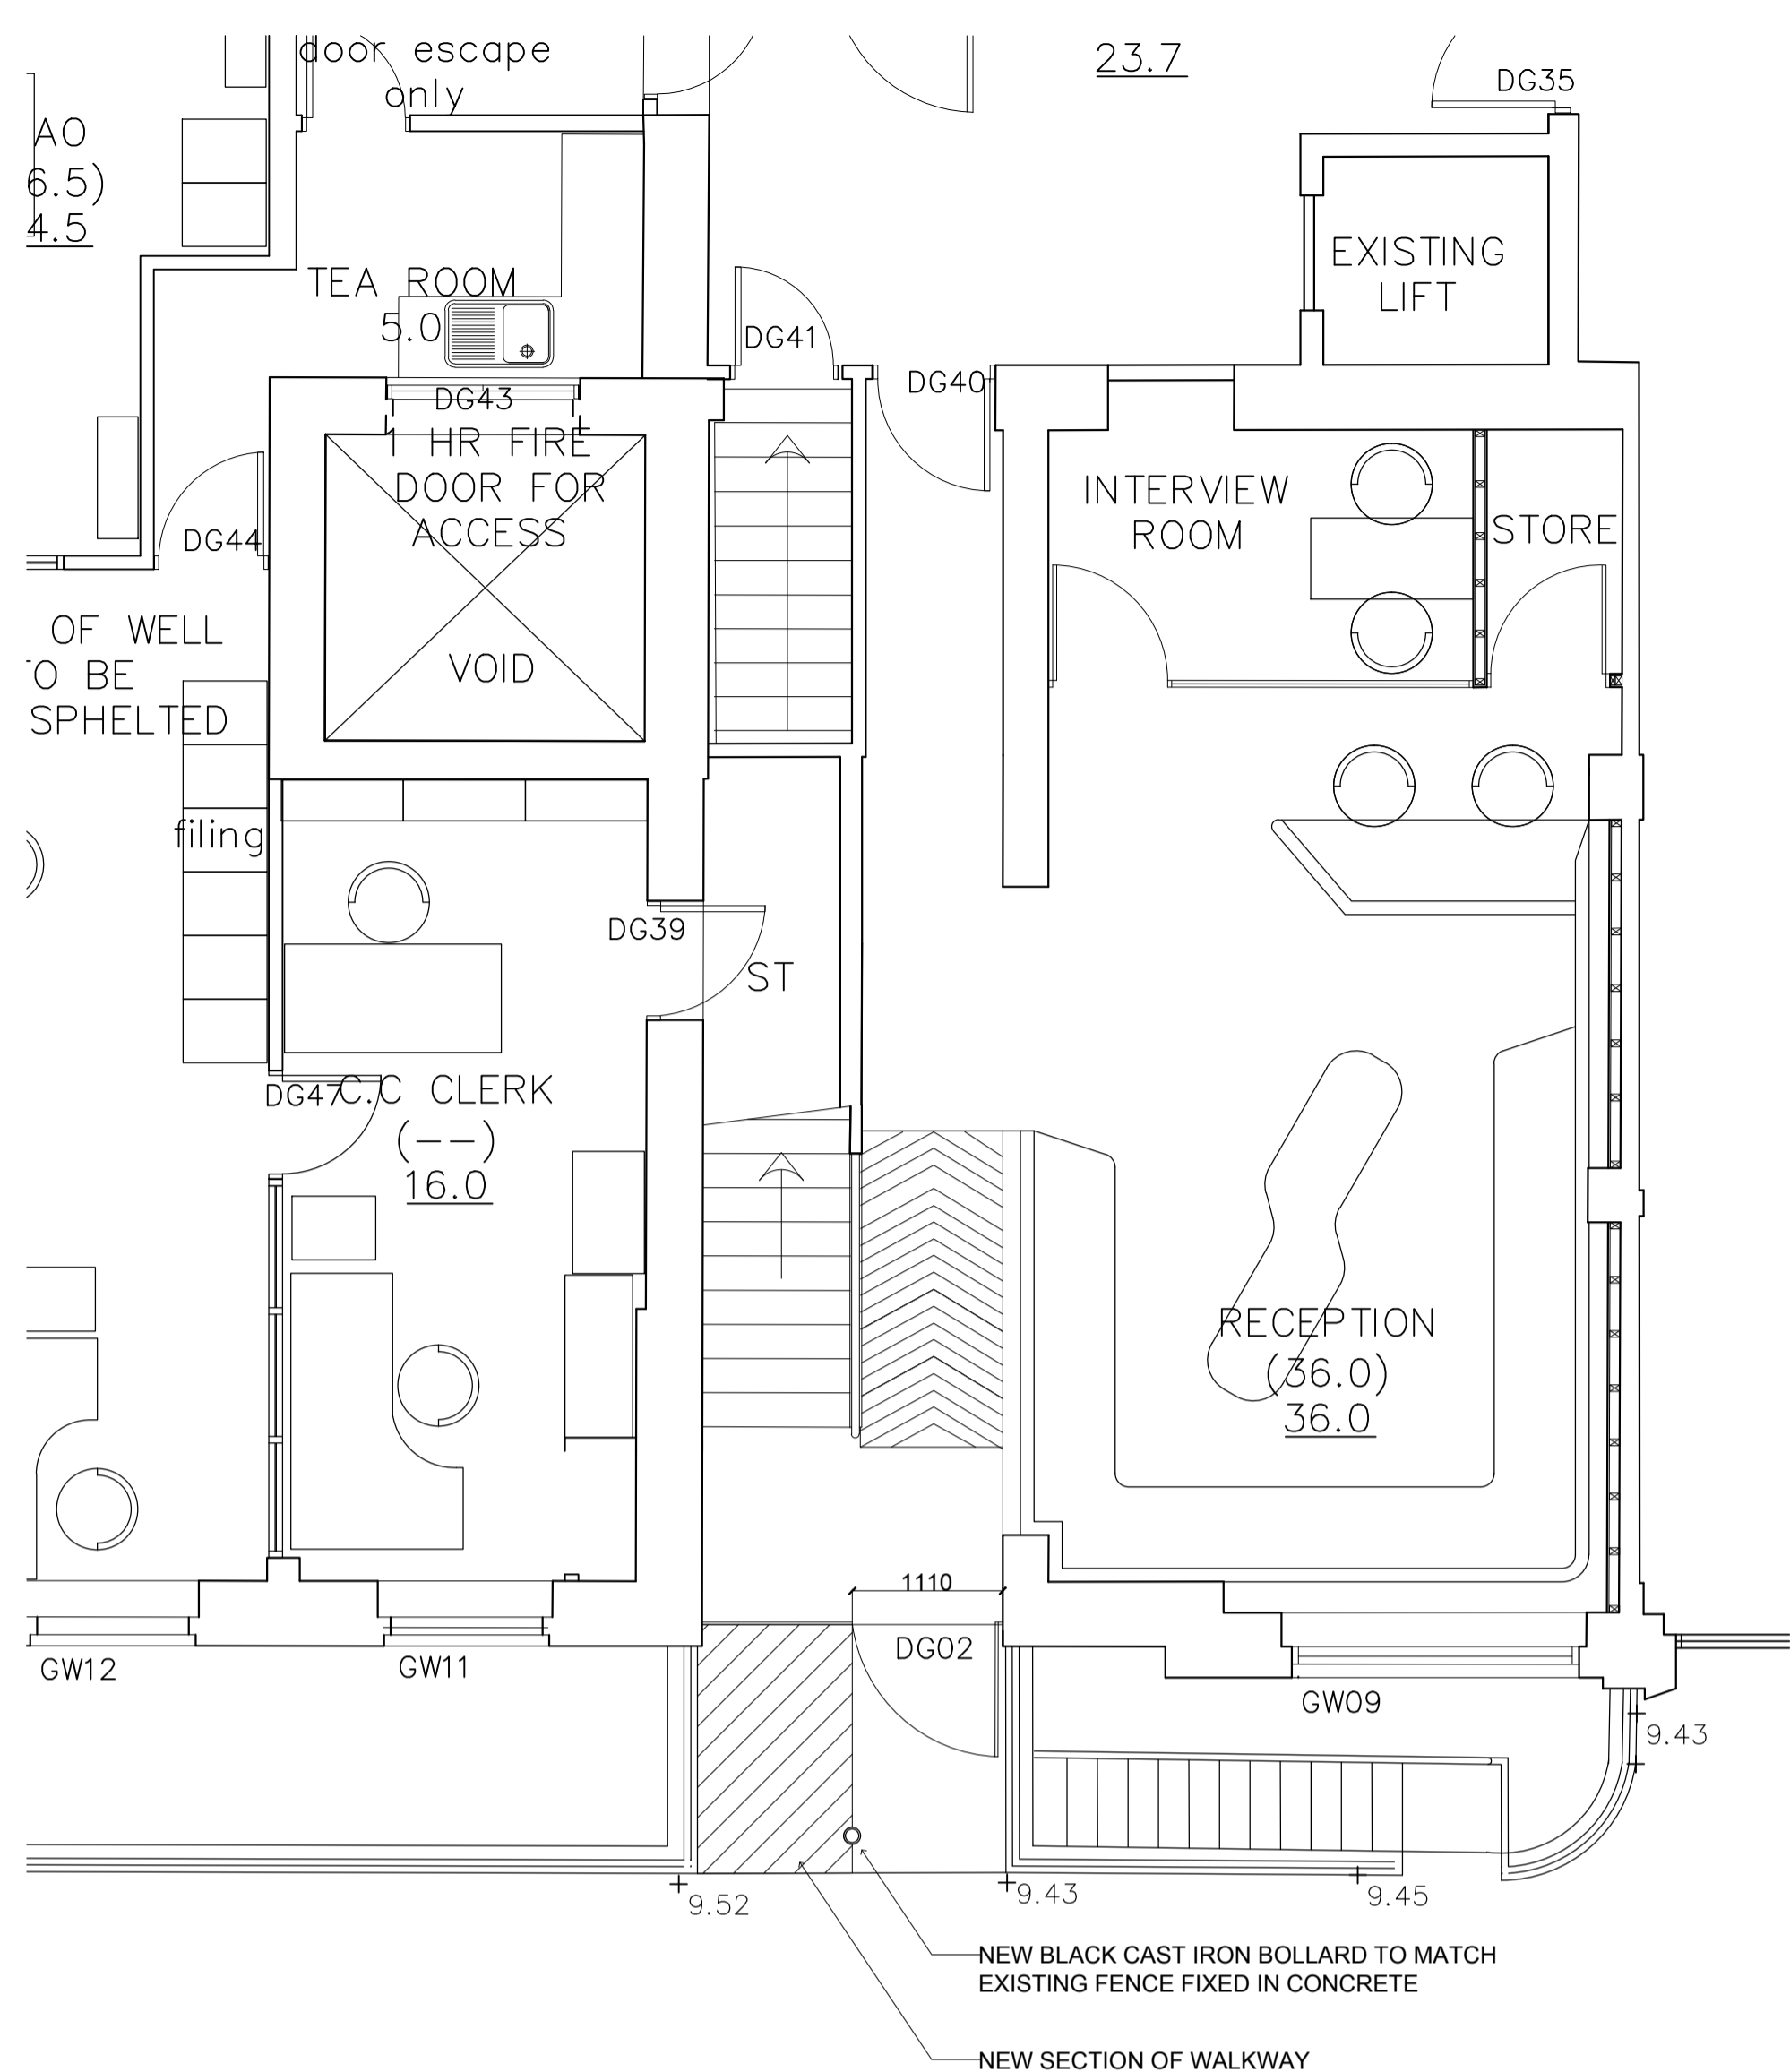

PLAN - NEW ENTRANCE  
1:50 @ A1

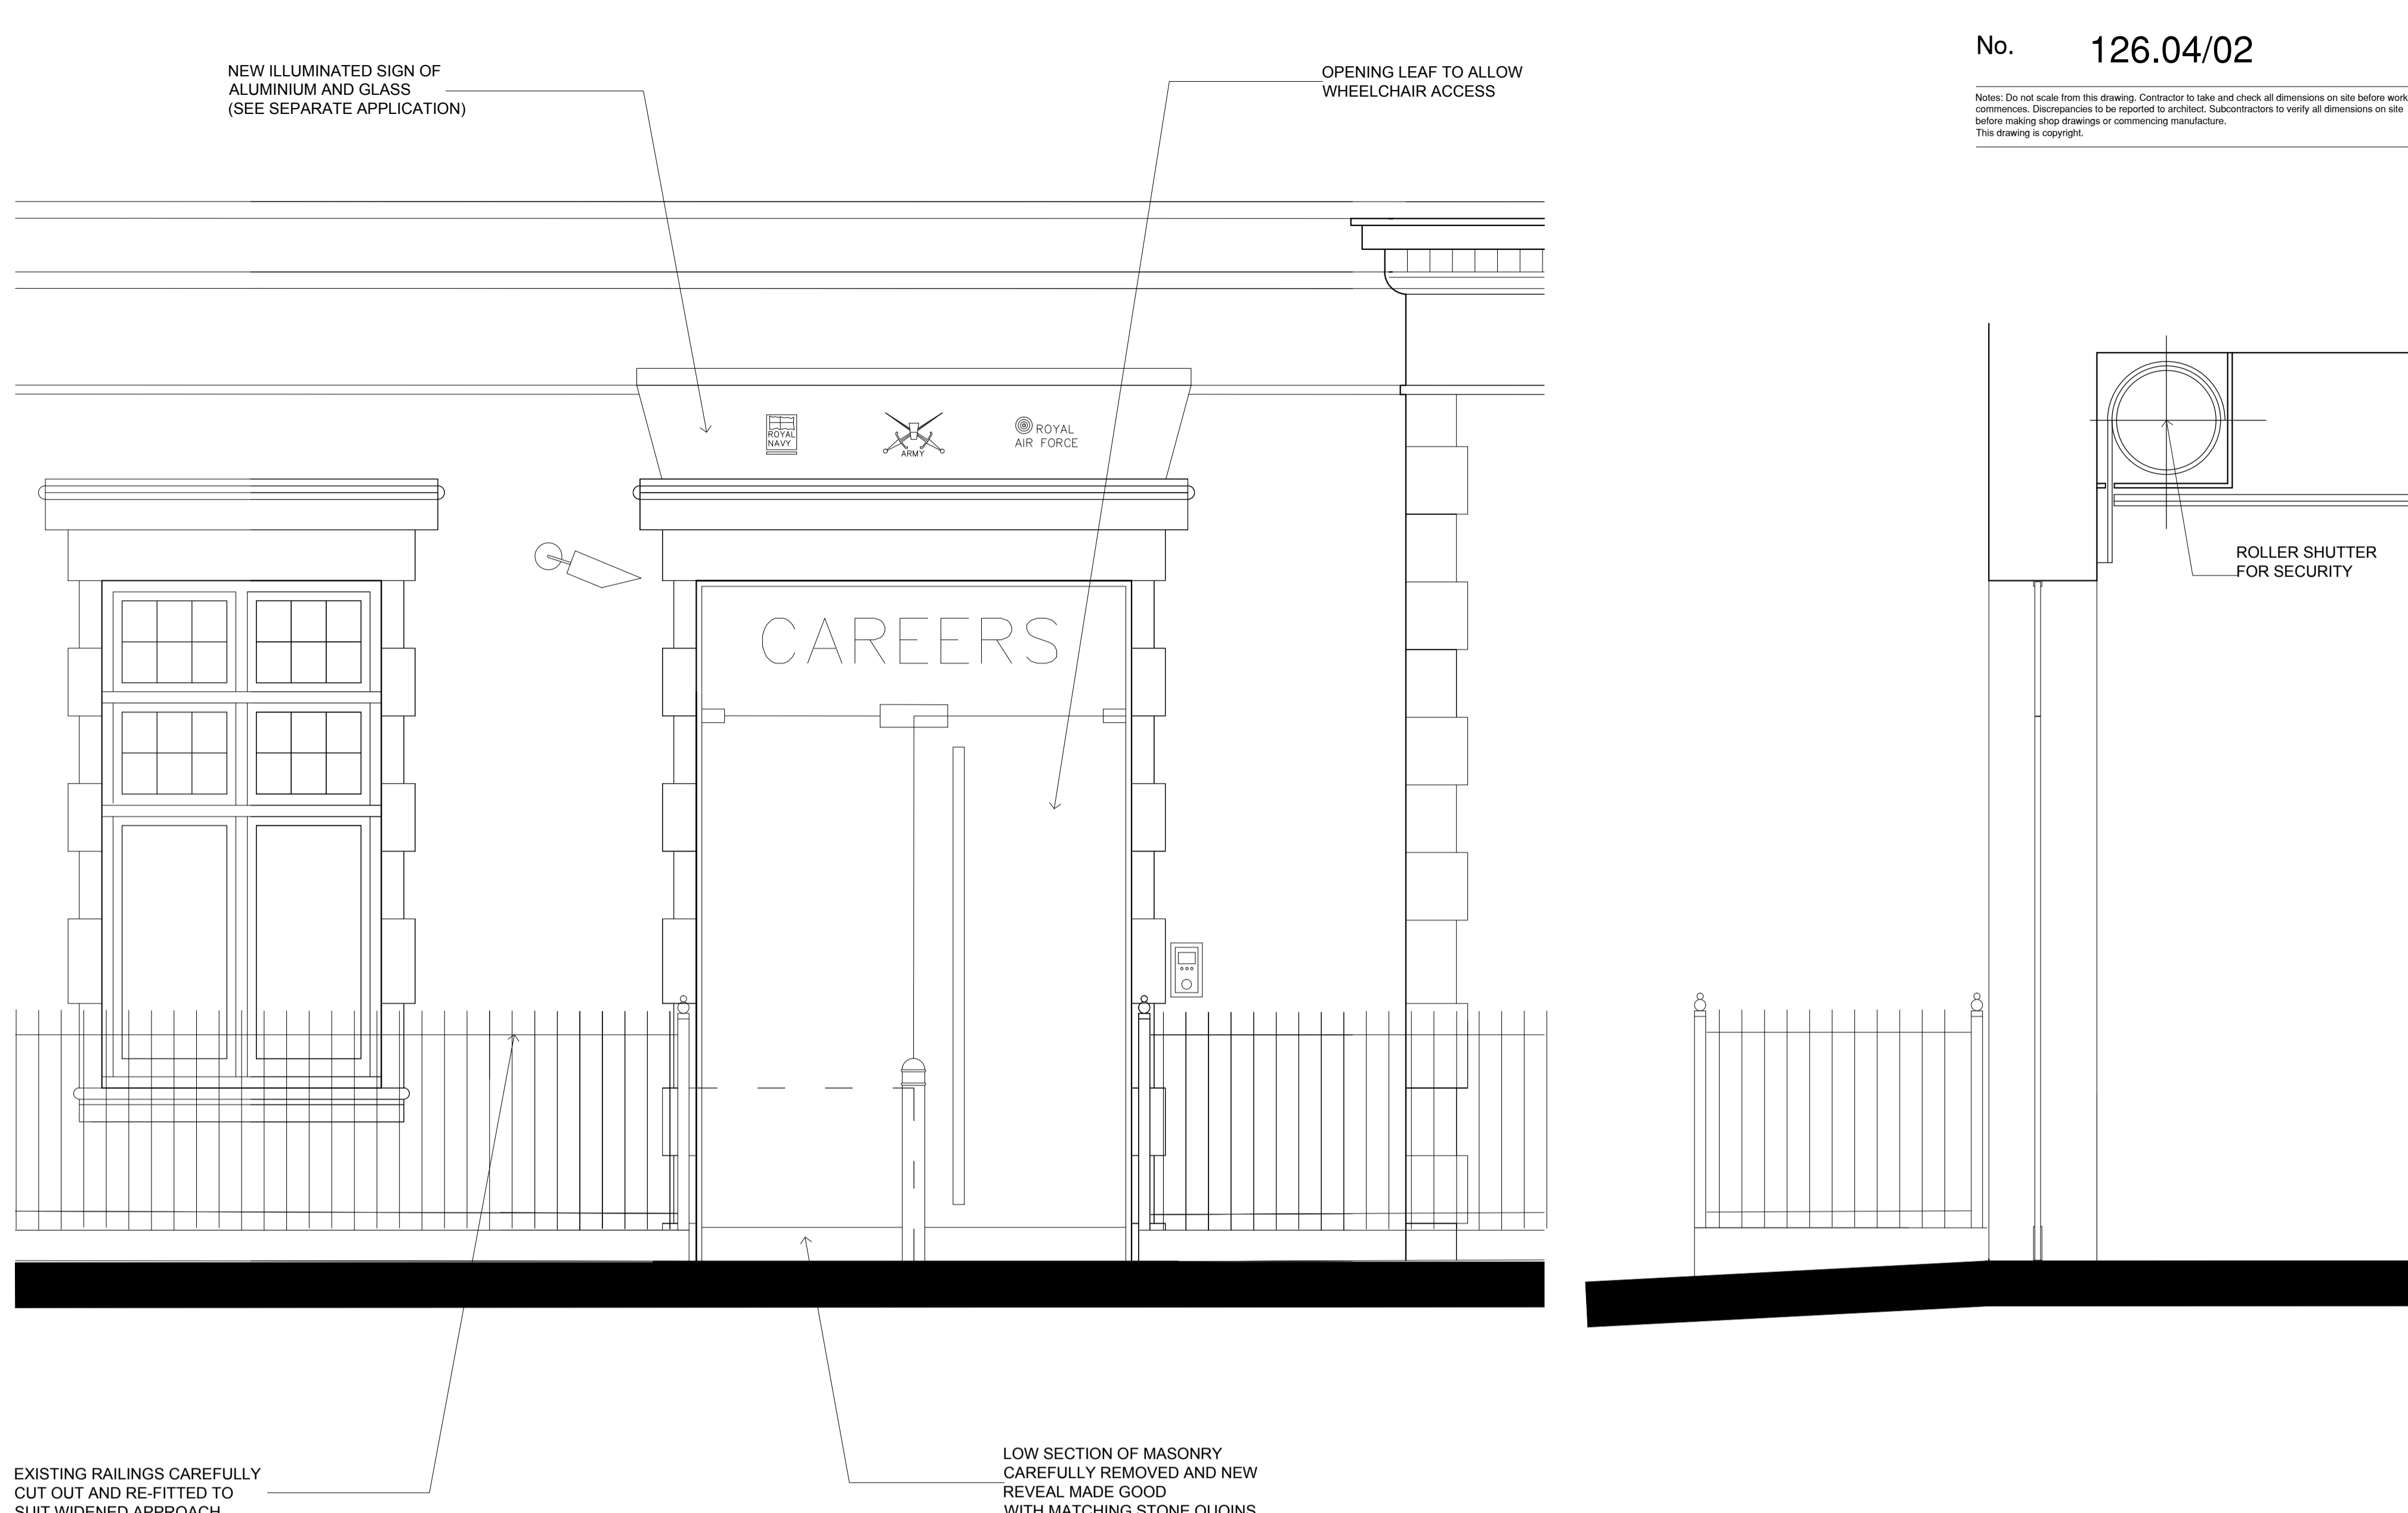

DETAIL A- ELEVATION OF NEW ENTRANCE  
1:20 @ A1



ELEVATION - HANDEL STREET  
1:100 @ A1

SEE DETAIL A ELEVATION

Rev	Description	Date	Initial

**Prime Meridian**  
Architects and Structural Engineers

Sutherland House 5-6 Argyll St London W1F 7TE architects@prime-meridian.co.uk  
T 020 7494 3522 F 020 7494 3533  
The Priory, Draycott Rd Shipton Mallet Somerset BA4 9HS www.primem-meridian.co.uk  
T 01749 34 66 99 F 01749 34 66 77

Preliminary  Tender  Drawn:  Created: 14.12.11  
 Planning  Contract  Checked:  Plot Date: -  
 For Information  Construction  Scale:

Client: **RFCA**

Project: **TAC Handel Street  
AFCO Relocation**

Title: **Proposed Plan  
and Elevations  
NEW ENTRANCE SCREEN**