



86-88 DELANCEY STREET
LONDON

IDENTIFICATION OF WORK
CARRIED OUT ON SITE PRIOR TO
15.05.11

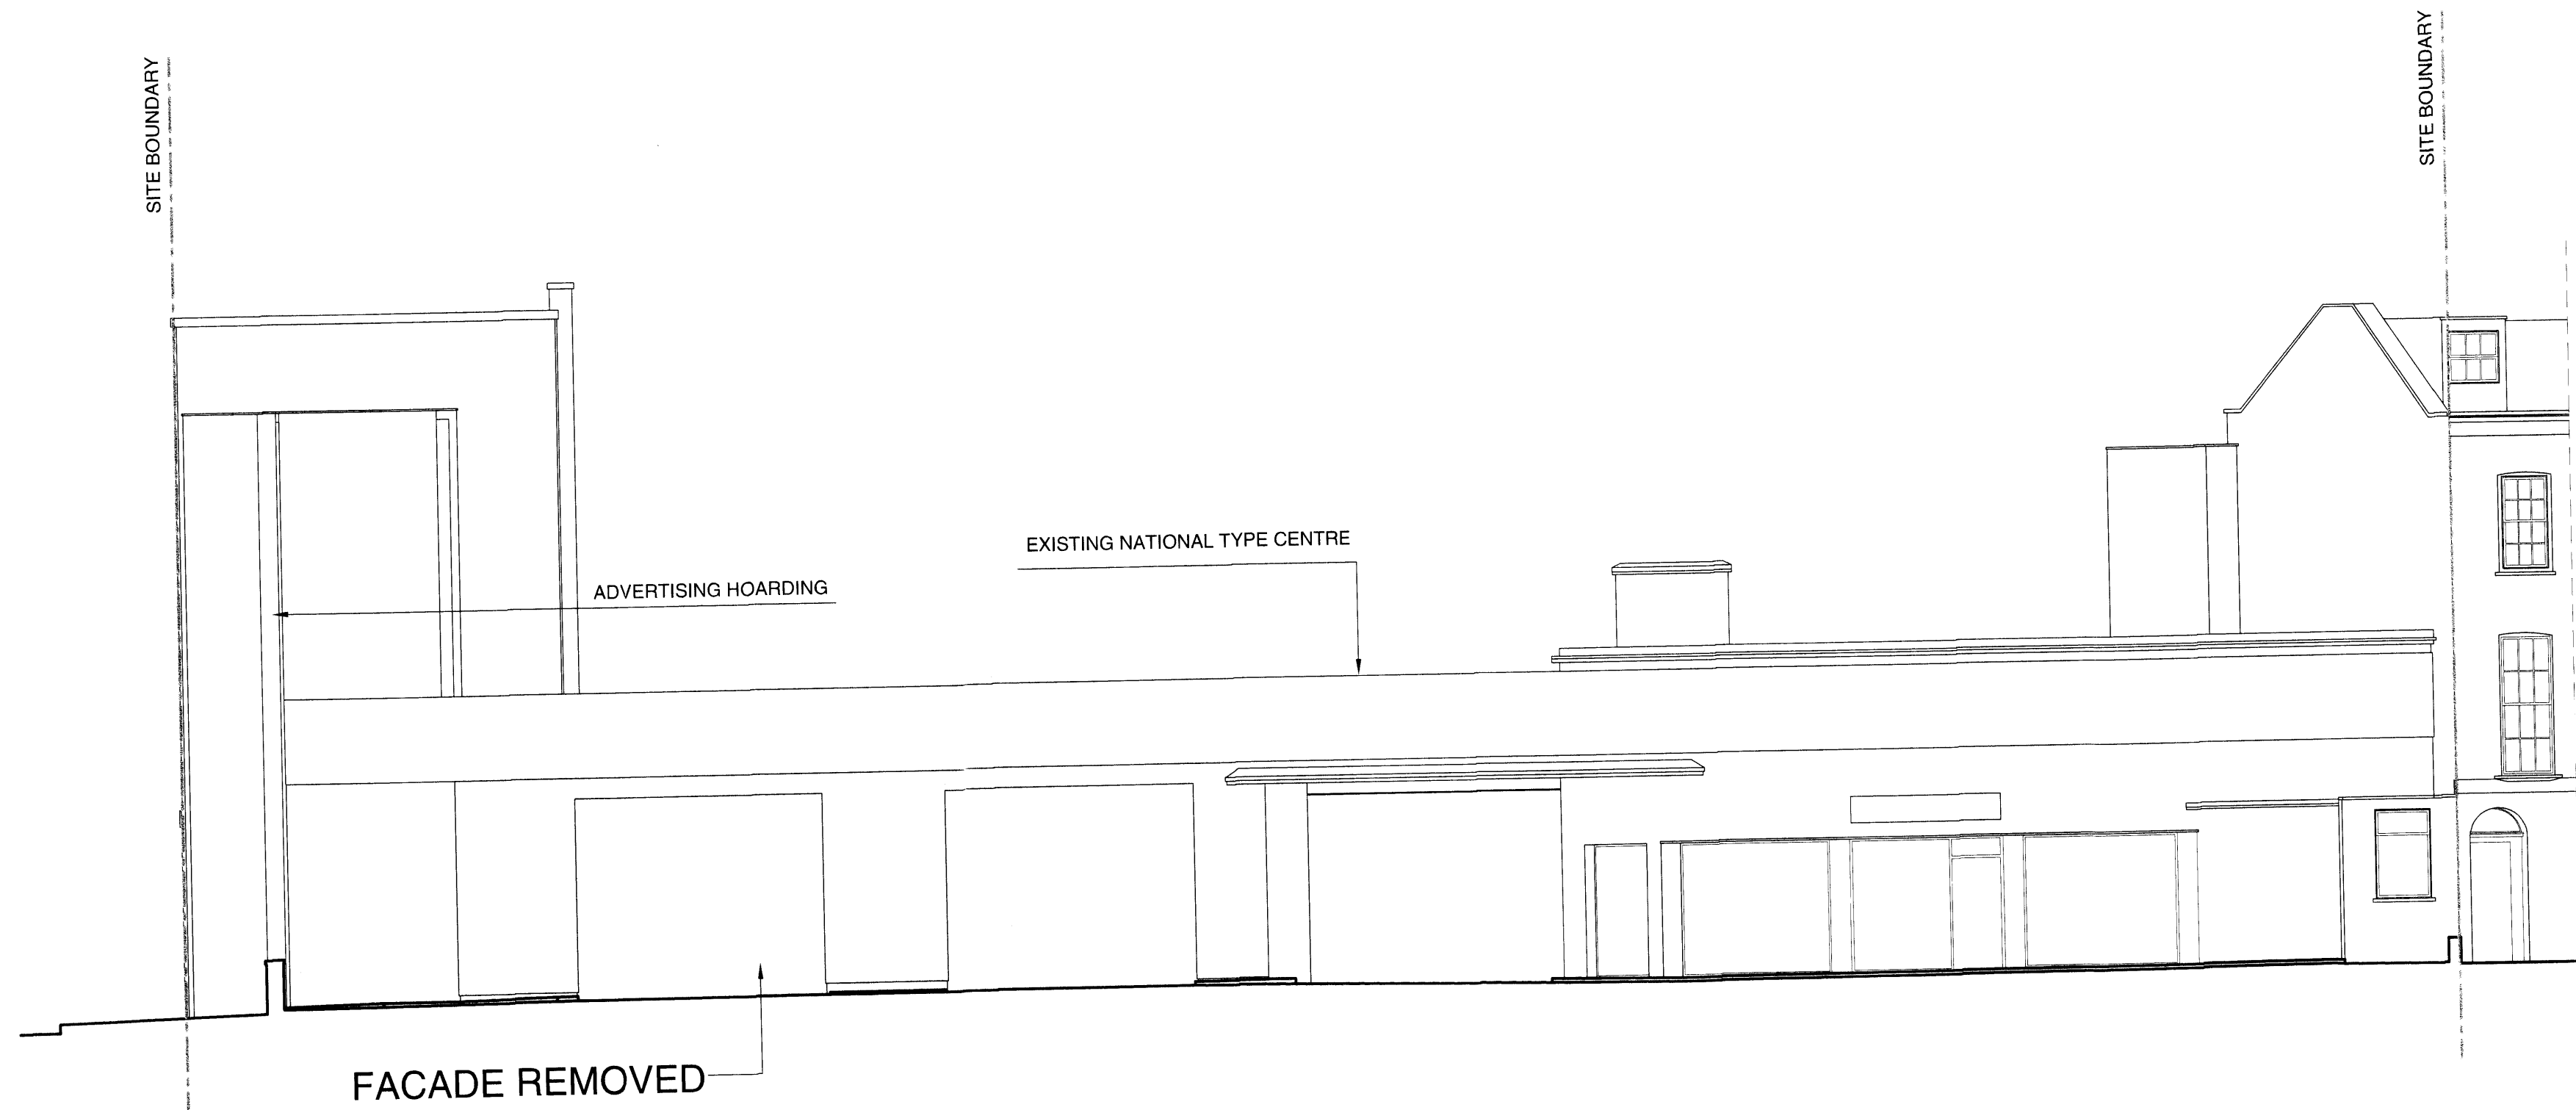

E1 ELEVATION

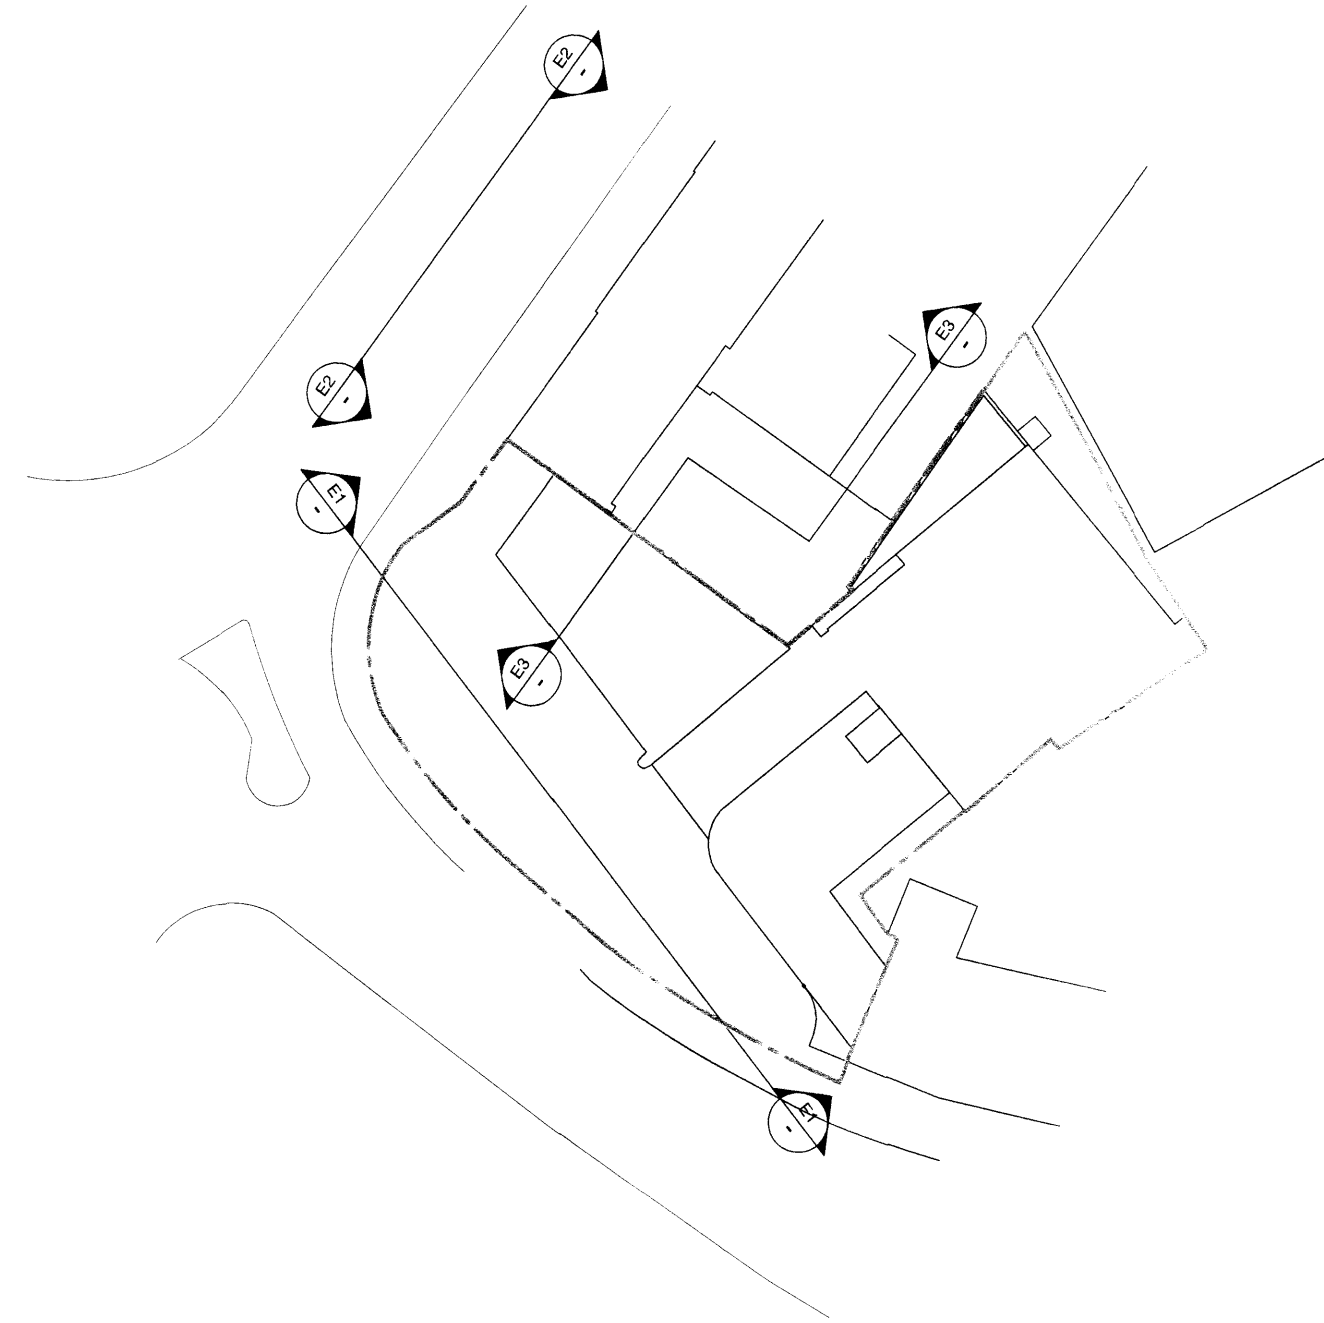

E2 ELEVATION



E3 ELEVATION

NICK BAKER ARCHITECTS

3rd Floor
11 Northburgh St.
London EC1V 9AH

Scale 1:100 @ A1 Drawing No. S-101

Date 06.11.07

Job No. 0703

© Nick Baker Architects