


Proposed Hotel Entrance Plan - 1:50 Scale

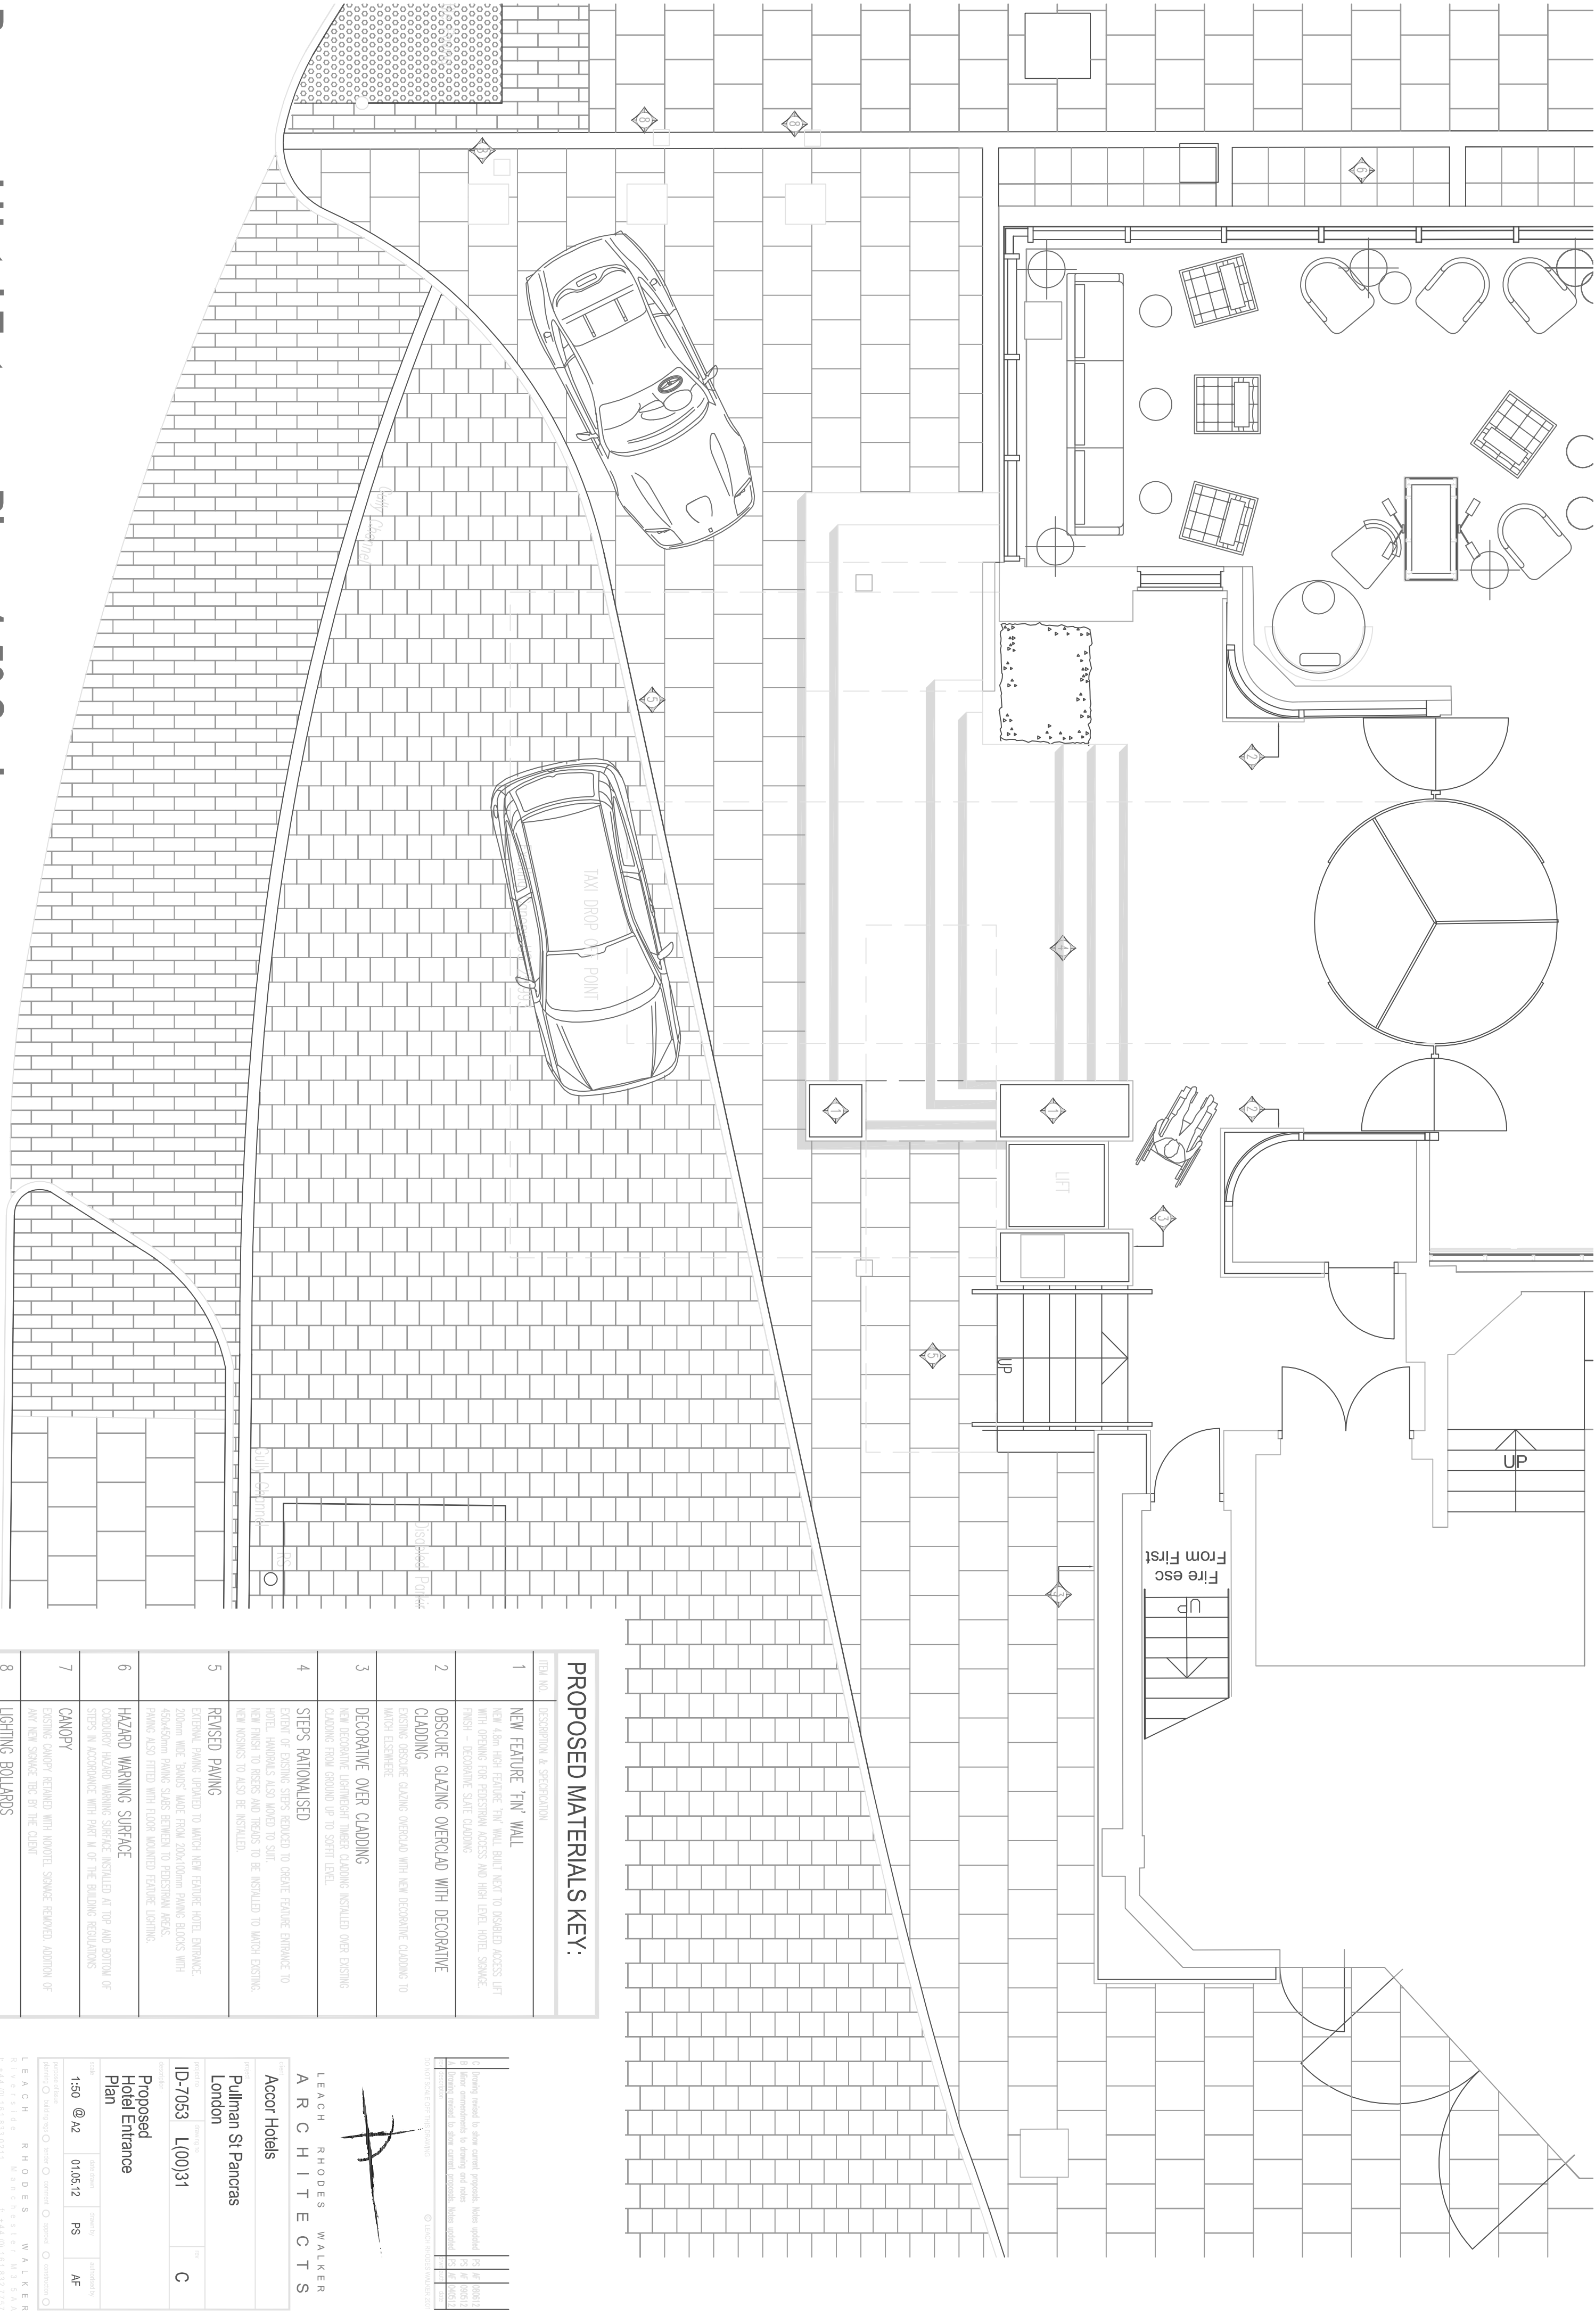

PROPOSED MATERIALS KEY:

ITEM NO.	DESCRIPTION & SPECIFICATION
1	NEW FEATURE 'FIN' WALL NEW 4.8m HIGH FEATURE 'FIN' WALL BUILT NEXT TO DISCARDED ACCESS LIFT WITH OPENING FOR PEDESTRIAN ACCESS AND HIGH LEVEL HOTEL GARAGE. FINISH – DECORATIVE SLATE CLADDING.
2	OBSCURE GLAZING OVERCLAD WITH DECORATIVE CLADDING EXISTING OBSCURE GLAZING OVERCLAD WITH NEW DECORATIVE CLADDING TO MATCH ELSEWHERE.
3	DECORATIVE OVER CLADDING NEW DECORATIVE LIGHTWEIGHT TIMBER CLADDING INSTALLED OVER EXISTING CLADDING FROM GROUND UP TO ROOF LEVEL.
4	STEPS RATIONALISED EXISTING STAIRS REDUCED TO ONE-STEP FEATURE ENTRANCE TO HOTEL. HANDRAILS ALSO MOVED TO SUIT. NEW FINISH TO ROVERS AND TREADS TO BE INSTALLED TO MATCH EXISTING. NEW NOSINGS TO ALSO BE INSTALLED.
5	REVISED PAVING EXTERNAL PAVING UPDATED TO MATCH NEW FEATURE HOTEL ENTRANCE. 200mm WIDE 'BANDS' LAID FROM 200x100mm PAVING BLOCKS WITH 450x450mm PAVING SLABS BETWEEN TO PEDESTRIAN AREAS. PAVING ALSO FITTED WITH FLOOR MOUNTED FEATURE LIGHTING.
6	HAZARD WARNING SURFACE CORRODENT HAZARD WARNING SURFACE INSTALLED AT TOP AND BOTTOM OF STAIRS IN ACCORDANCE WITH PART M OF THE BUILDING REGULATIONS.
7	CANOPY EXISTING CANOPY REMOVED WITH NOVELTY SPANCE REMOVED. ADDITION OF NEW SPANCE TBC BY THE CLIENT.
8	LIGHTING BOLLARDS EXISTING BOLLARDS REPLACED WITH NEW ILLUMINATED LIGHTING BOLLARDS.

1. Drawing issued to show current proposals. Notes updated: PS 16/08/12	2. Other amendments to drawing and notes added: PS 16/08/12
3. Drawing issued to show current proposals. Notes updated: PS 16/08/12	4. Drawing issued to show current proposals. Notes updated: PS 16/08/12
5. Drawing issued to show current proposals. Notes updated: PS 16/08/12	6. Drawing issued to show current proposals. Notes updated: PS 16/08/12
7. Drawing issued to show current proposals. Notes updated: PS 16/08/12	8. Drawing issued to show current proposals. Notes updated: PS 16/08/12
9. Drawing issued to show current proposals. Notes updated: PS 16/08/12	10. Drawing issued to show current proposals. Notes updated: PS 16/08/12

© 2012 LEACH RHODES WALKER LTD.



LEACH RHODES WALKER
ARCHITECTS

Accor Hotels

Pullman St Pancras
London

ID-7053 L(00)31

C

Proposed
Hotel Entrance
Plan

LEACH RHODES WALKER
Riverside House, 100, 101, 102,2060