


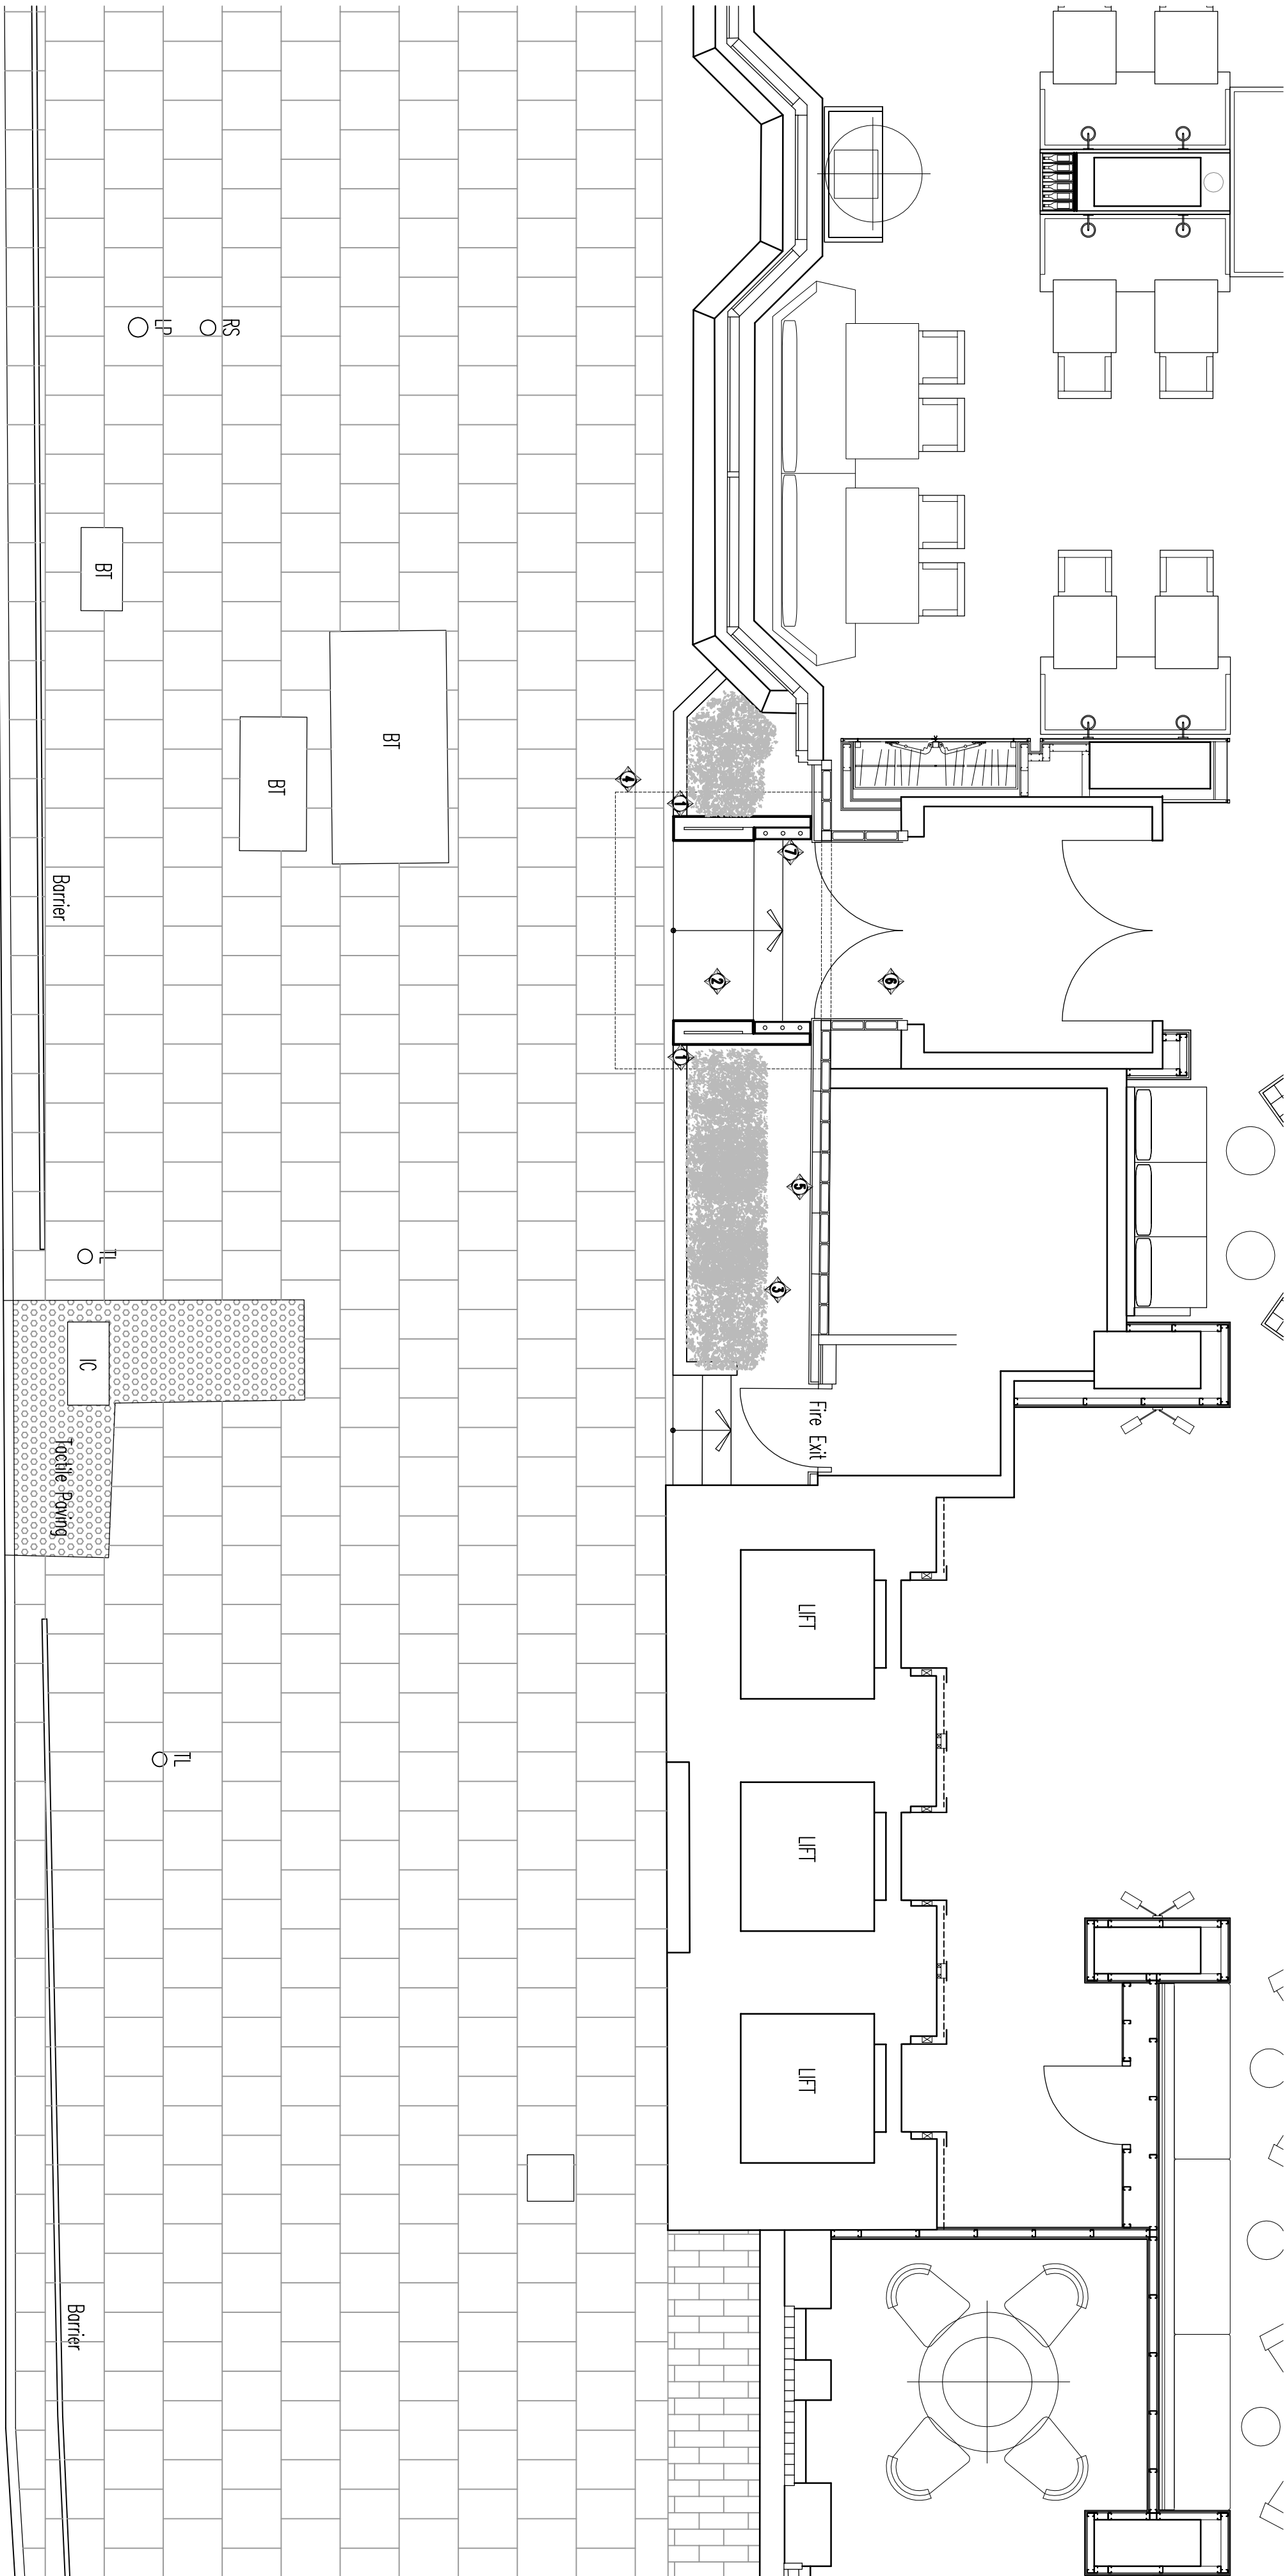

Euston Road

PROPOSED MATERIALS KEY:	
ITEM NO.	DESCRIPTION & SPECIFICATION
1	STONE PORTICO NEW PORTICO AROUND EXISTING RESTAURANT ENTRANCE DOORS FINISHED IN LIGHTWEIGHT SLATE CLADDING
2	RECONFIGURED STEPS EXISTING OF EXISTING STEPS RECONFIGURED TO CREATE A FEATURE ENTRANCE TO THE RESTAURANT. HANDRAILS ALSO MOVED TO SUIT. STEPS AND MOLDINGS TO RECEIVE NEW FINISHES TO MATCH SURROUNDINGS.
3	HEDGE INFILL TO EXISTING FIRE EXIT EXISTING PLANTER REMOVED AND REPLACED WITH NEW HEDGE INFILL TO THE SIDE OF THE EXISTING FIRE EXIT WITH FEATURE LIGHTING
4	GLASS CANOPY NEW LIGHTWEIGHT FRAMELESS GLASS CANOPY ABOVE RESTAURANT ENTRANCE.
5	NEW FACADE EXISTING GLASS BLOCK, DOWNPINS & INFILL PANELS OVERGLAZED WITH DECORATIVE PERFORATED METAL & GLASS. NEW SCREEN WITH INTERNAL MULLIONING.
6	RETAIN EXISTING GLAZED DOUBLE DOORS EXISTING RESTAURANT ENTRANCE GLAZED DOUBLE DOORS TO BE RETAINED. STORAGE ABOVE ALTERED TO SUIT.
7	MENU BOARD STREET SIDE ILLUMINATED MENU BOARD.

[illegible]

Proposed Restaurant Entrance Plan - 1:50 Scale