


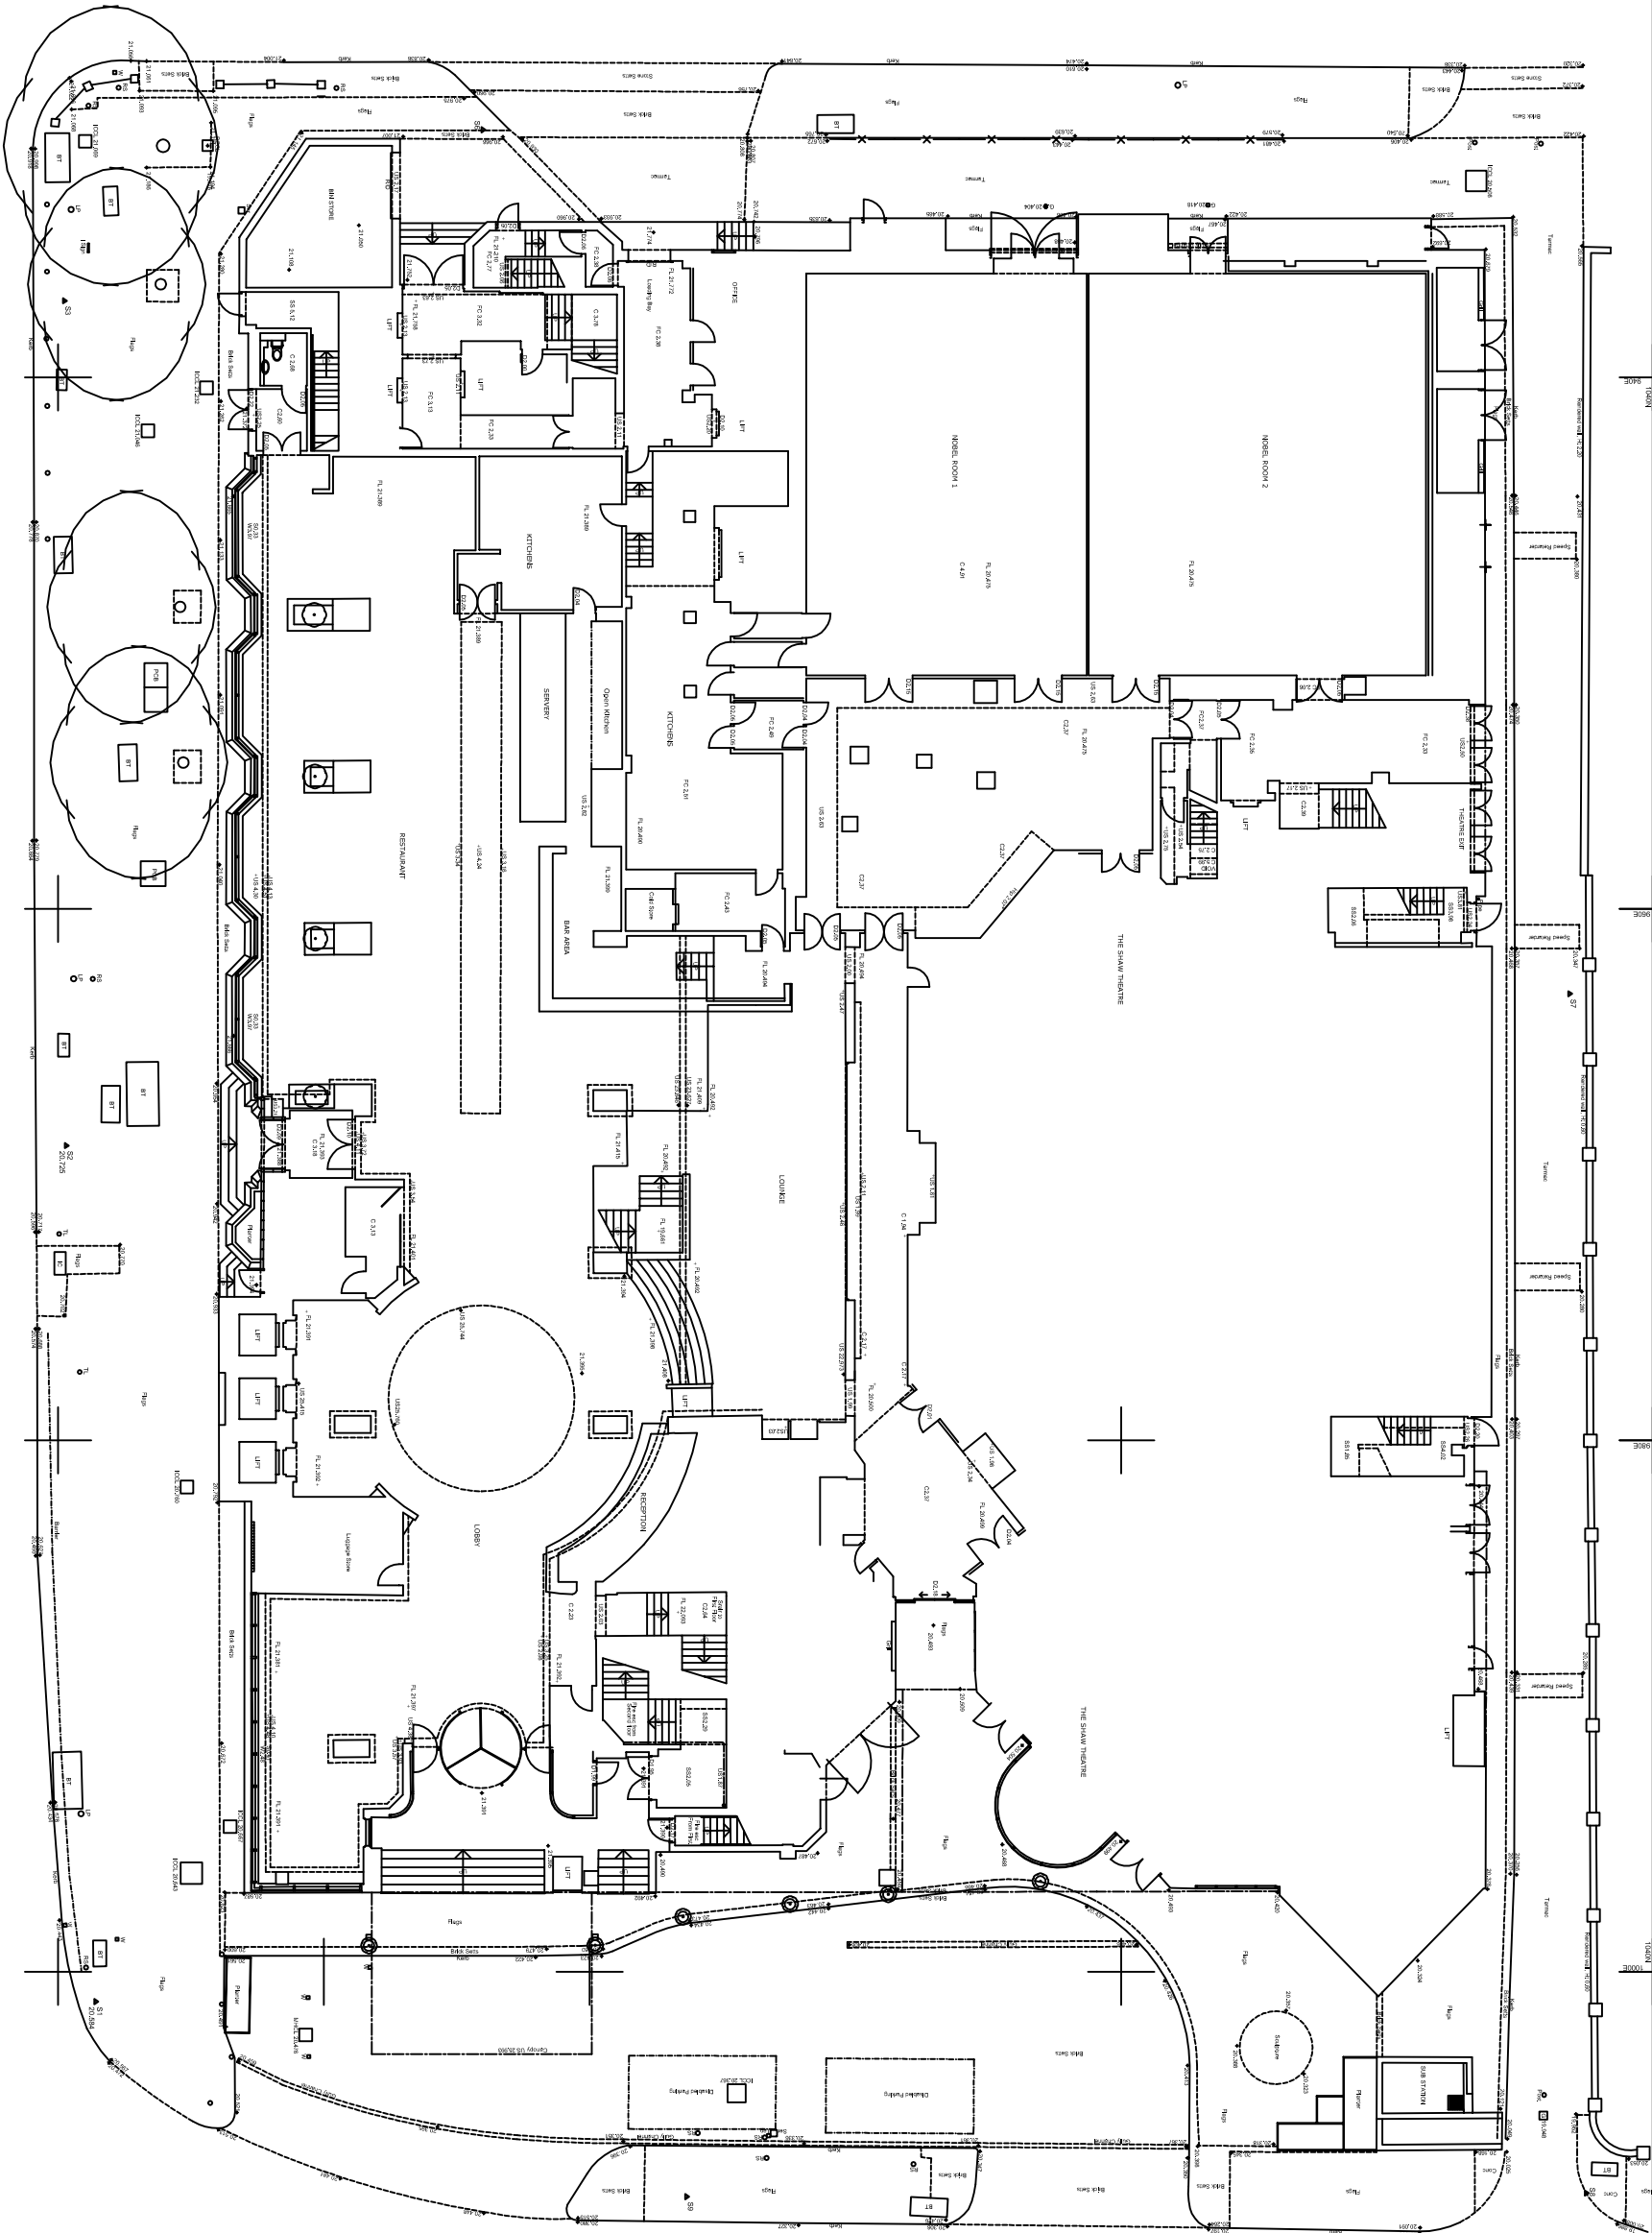

Station	Existing	Refurbish	Land
FLX	888.638	888.638	28.131
S1	100.119	99.417	20.084
S2	986.811	986.212	20.726
S3	97.721	96.233	21.006
S4	918.843	1006.469	20.818
S5	917.932	1008.883	20.842
S6	930.088	996.881	20.876
S7	983.156	1008.881	20.917
S8	1009.234	1007.469	19.917
S9	1009.489	1003.681	20.419



HAYDOCK & TODD
MEASURED SURVEY



MEASURED SURVEY

NOVOTEL, LONDON ST PANCRAS.
100-110 EUSTON ROAD, LONDON, NW1 2AJ.

Sheet Diagram

Drawn	Sheet 1 of 13	Survey Job No.	Scale
GRND - Local	Surveyed by PBT	57500	1/100
	Date of Survey APRIL 2011	Drawn by PBT	
		Checked by PBT	

LEVEL - ORIGIN on
Canterbury Hall
Datum 24.000m.

GROUND FLOOR