


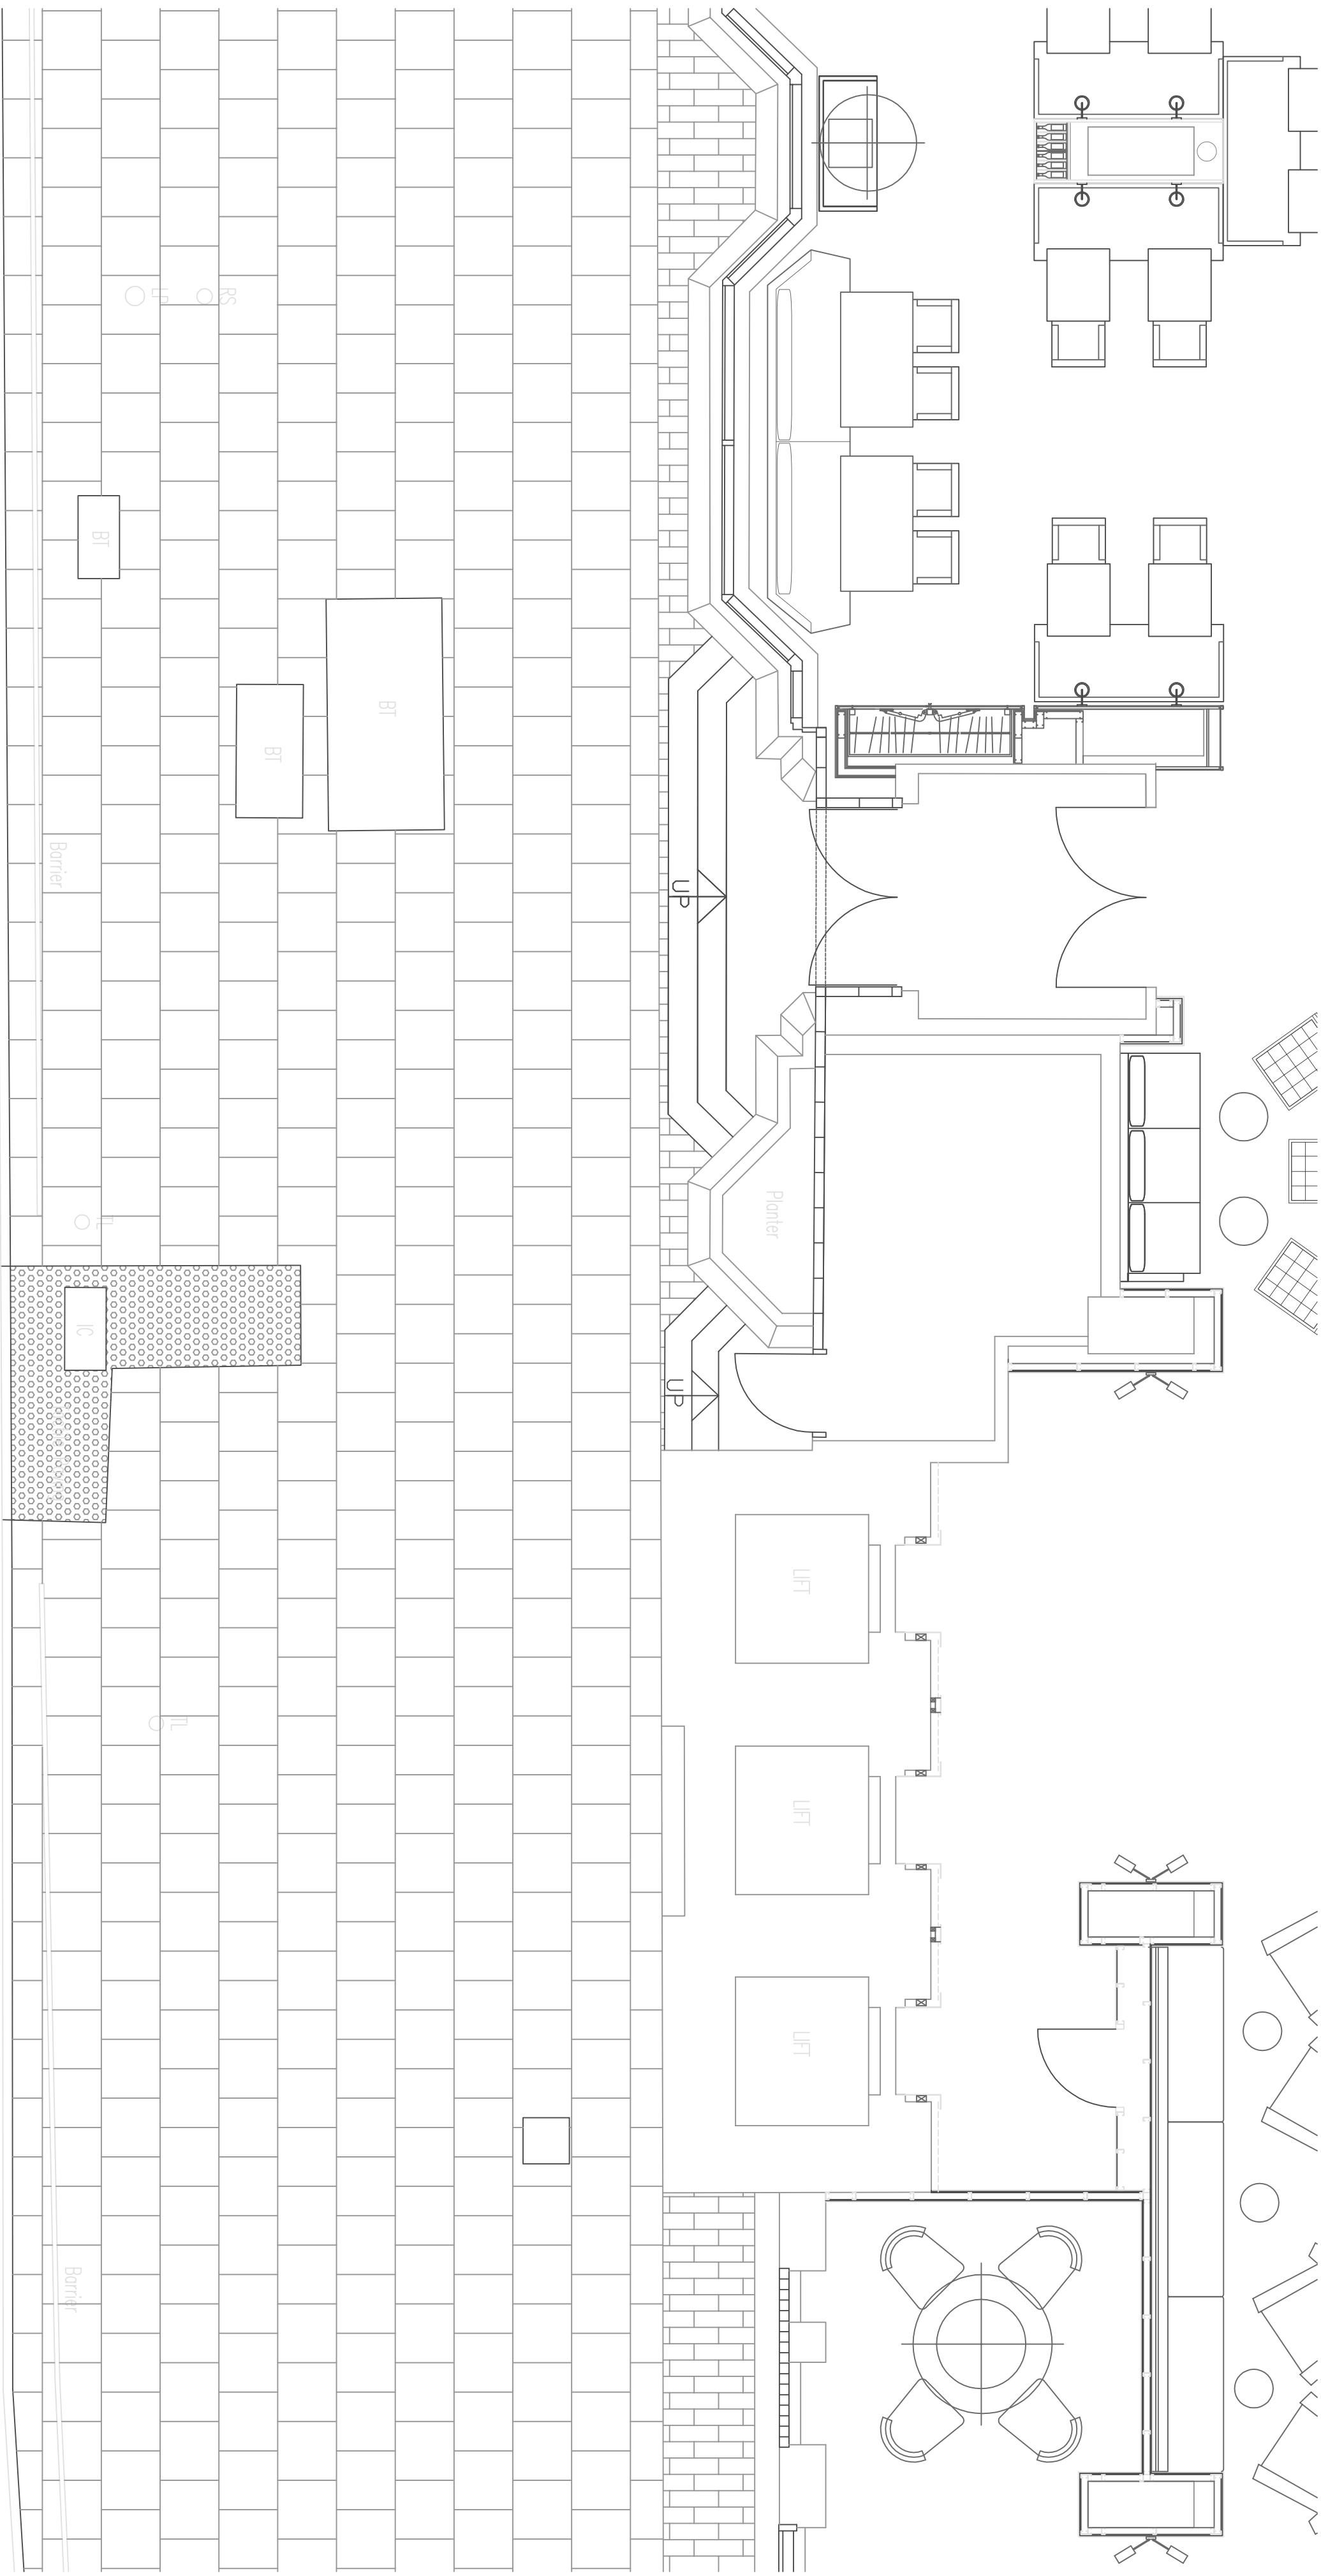

## Euston Road

LEACH RHODES WALKER  
ARCHITECTS

---

client  
Accor Hotels

Project  
Pullman St Pancras  
London

|         |         |
|---------|---------|
| ID-7053 | L(00)25 |
|---------|---------|

Existing  
Restaurant Entrance  
Plan

|           |          |    |    |
|-----------|----------|----|----|
| 1:50 @ A2 | 01.05.12 | PS | AF |
|-----------|----------|----|----|

EACH RHODES WALKER  
Riverside Manchester M3 5AA  
t: +44 (0) 161 832 7757  
e: info@rw.co.uk  
www.rw.co.uk

## Existing Restaurant Entrance Plan - 1:50 Scale