
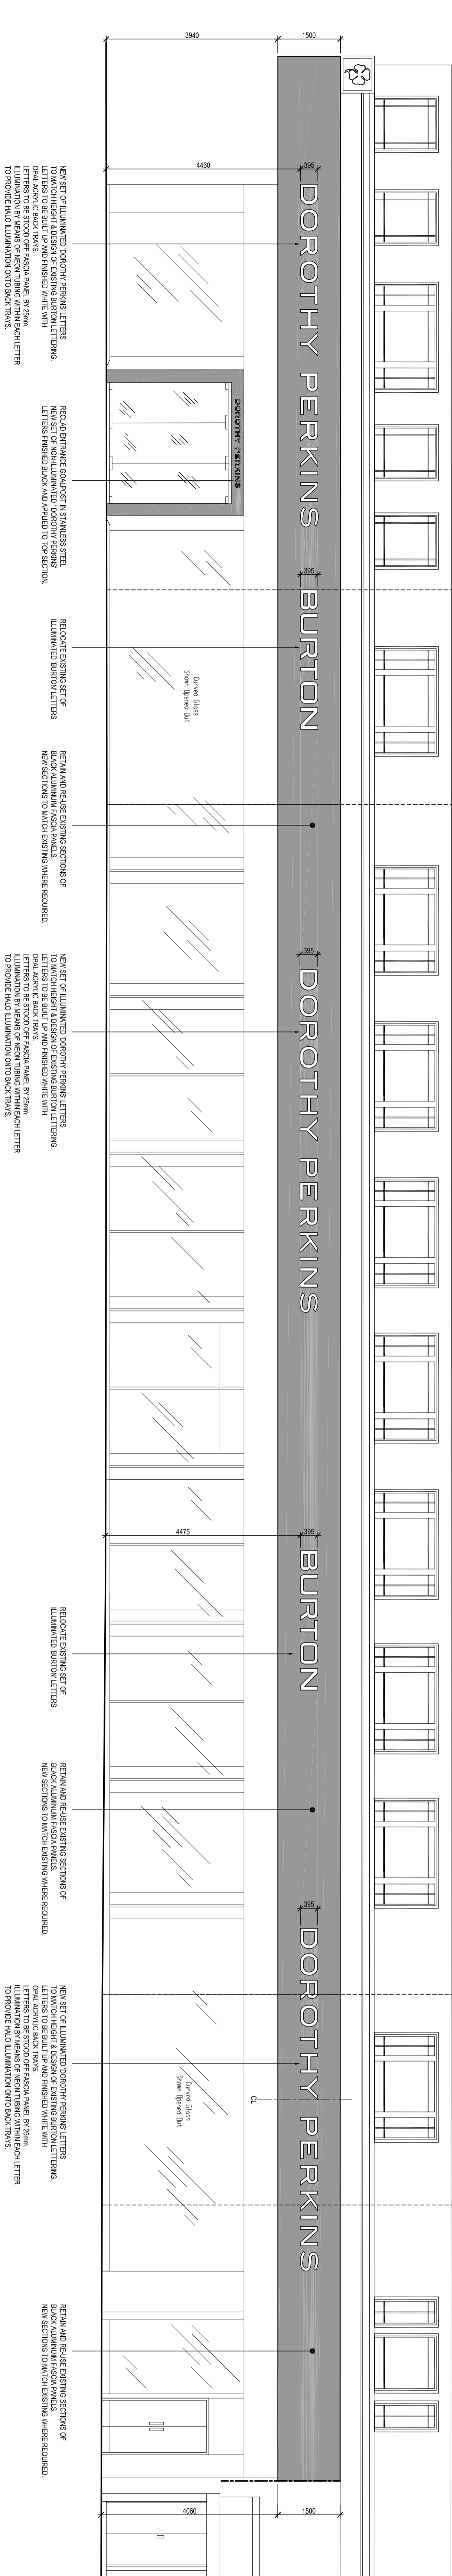


**GENERAL NOTES**


NOTE: THIS DRAWING IS TO BE READ IN CONJUNCTION WITH THE SPECIFICATIONS AND ALL DIMENSIONS TO BE VERIFIED ON SITE.

NOTE: THIS DRAWING IS TO BE READ IN CONJUNCTION WITH THE SPECIFICATIONS AND ALL DIMENSIONS TO BE VERIFIED ON SITE.

NOTE: THIS DRAWING IS TO BE READ IN CONJUNCTION WITH THE SPECIFICATIONS AND ALL DIMENSIONS TO BE VERIFIED ON SITE.

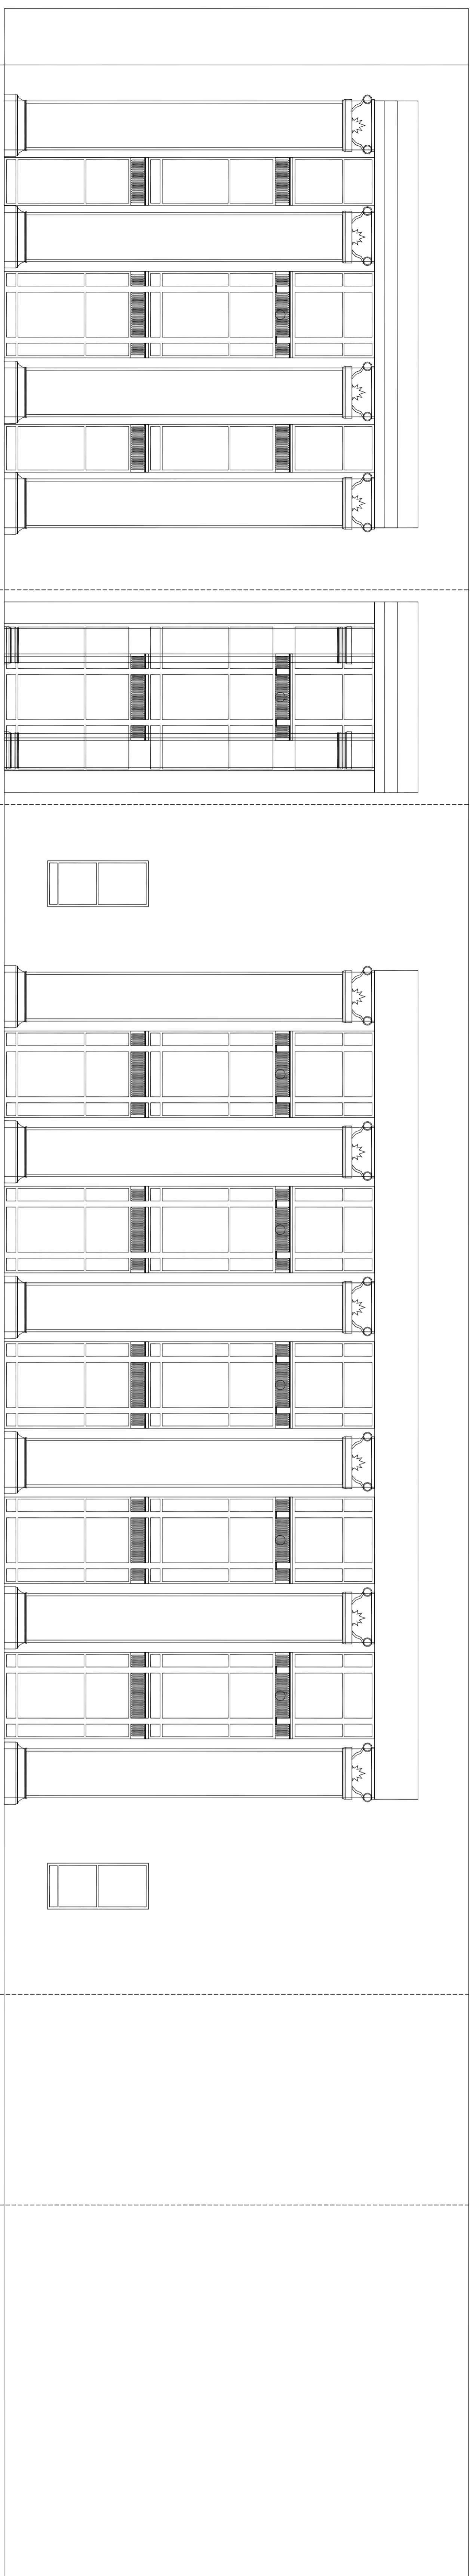

**NEW OXFORD STREET ELEVATION - AS EXISTING**  
**SCALE 1:50**

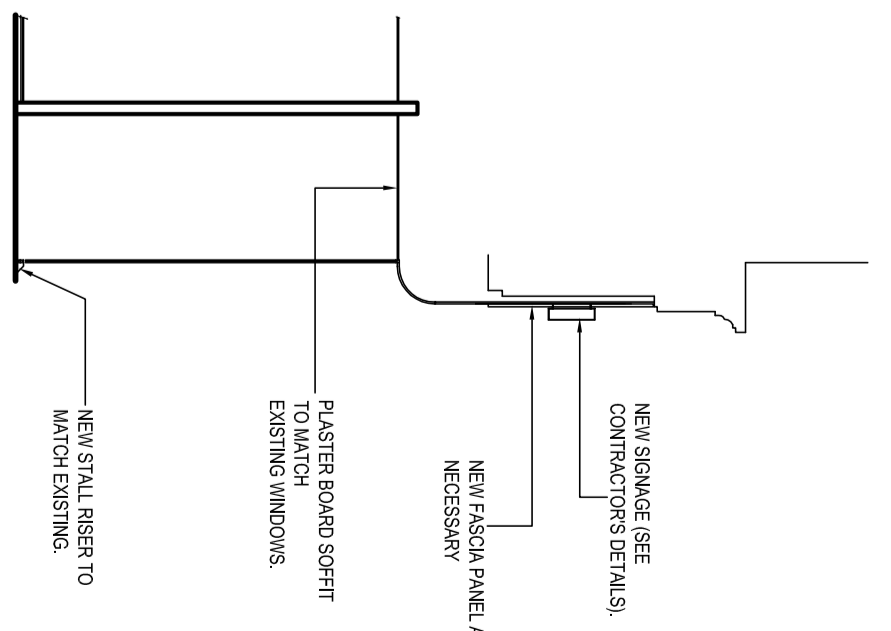

<b>BURTON</b>	
DOROTHY PERKINS	
Project	DPPR 118-132 NEW OXFORD ST
Title	LONDON WC1A 1HN
EXTERNAL ELEVATIONS AS EXISTING	
Drawn By	SR
Scale	1:50
Check By	SR
Drawn On	01-0-03437
Scale	1:50