
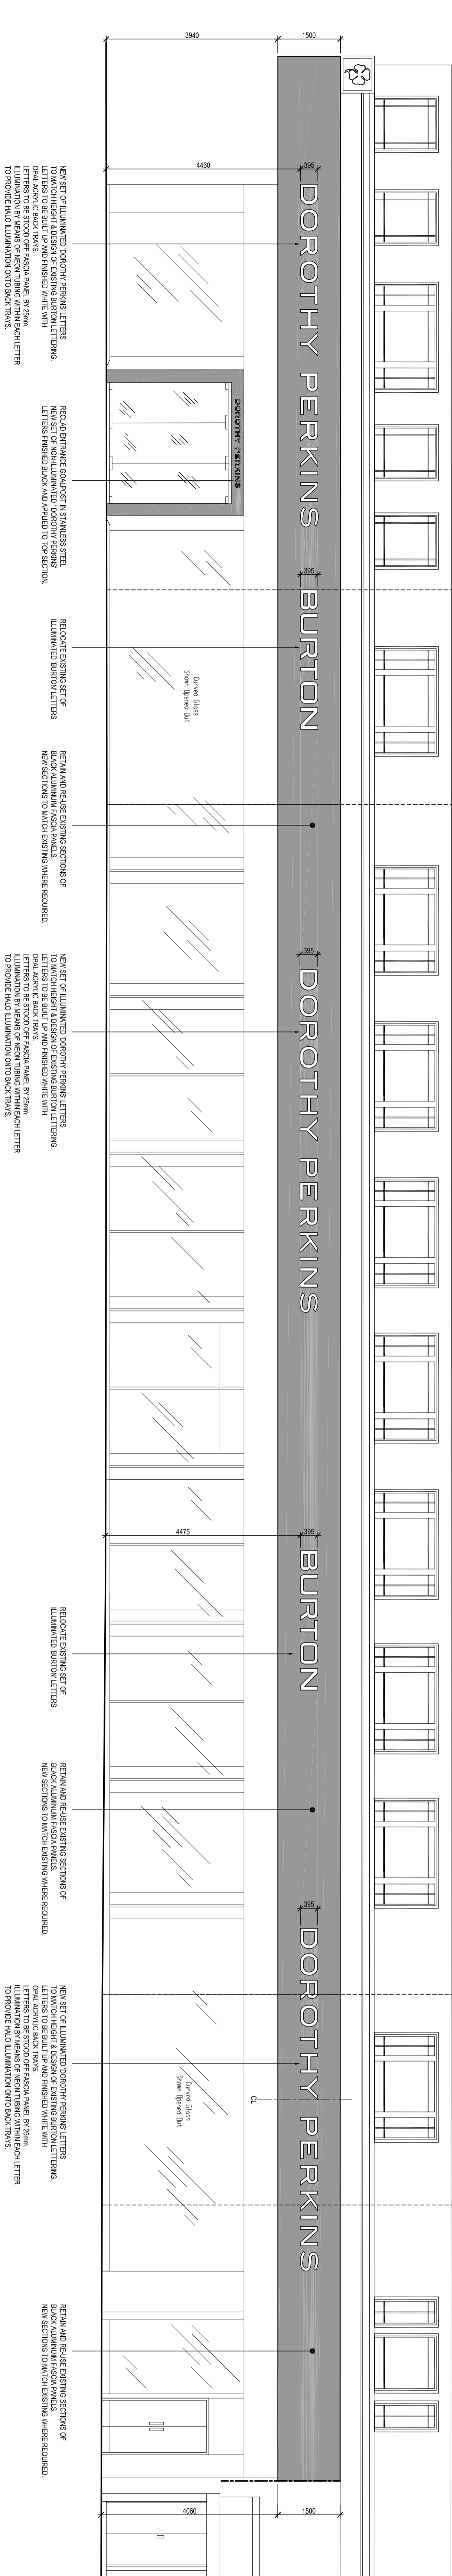


GENERAL NOTES


NOTE: THIS DRAWING IS TO BE READ IN CONJUNCTION WITH THE SPECIFICATIONS AND ALL DIMENSIONS TO BE VERIFIED ON SITE.

NOTE: THIS DRAWING IS TO BE READ IN CONJUNCTION WITH THE SPECIFICATIONS AND ALL DIMENSIONS TO BE VERIFIED ON SITE.

NOTE: THIS DRAWING IS TO BE READ IN CONJUNCTION WITH THE SPECIFICATIONS AND ALL DIMENSIONS TO BE VERIFIED ON SITE.

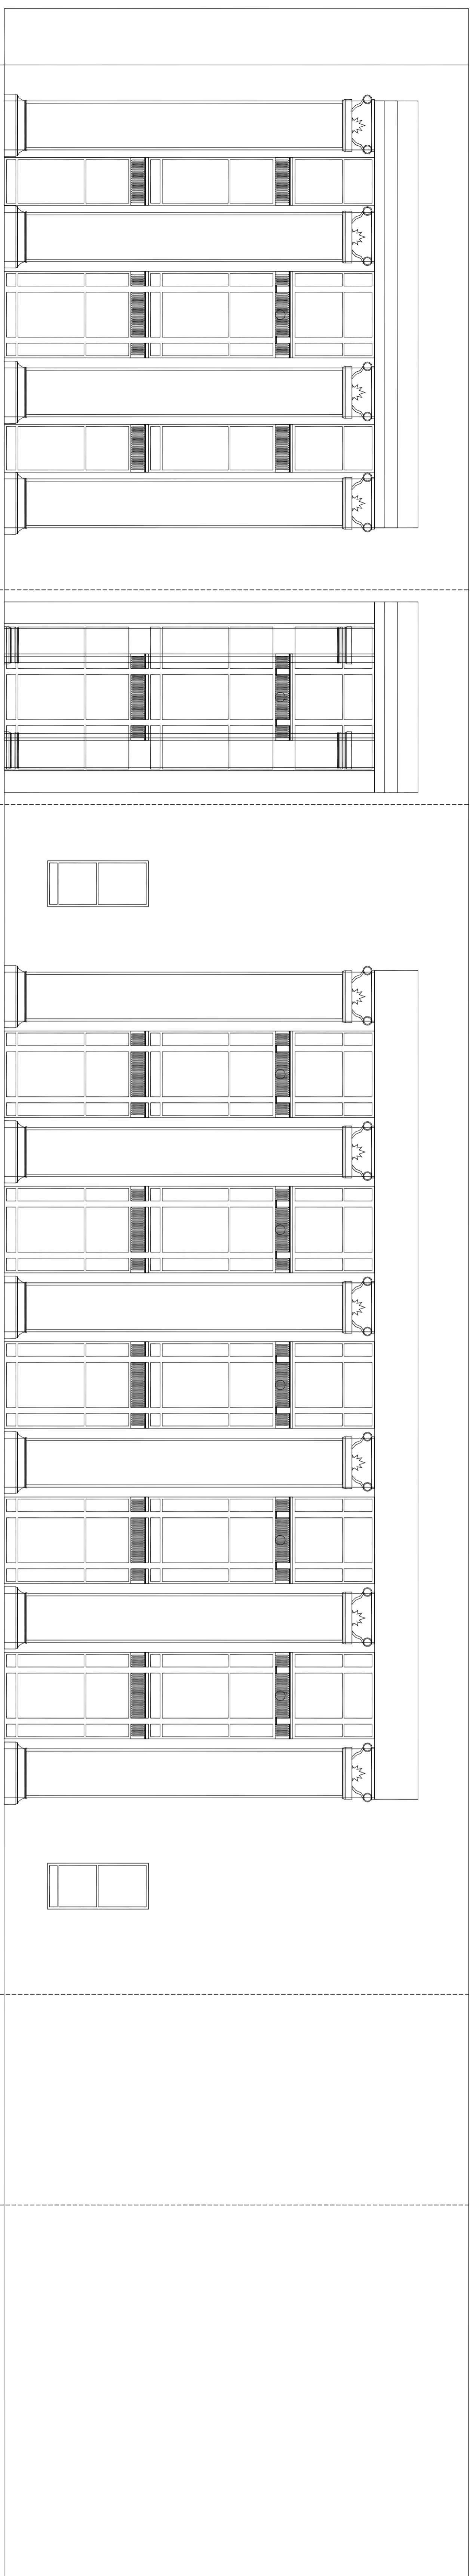

NEW OXFORD STREET ELEVATION - AS EXISTING
SCALE 1:50

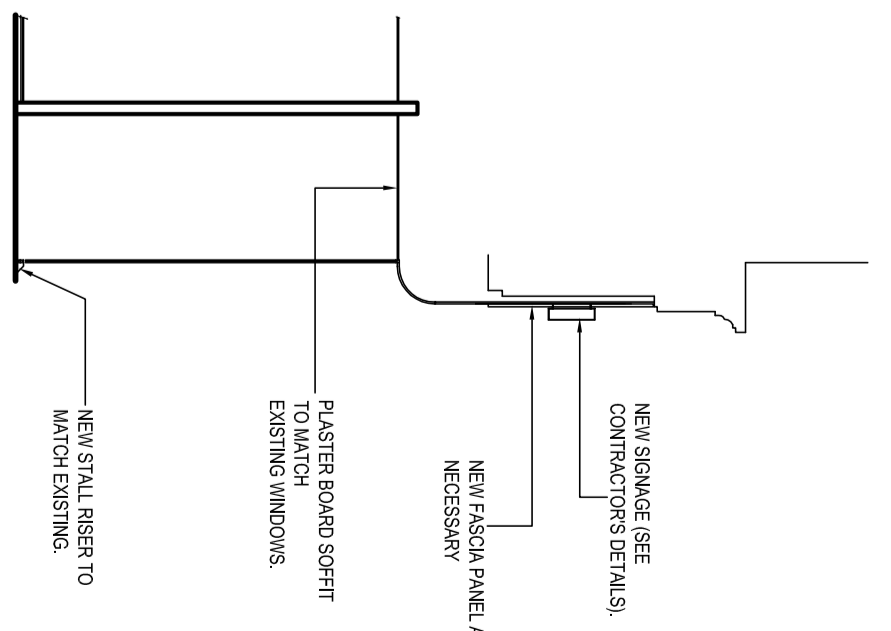

Project	
DPPR	118-132 NEW OXFORD ST
LONDON WC1A 1HN	
Title	
EXTERNAL ELEVATIONS AS EXISTING	
Drawn By SR	
Scale	
1:50	BBB 0002
CDR BY SR	
PROJECT NO. 010-03437	
DRAWING NO. B	
DATE 13	

Arcadia Group plc

STREET DEVELOPMENT

118-132 NEW OXFORD STREET

LONDON WC1A 1HN

010-03437

Checked by: DATE DESIGN DATE