



Do not scale from drawing except for LPA purposes.  
 The Contractor is to check all dimensions and report any discrepancies prior to work on site.  
 © Copyright of this drawing and its contents remain with ATTOL LTD.

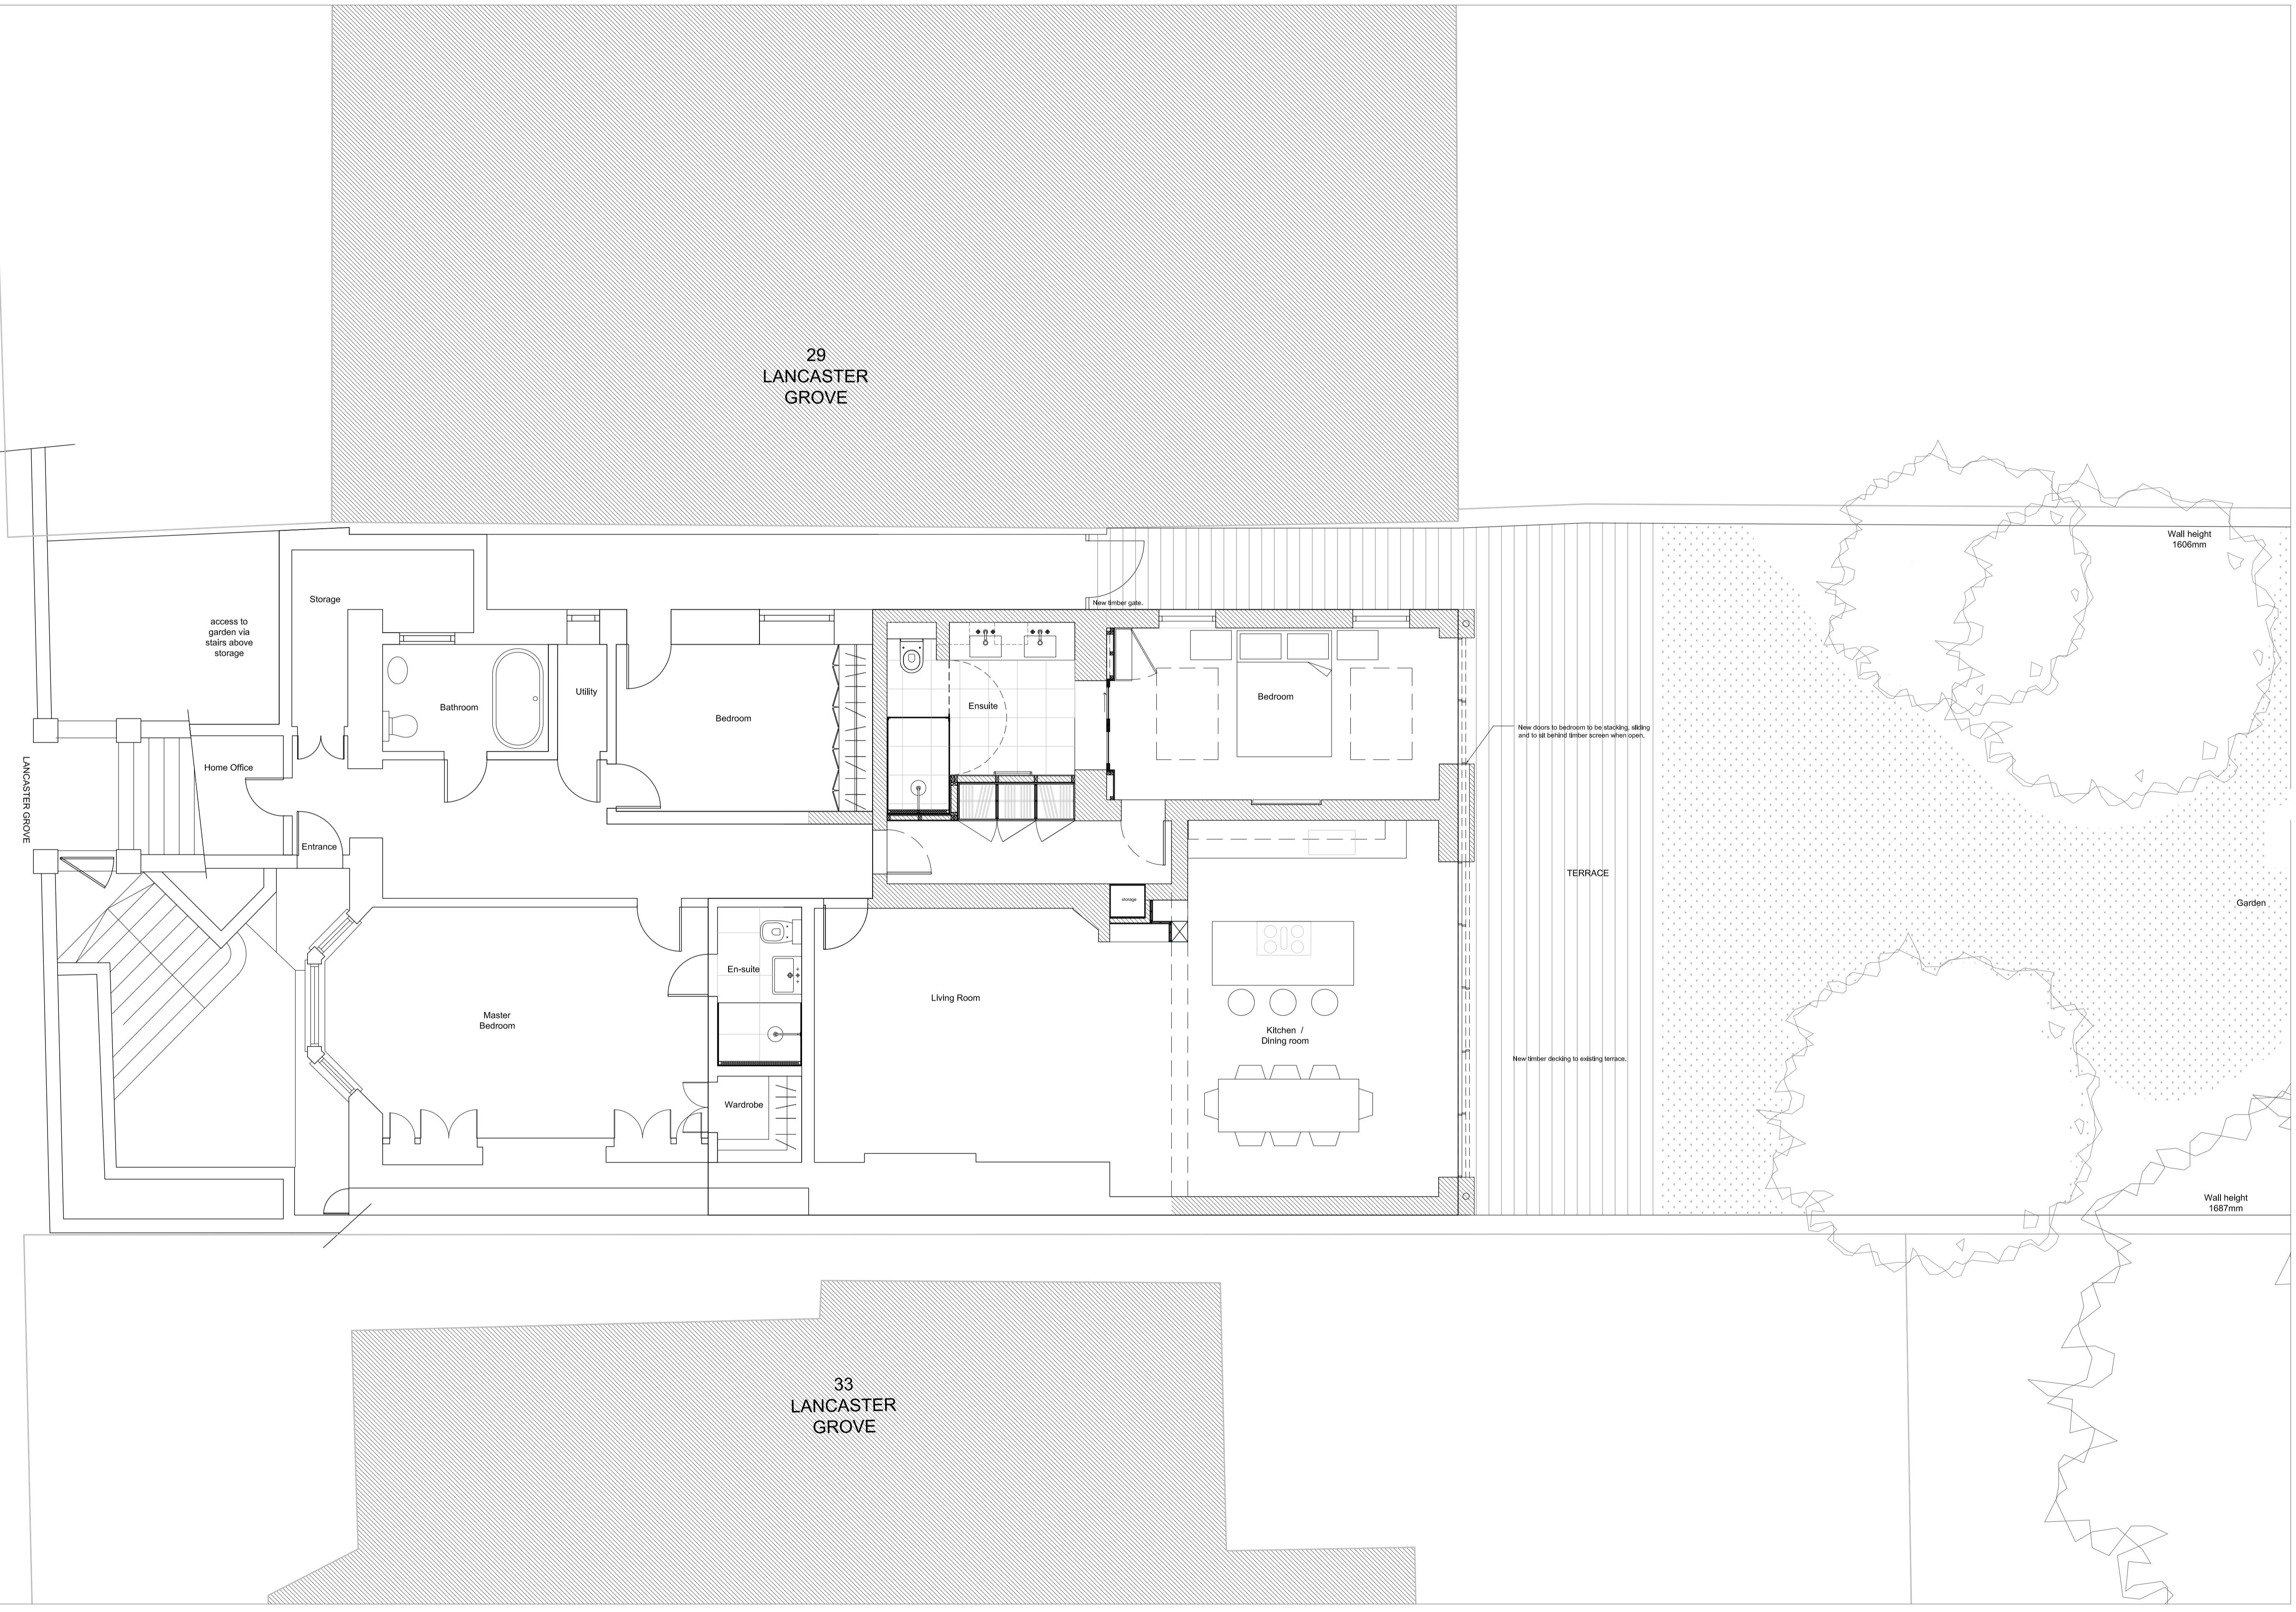

C	PREVIOUSLY APPROVED STUDIO REMOVED FROM DRAWINGS. ISSUED FOR PLANNING.	25/06/2012
B	ISSUED FOR INFORMATION	14/06/2012
A	ISSUED FOR INFORMATION	01/06/2012
Rev No	Revision note	Date

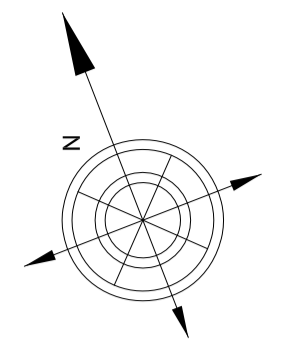

Project Name : **31 LANCASTER GROVE**  
 Title : **PLAN AS PROPOSED**

Scale : 1:50 @ A1      Status : PLANNING  
 Date : MAR 2011      Revision : **C**  
 Dwg No : **2270 20 02**

ATTOL LTD.  
 t - 020 7924 3382 f - 020 7924 2883  
 e - info@attol.co.uk

**1 PLAN**  
 AS PROPOSED

THIS LINE IS 100mm (A1) or 50mm (A3)

THIS LINE IS 100mm (A1) or 50mm (A3)