
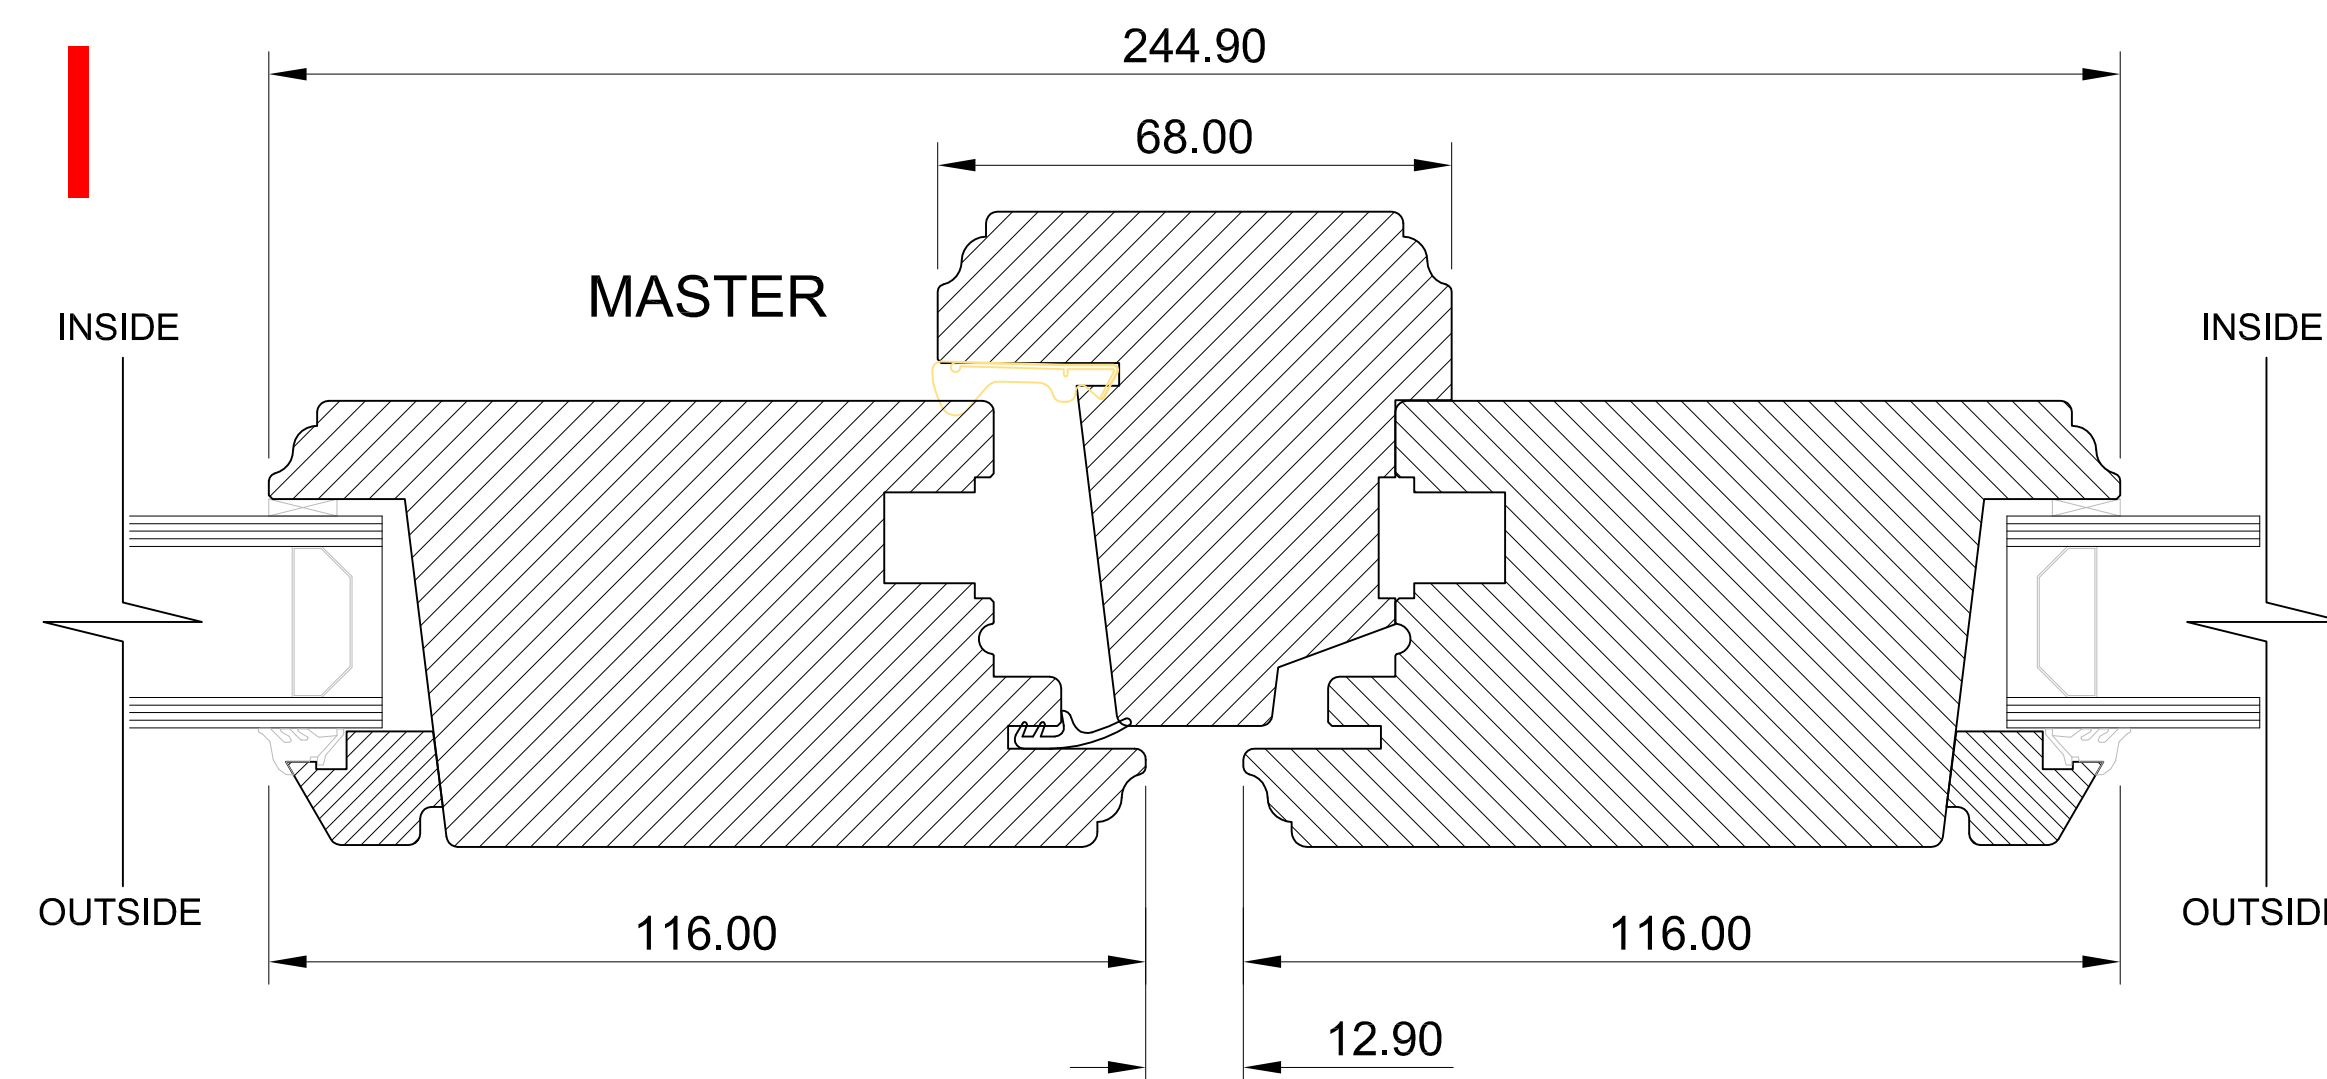
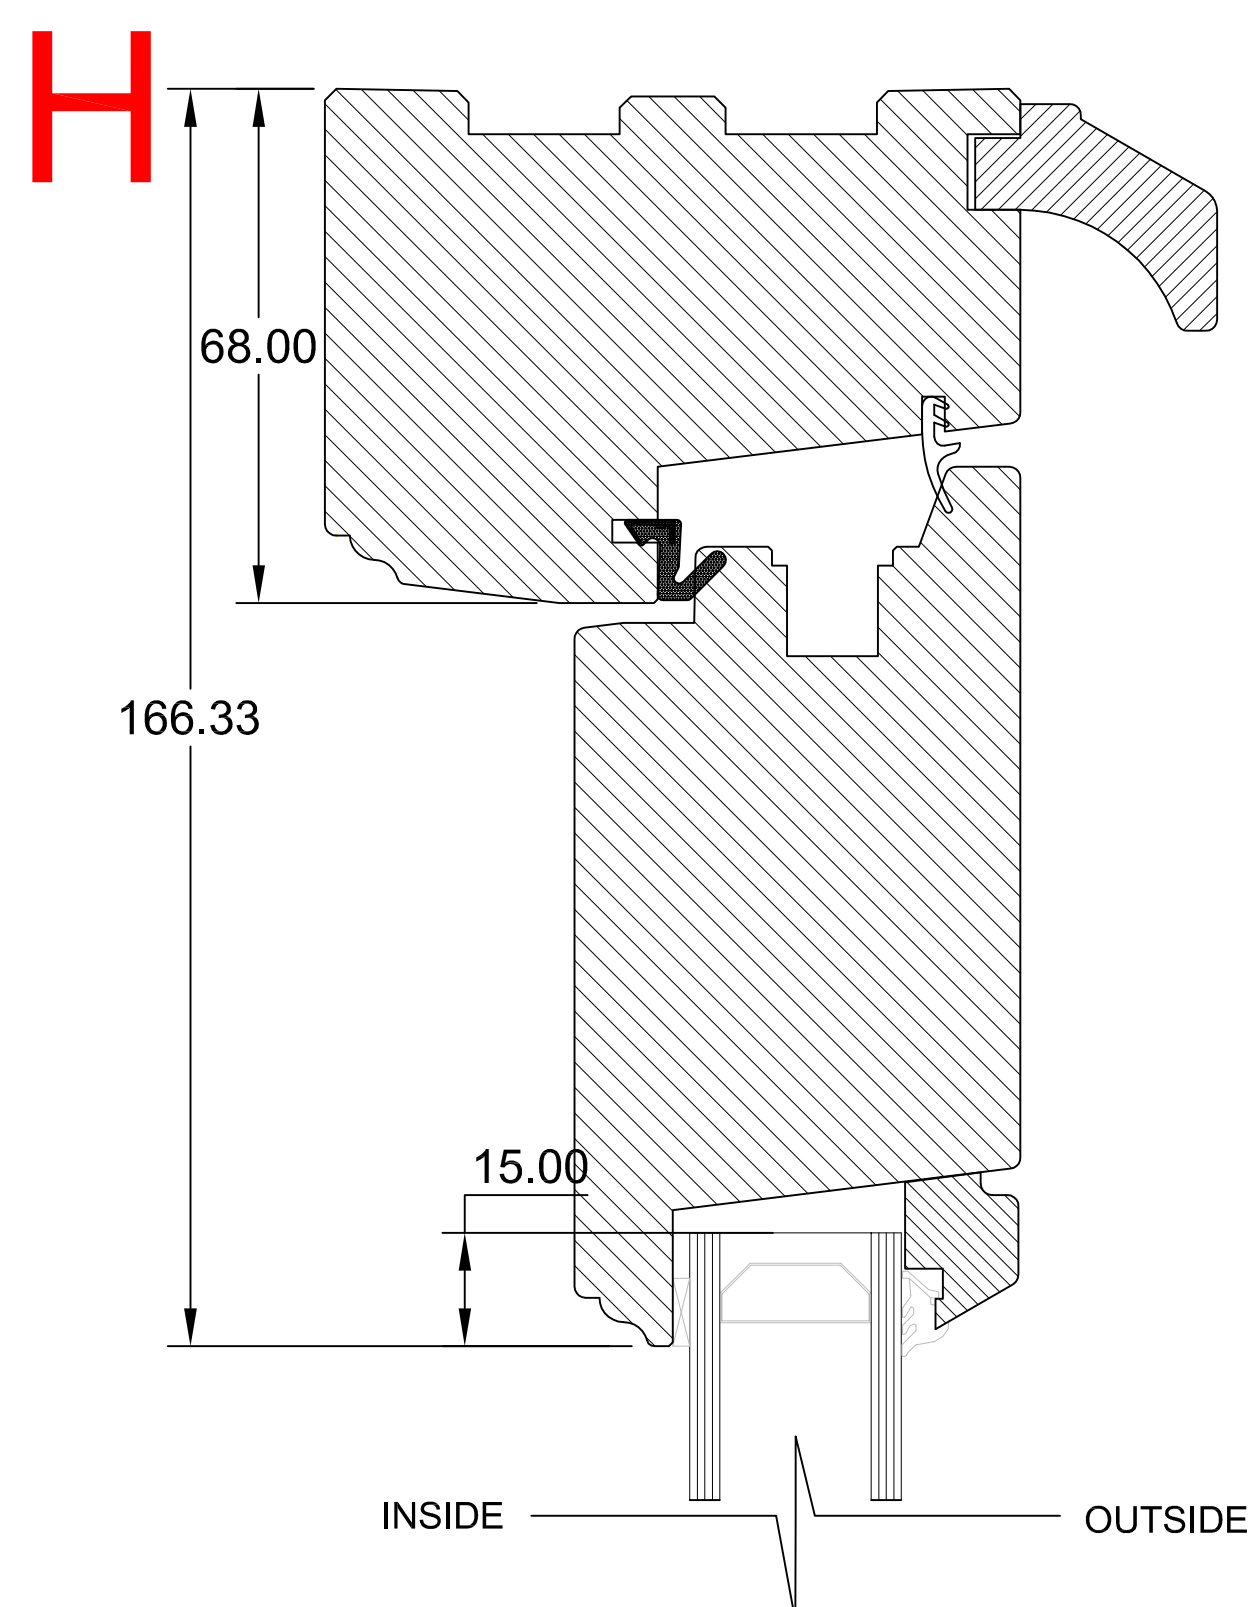
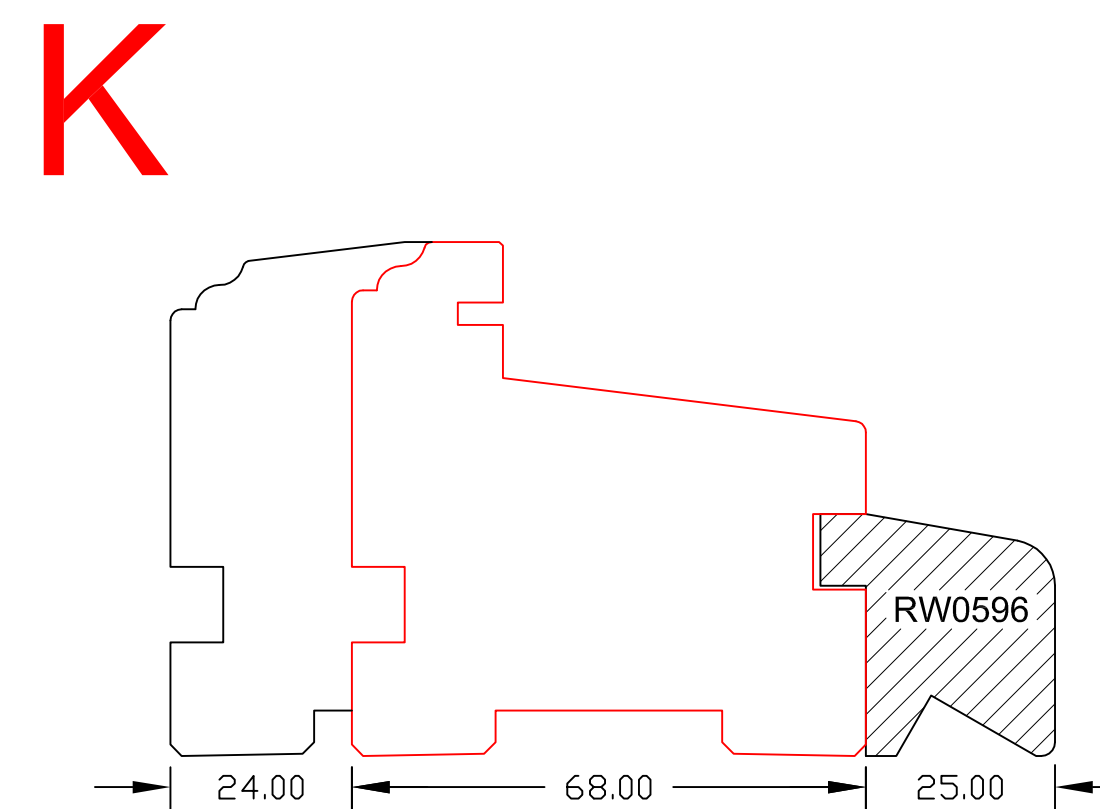
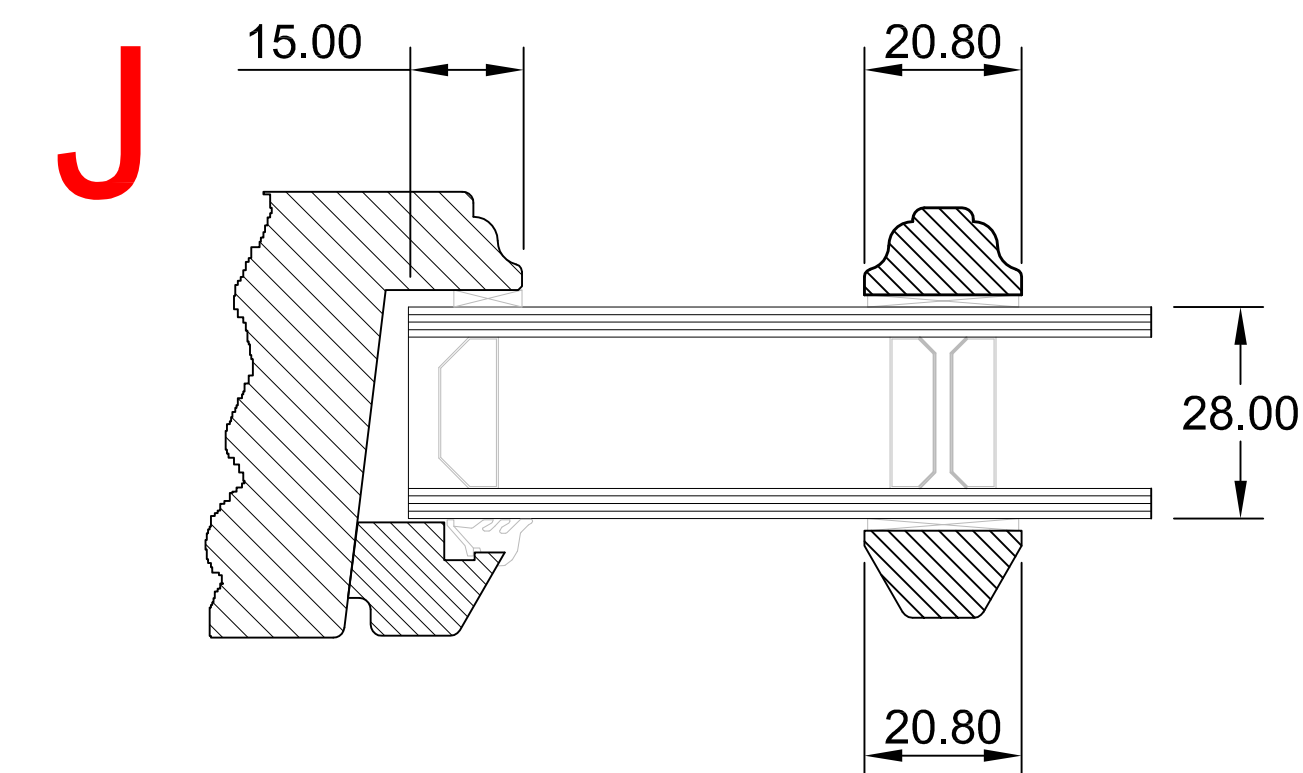
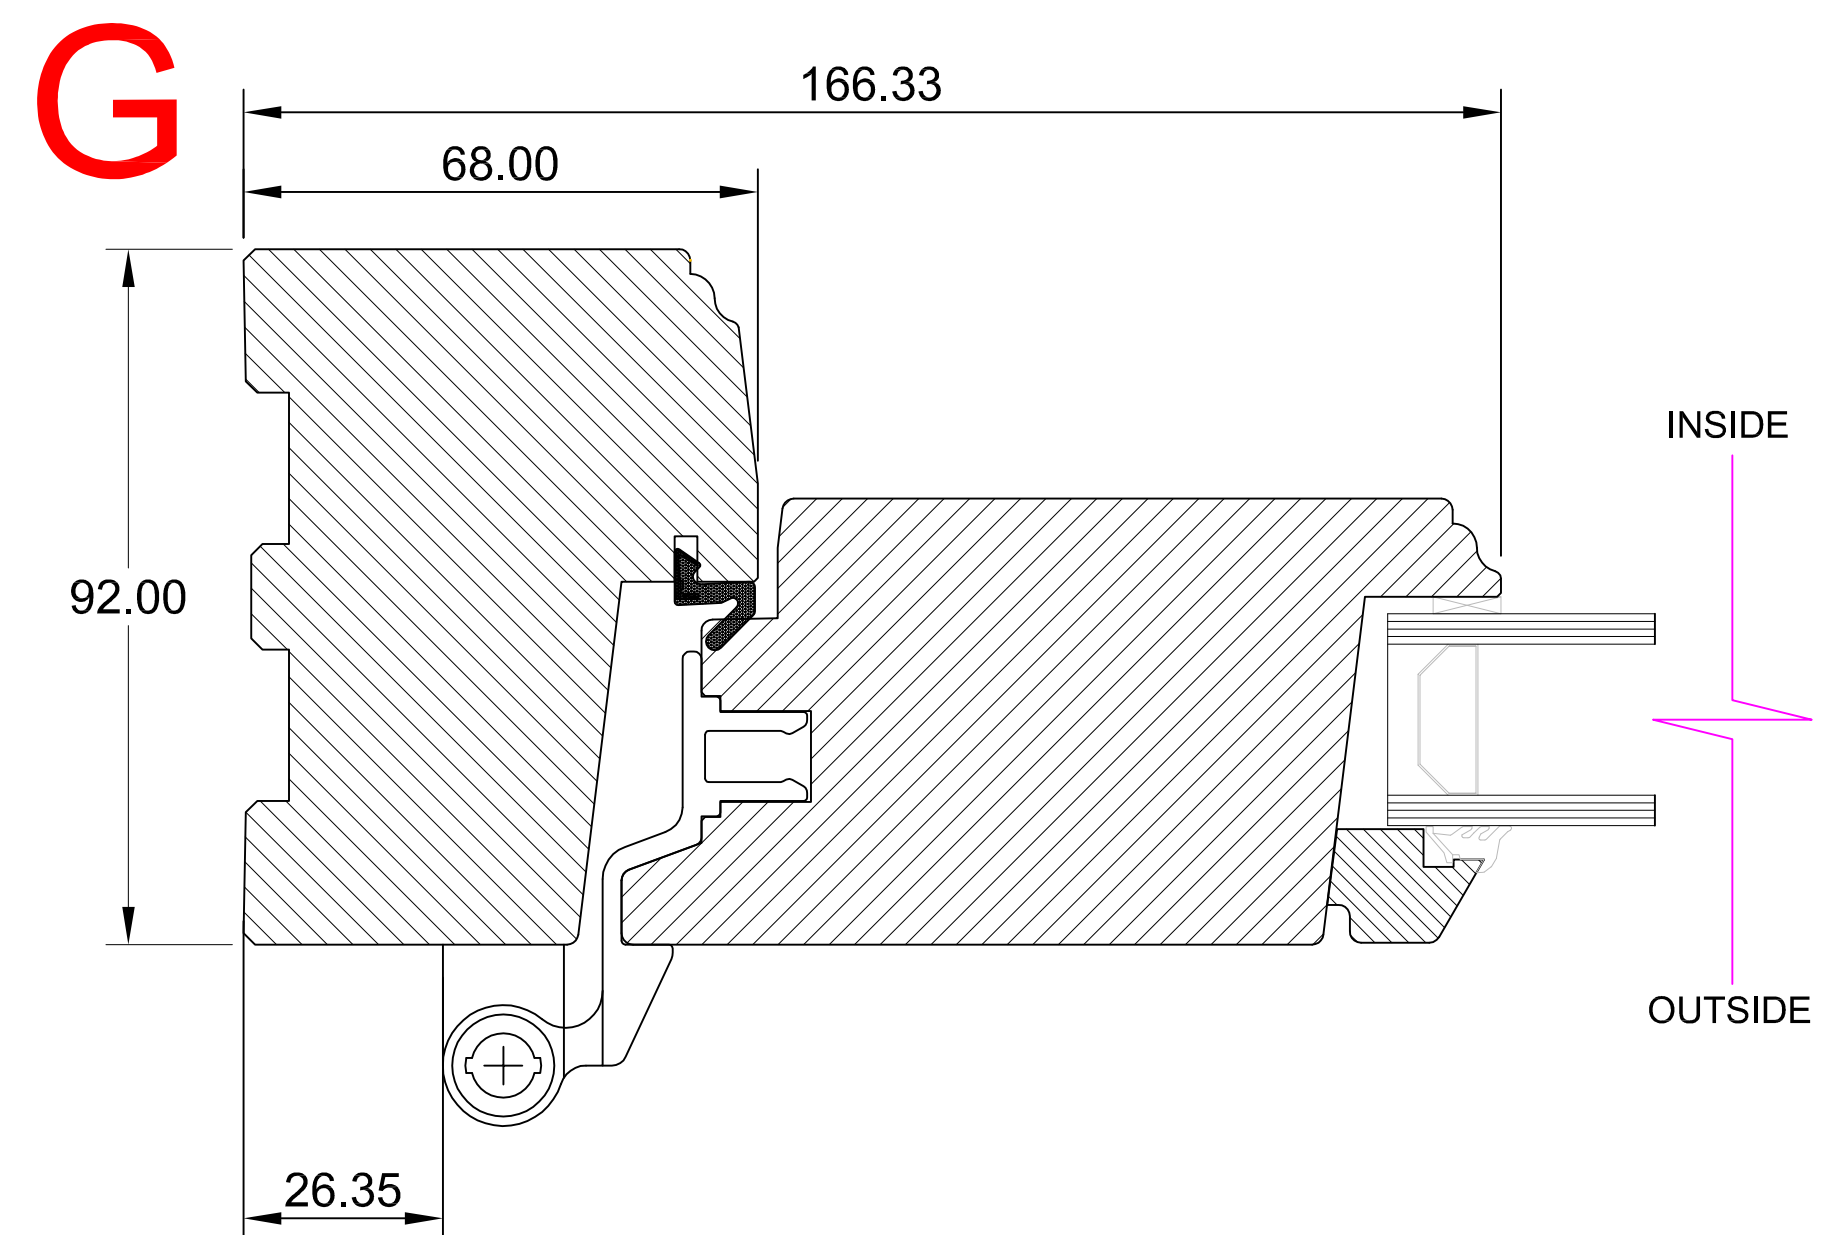


**Hardwood Door
Sections (opening out)**

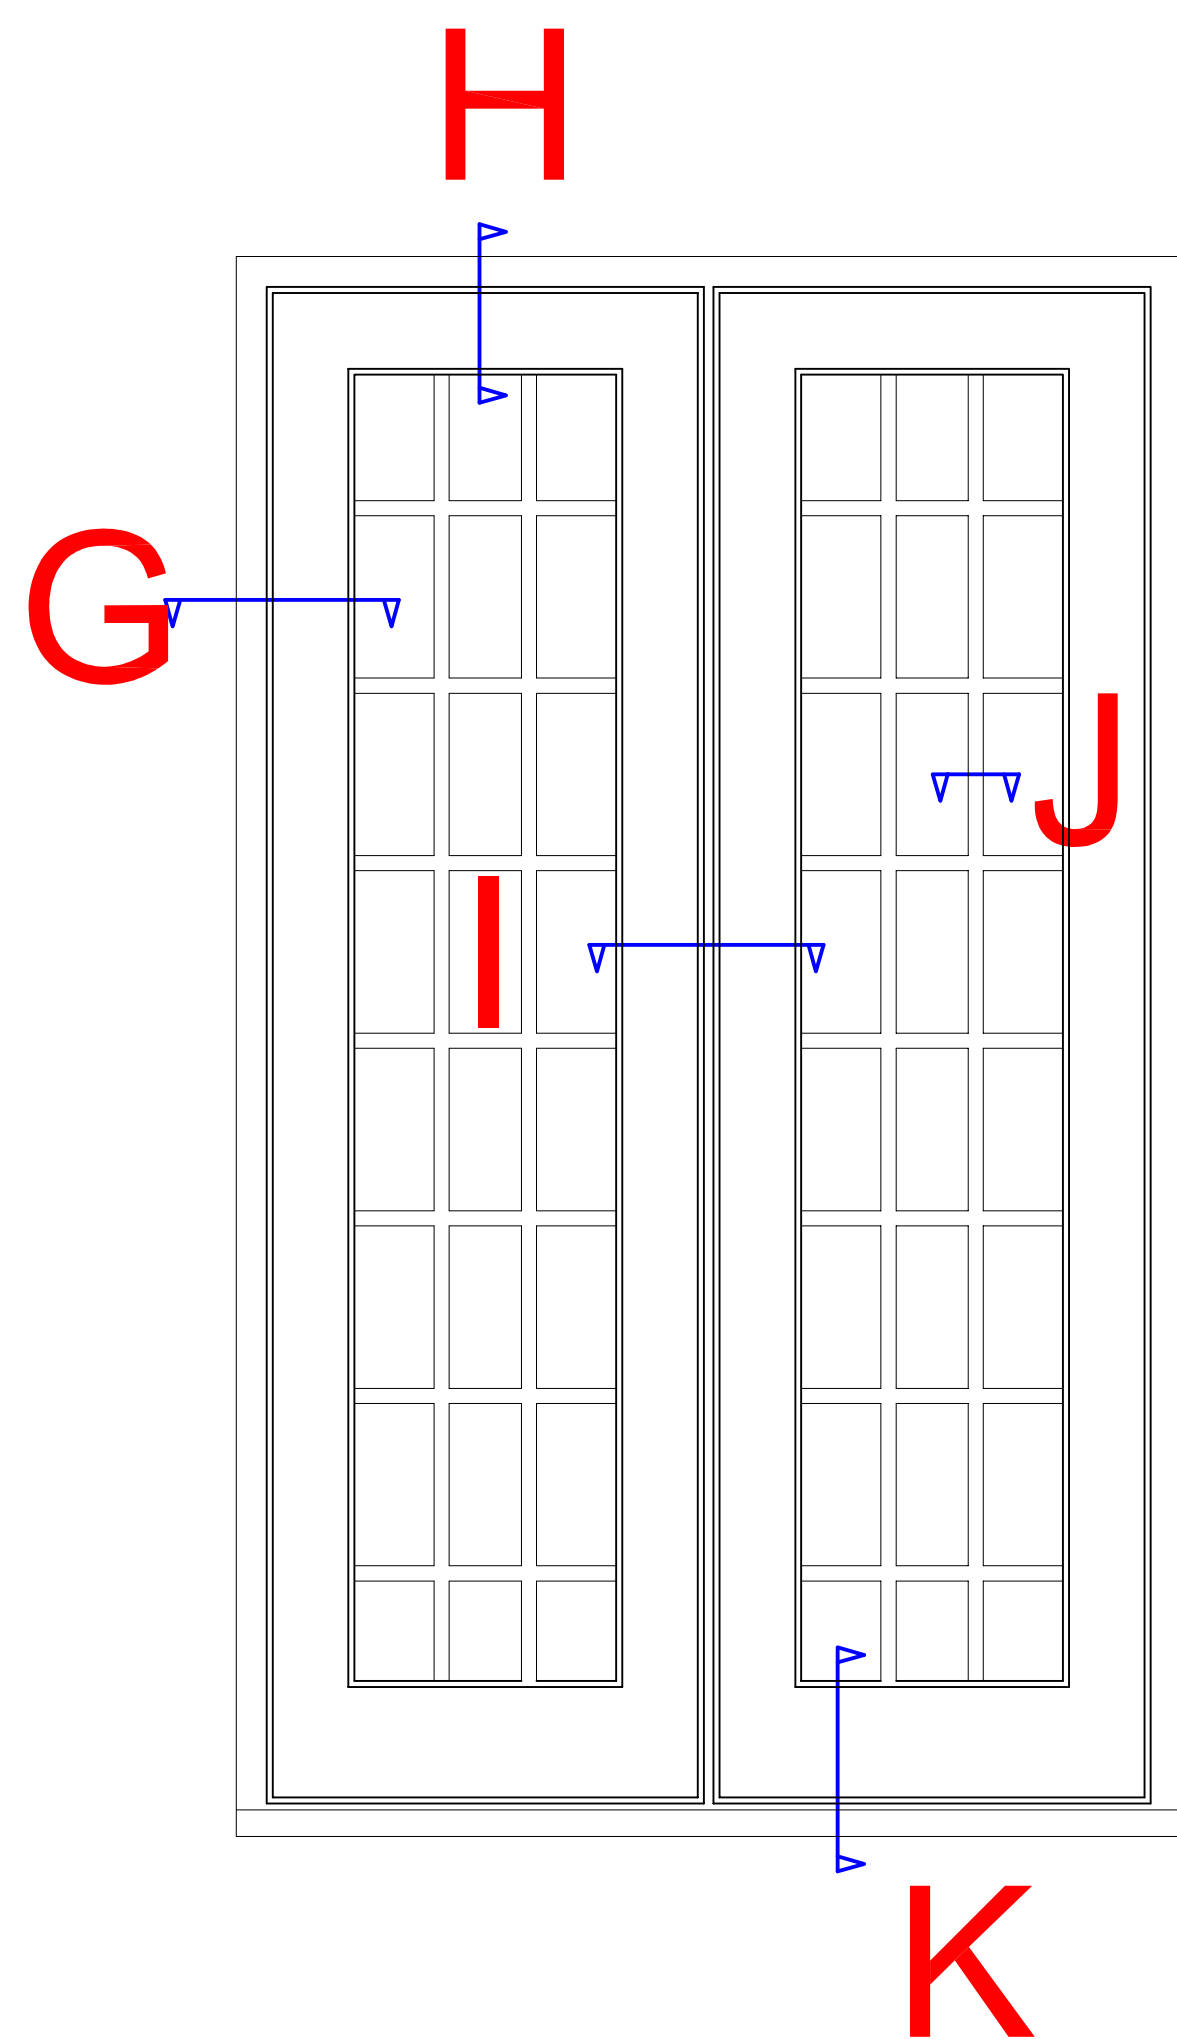

Title: TER HOST

Scale: 1:1 / 1:10

Paper Size: A1

Date: 18/05/2012

Drawing No. 5205/05