

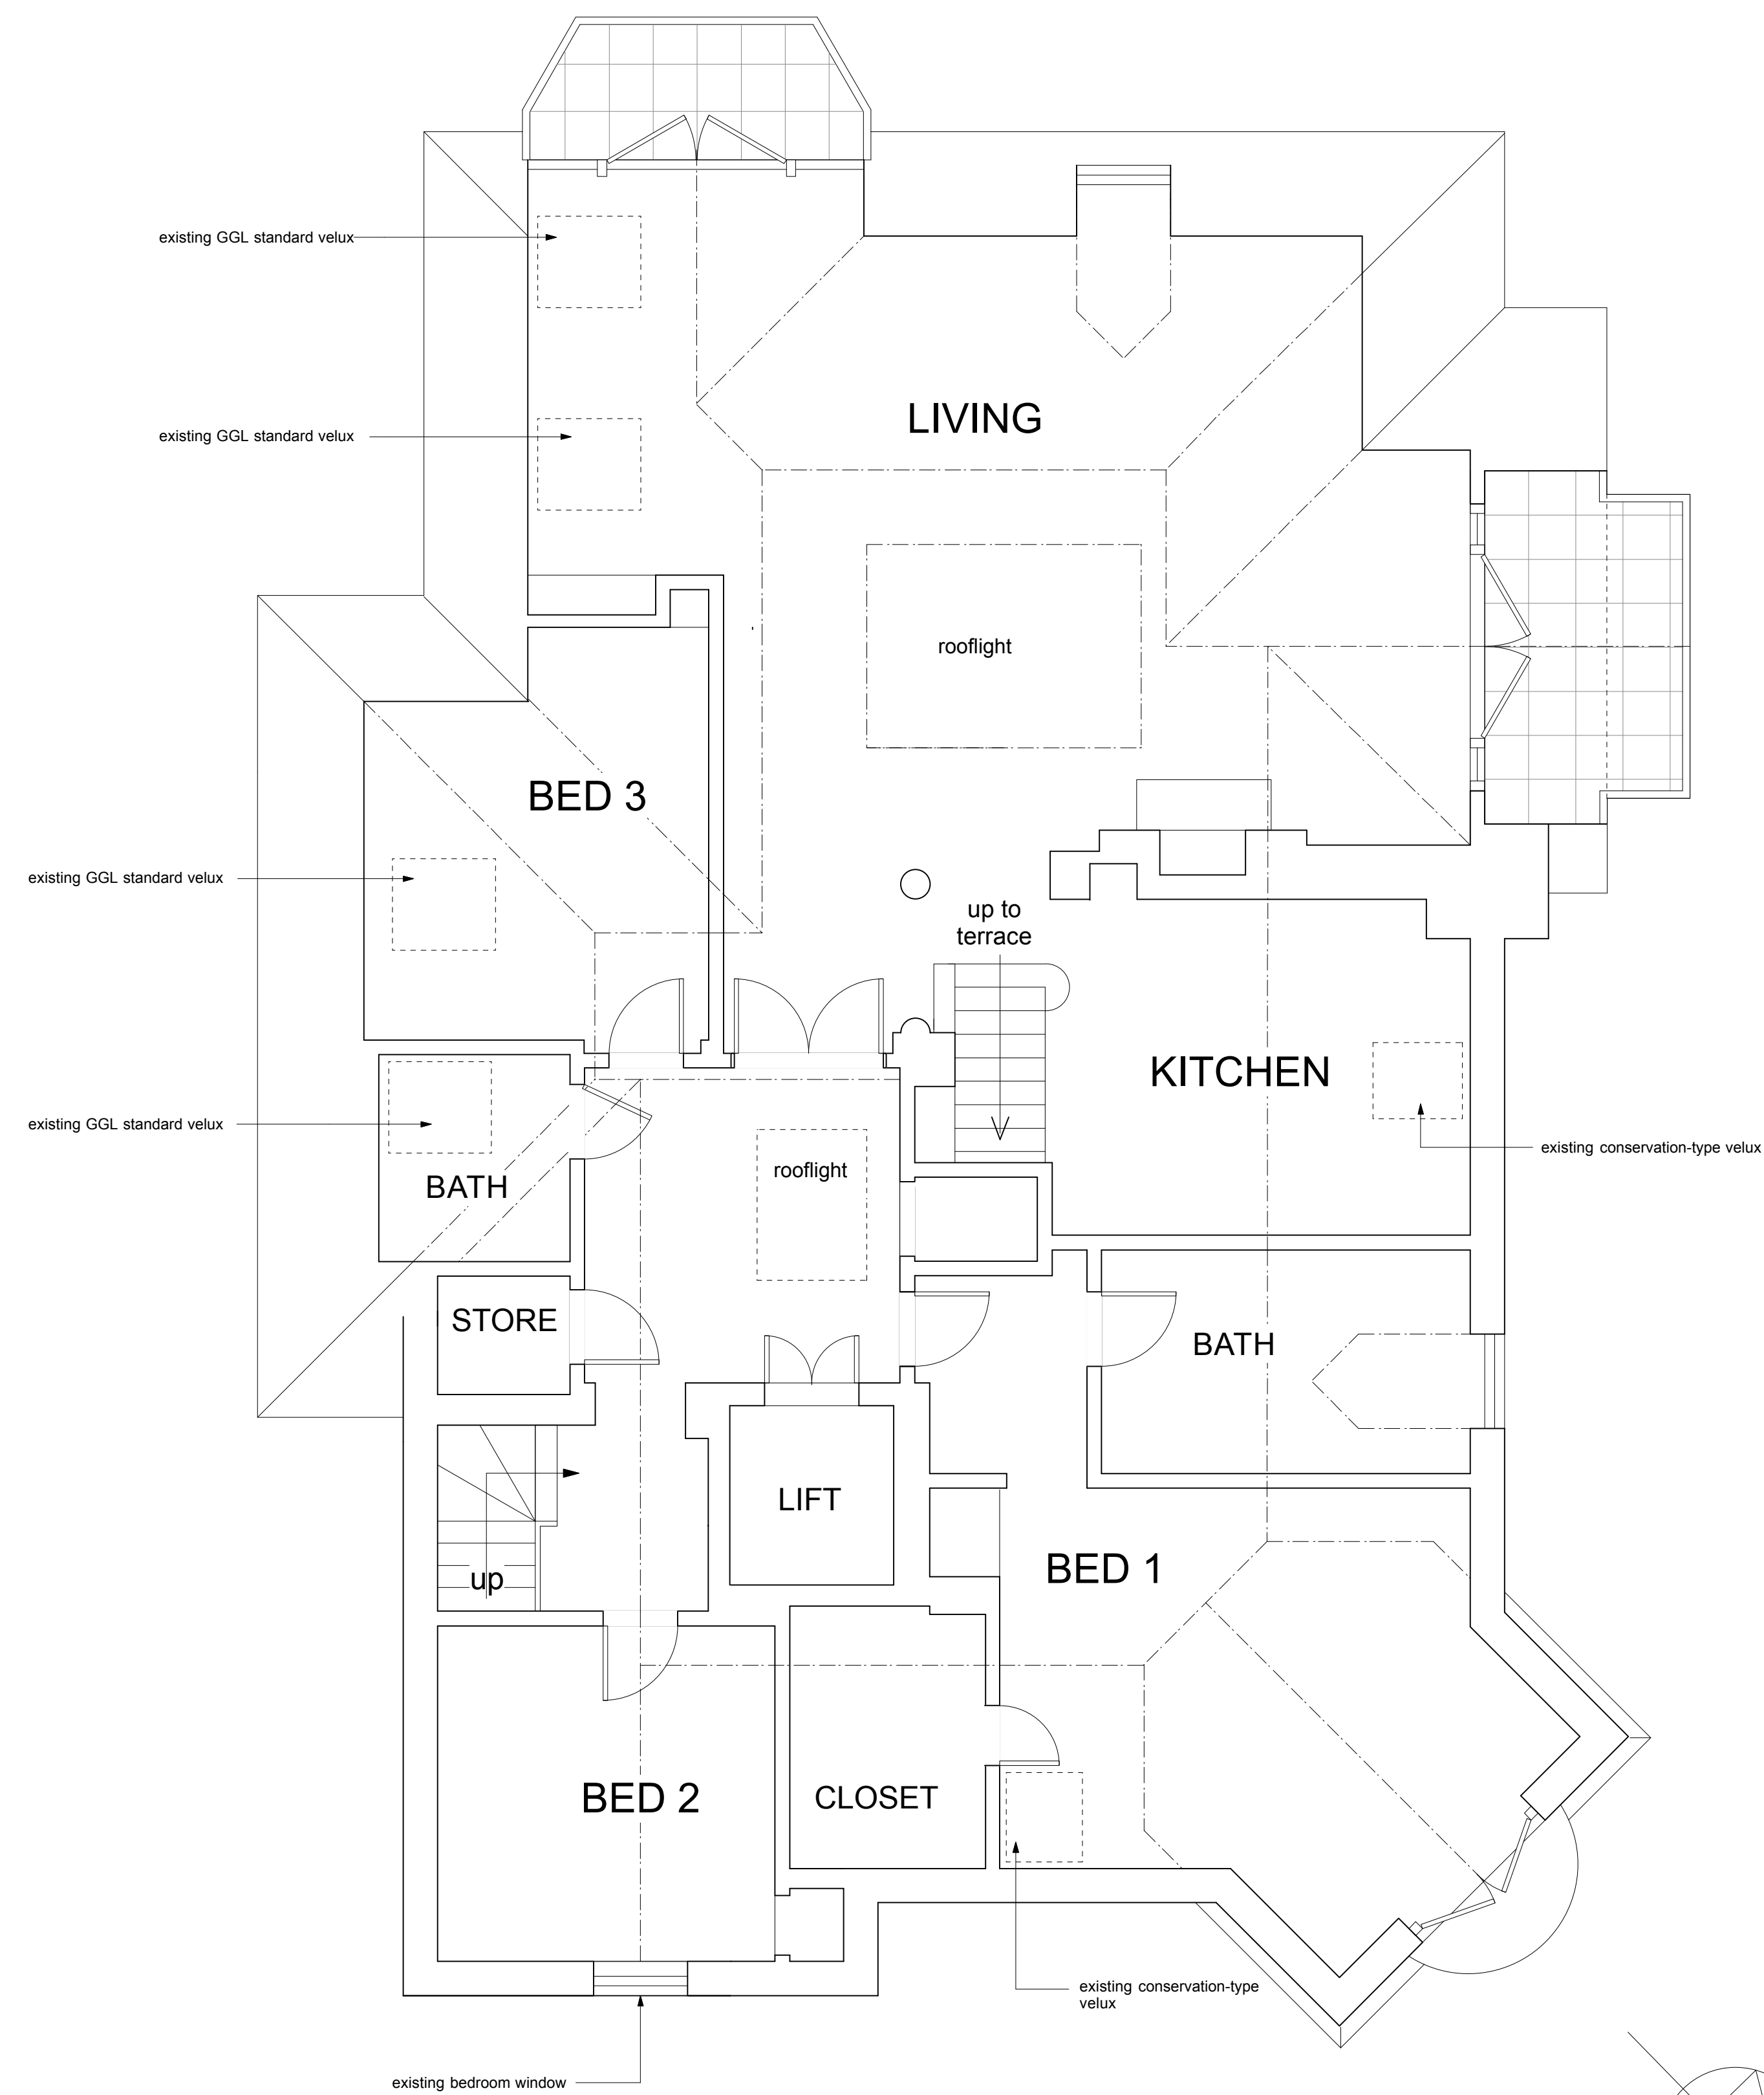
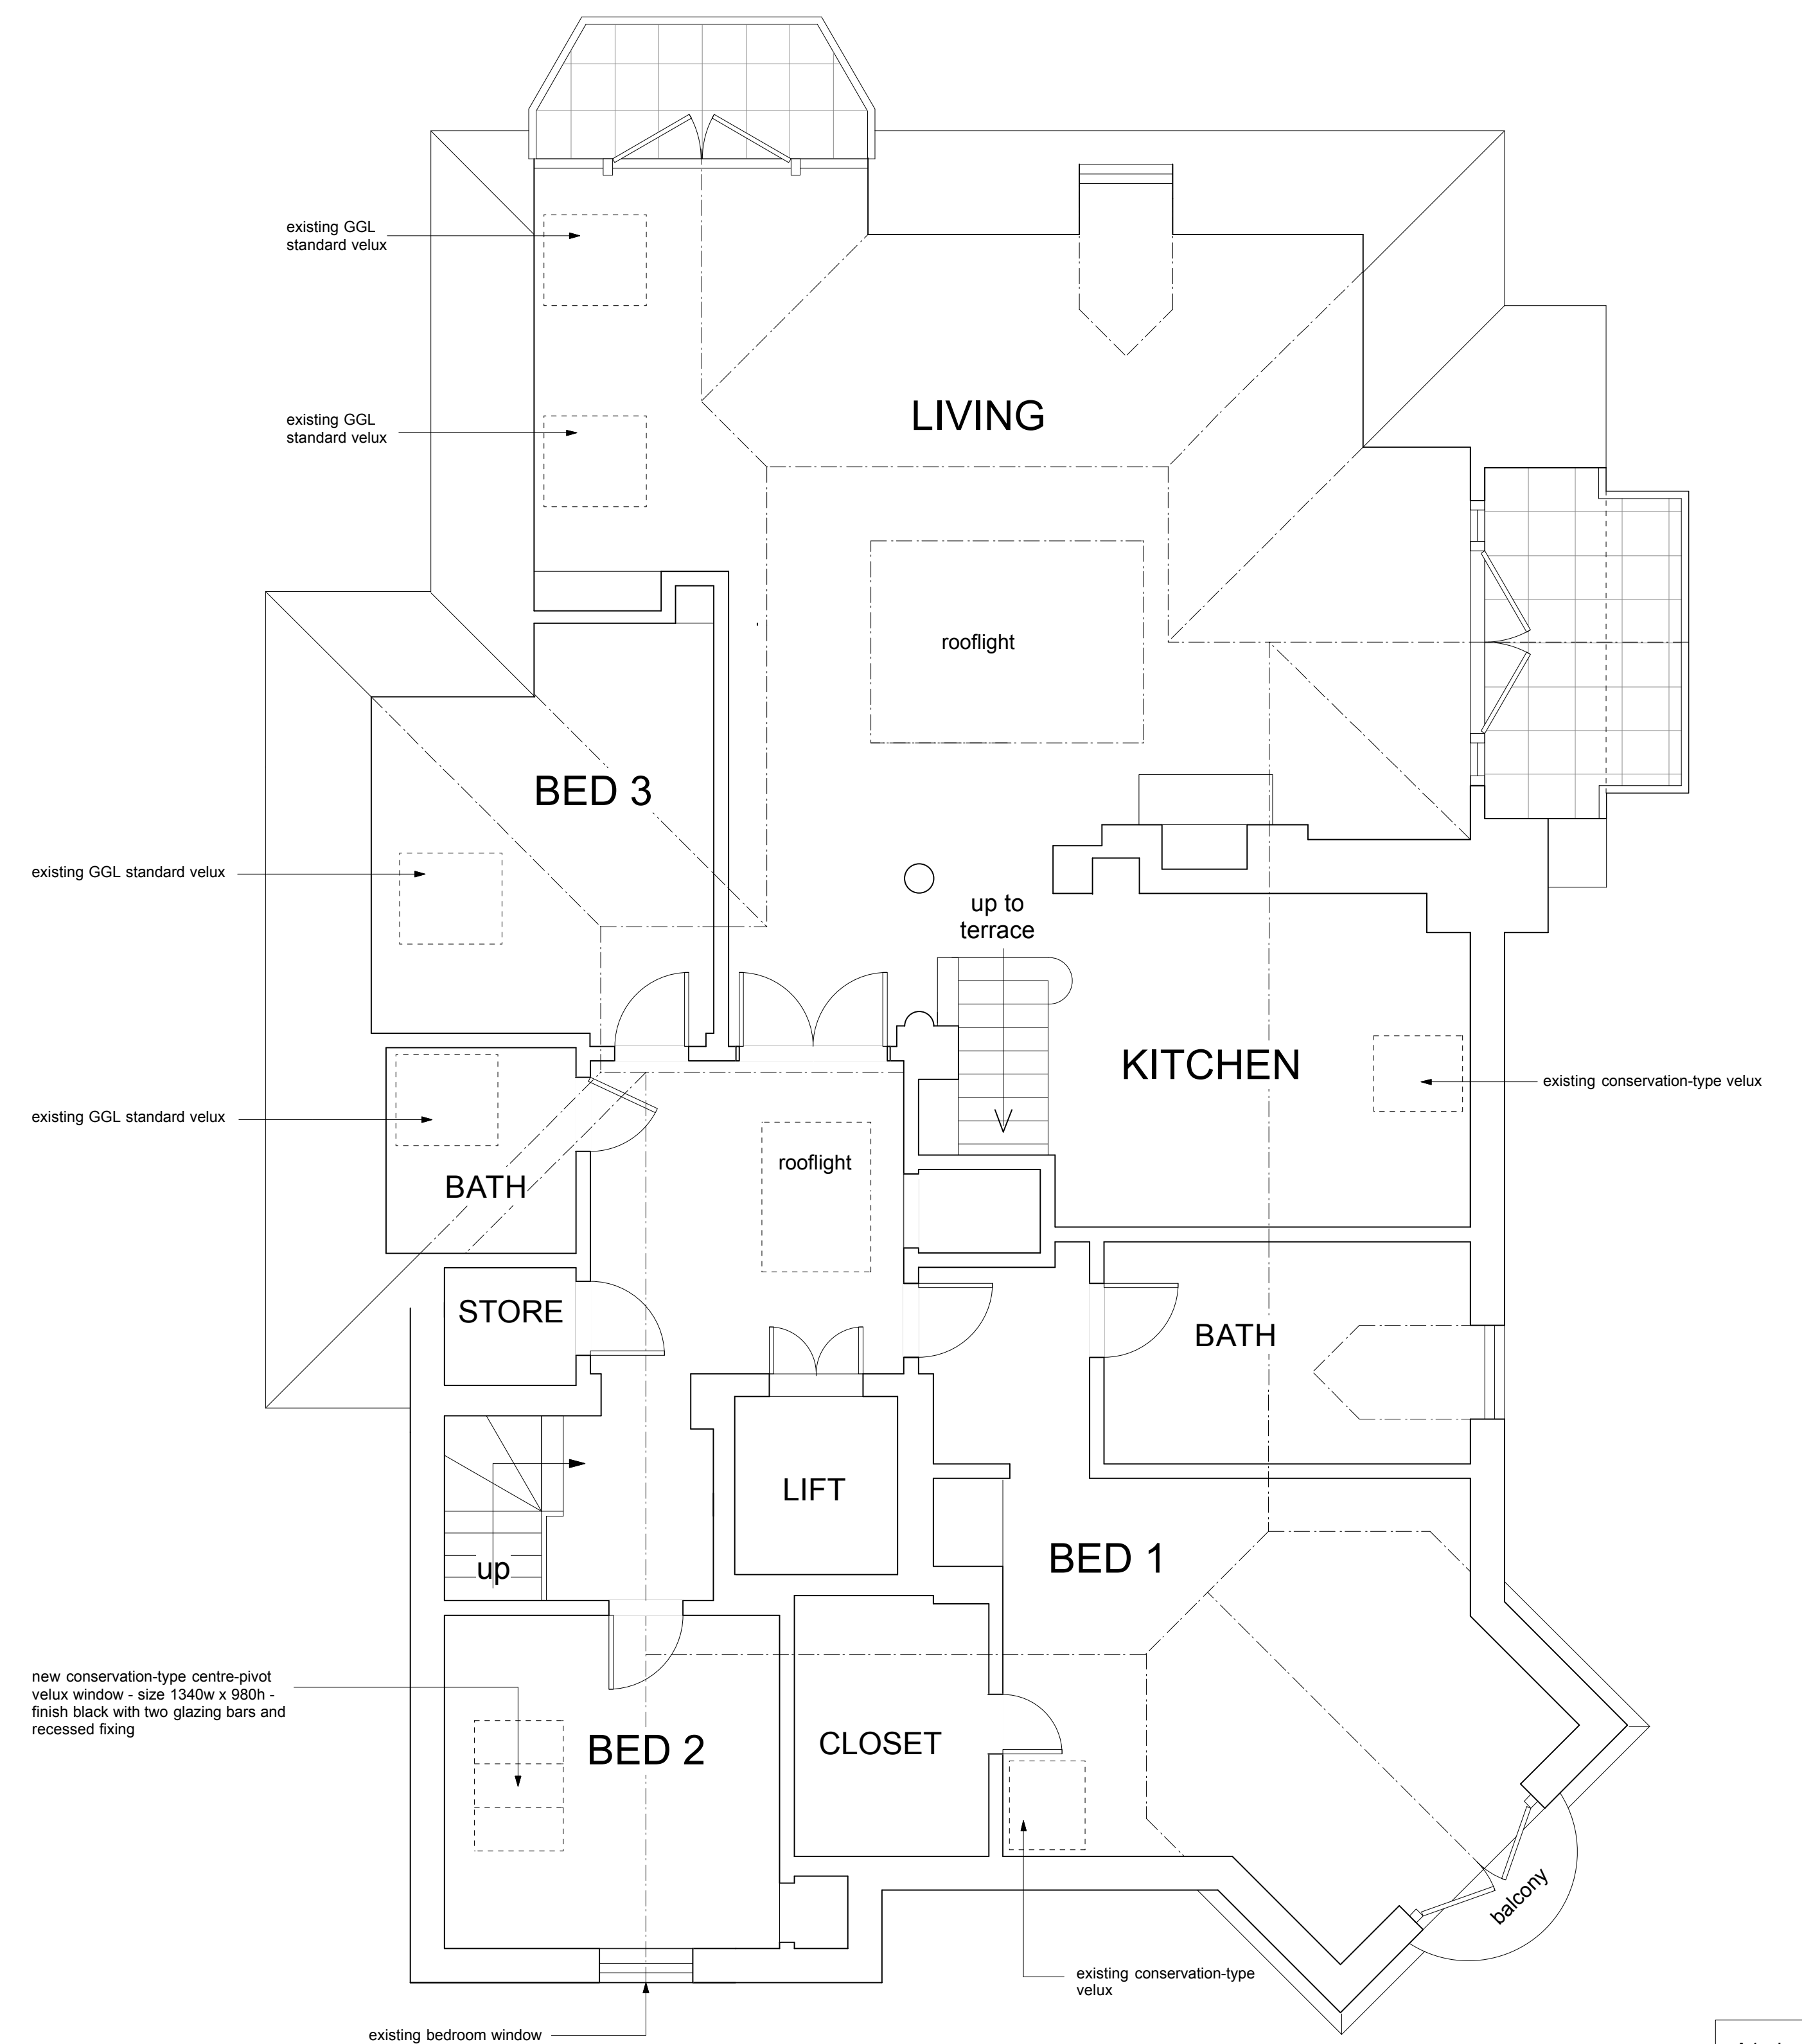


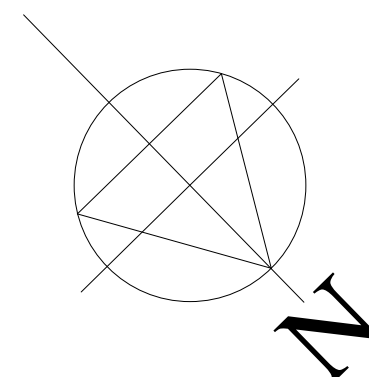

SECOND FLOOR - FLAT 4 - EXISTING

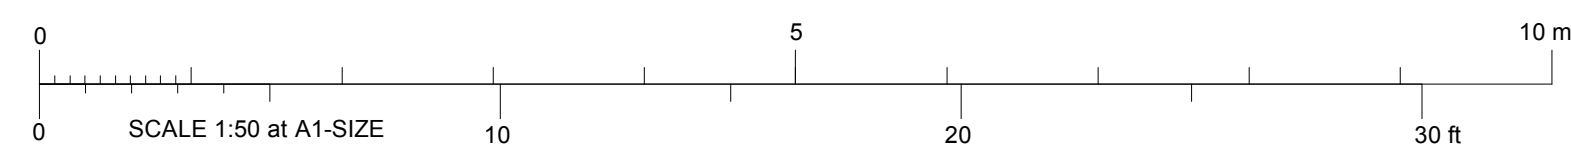

SECOND FLOOR - FLAT 4 - PROPOSED

Brod Wight
ARCHITECTS

TEL 020 7722 0810 FAX 020 7722 0939 E MAIL office@brodwight.co.uk WEB www.brodwight.co.uk
75 Haverstock Hill London NW3 4SL

THE LOFT FLAT - 37a REDINGTON ROAD - LONDON NW3 7QY
NEW BEDROOM 2 & KITCHEN ROOF WINDOWS
PLANS EXISTING & PROPOSED **1005/AP2/02**

1-size drawing

Date	May 2012	Scale	1:50	This drawing is copyright	Revisions
------	----------	-------	------	---------------------------	-----------