

HEIGHT SECTION THRO' DOORSET



ELEVATION OF TYPICAL JANSEN SINGLE DOORSET/SCREEN
DOOR HROI DRAWN OPENING IN AWAY FROM VIEWER

1No SINGLE DOORSET REQUIRED HROI AS DRAWN FOR 34-46 ST. NICHOLAS FRONT MANUFACTURE No

IRONMONGERY SUPPLIED & PREPARED FOR
BY DELTA SECURITY PER DOORSET.

- 1No 12mm S. STEEL CONTINUOUS FINGER FRIENDLY HINGE
- 1No LCN 4111 SURFACE DOOR CLOSER
- 2No ST. STEEL KICK PLATES
- 1No PULL HANDLE S/S 225 X 25

- 1No PUSH TO EXIT BUTTON ON INSIDE
- 1No FIREMAN SWITCH
- 1No ENTRY PANEL
- 2No ELECTRO MAGNETIC LOCKS REF. M32 SERIES
- 1No ELECTRO MAGNETIC LOCKSREF. M32C SERIES


G = 11.5mm CLEAR LAM. GLASS
3mm GLAZING TAPE BOTH
SIDES, 20 X 25 M. S. BEAD

S = 3mm M. S ZINTEC SOLID PANEL
P. P. COATED

ALL BLACK SILICON
POINTED

FINISH

ALL DOOR / FRAME TO BE SHOT BLASTED
& ZINC SPRAYED AND PPC TEXTURED GLOSS
COLOUR RAL. 8016 BROWN

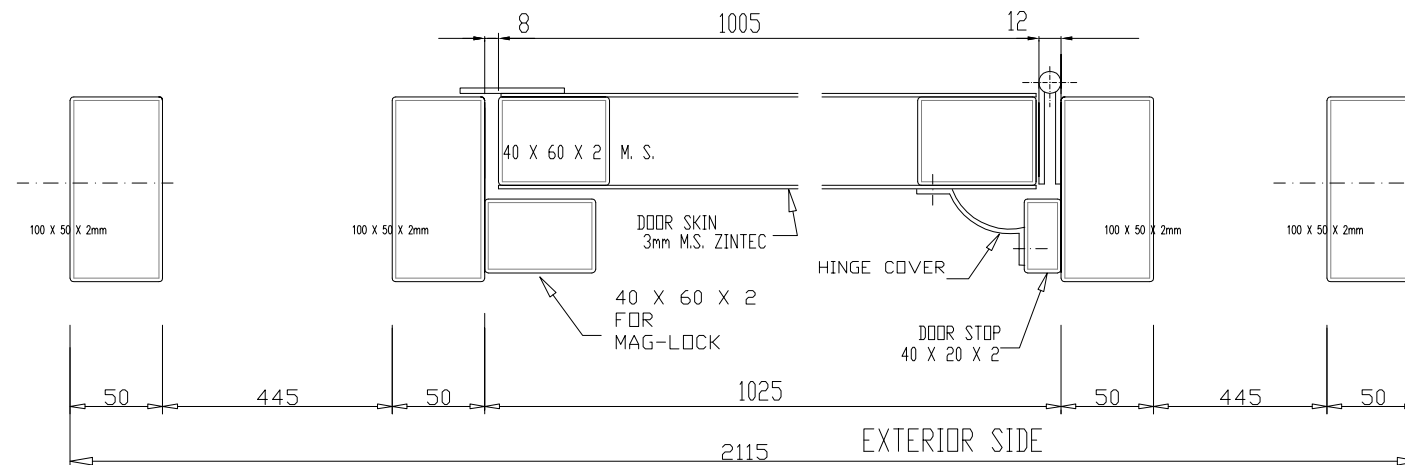

WIDTH SECTION THRO' DOORSET

ARCHITECTS/CONSULTANT		
THIS DRAWING IS THE PROPERTY OF DELTA SECURITY AND MUST NOT BE COPIED OR DISCLOSED TO A THIRD PARTY WITHOUT THE WRITTEN PERMISSION OF DELTA SECURITY.		
0	ORIGINAL ISSUE	6-2-12
REV	DETAILS	DATE
PROJECT		
THE ORIGIN 25		
DRAWN BY	DLP	DATE 6-2-2012
SCALE	1:20@A3	APPROVED
JOB No	DELTA ORIGIN	DRG No 05
DELTA SECURITY		