


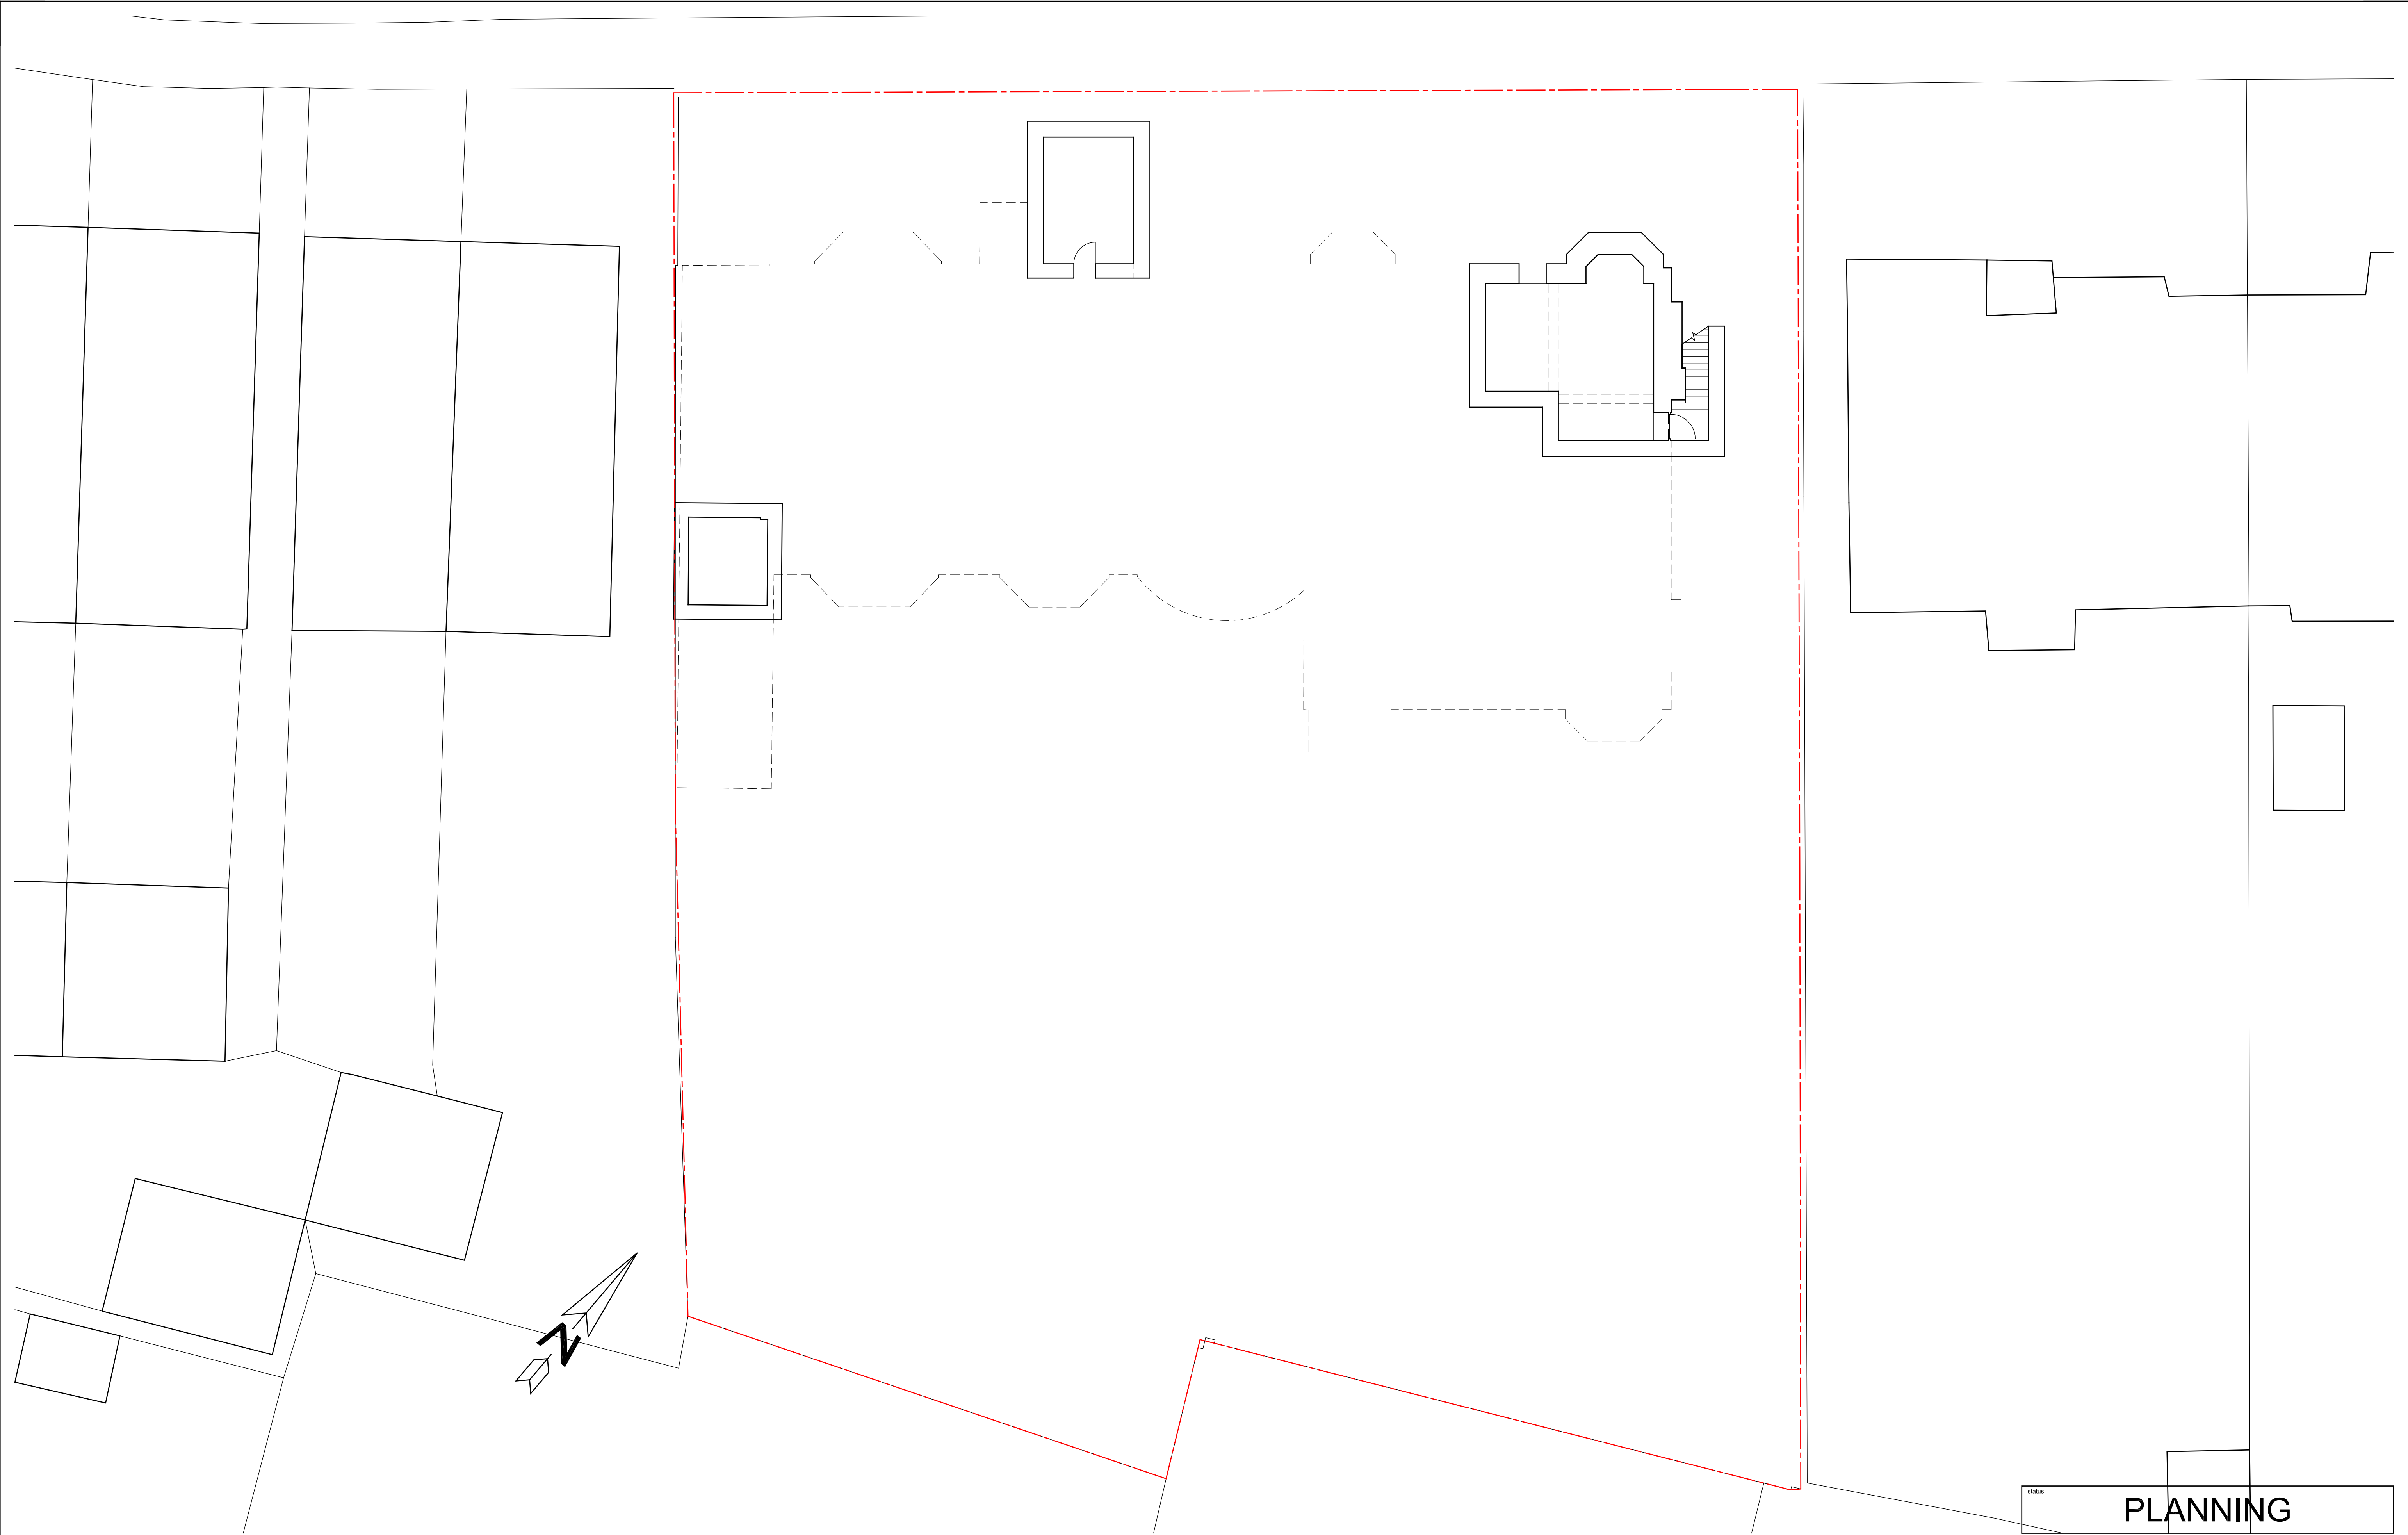

status **PLANNING**

-DO NOT SCALE FROM THIS DRAWING - Verify all dimensions on site

project 9 Arkwright Road NW3			
title Existing Basement Floor Plan			
scale 1:100@A1-1:200@A3	authg CSp	drag no.	rev.
date SEPT 2011	job no. 804	081-B1	
		-	



status **PLANNING**

-DO NOT SCALE FROM THIS DRAWING - Verify all dimensions on site-

project 9 Arkwright Road NW3			
title Existing Garden Floor Plan			
scale 1:100@A1-1:200@A3	authg CSp	drag no.	rev.
date SEPT 2011	job no. 804	081-G2	
		-	

© PKS Architects LLP 10 Deane House Studios, Greenwood Place, London, NW5 1LB t. 020 7424 4800 f. 020 7424 4801 e. pks@pksarchitects.com



status **PLANNING**

—DO NOT SCALE FROM THIS DRAWING—Verify all dimensions on site

project 9 Arkwright Road NW3			
title Existing Ground Floor Plan			
scale 1:100@A1-1:200@A3	author CSp	draw no.	rev.
date SEPT 2011	job no. 804	081-G1	
		-	




PLANNING

—DO NOT SCALE FROM THIS DRAWING—Verify all dimensions on site—

project 9 Arkwright Road NW3			
title Existing First Floor Plan			
scale 1:100@A1-1:200@A3	author CSp	draw no.	rev.
date SEPT 2011	job no. 804	081-01	-

© PKS Architects LLP 10 Deane House Studios, Greenwood Place, London, NW5 1LB t. 020 7424 4800 f. 020 7424 4801 e. pks@pksarchitects.com

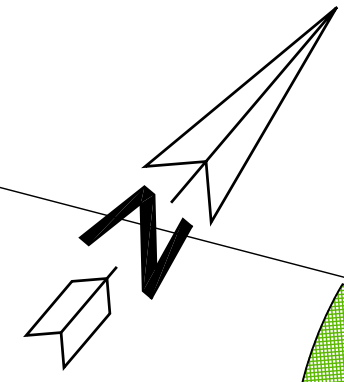

status **PLANNING**

—DO NOT SCALE FROM THIS DRAWING—Verify all dimensions on site

project 9 Arkwright Road NW3			
title Existing Second Floor Plan			
scale 1:100@A1-1:200@A3	author CS	draw no.	rev.
date SEPT 2011	job no. 804	081-02	
		-	



PLANNING

DO NOT SCALE FROM THIS DRAWING - Verify all dimensions on site

project 9 Arkwright Road NW3			
title Existing Attic Floor Plan			
scale 1:100@A1-1:200@A3	author CSp	draw no.	rev.
date SEPT 2011	job no. 804	081-03	-


© PKS Architects LLP 10 Deane House Studios, Greenwood Place, London, NW5 1LB t. 020 7424 4800 f. 020 7424 4801 e. pks@pksarchitects.com




status **PLANNING**

-DO NOT SCALE FROM THIS DRAWING - Verify all dimensions on site-

project 9 Arkwright Road NW3			
title Existing Roof Plan			
scale 1:100@A1-1:200@A3	author CSp	draw no.	rev.
date SEPT 2011	job no. 804	081-04	
		-	

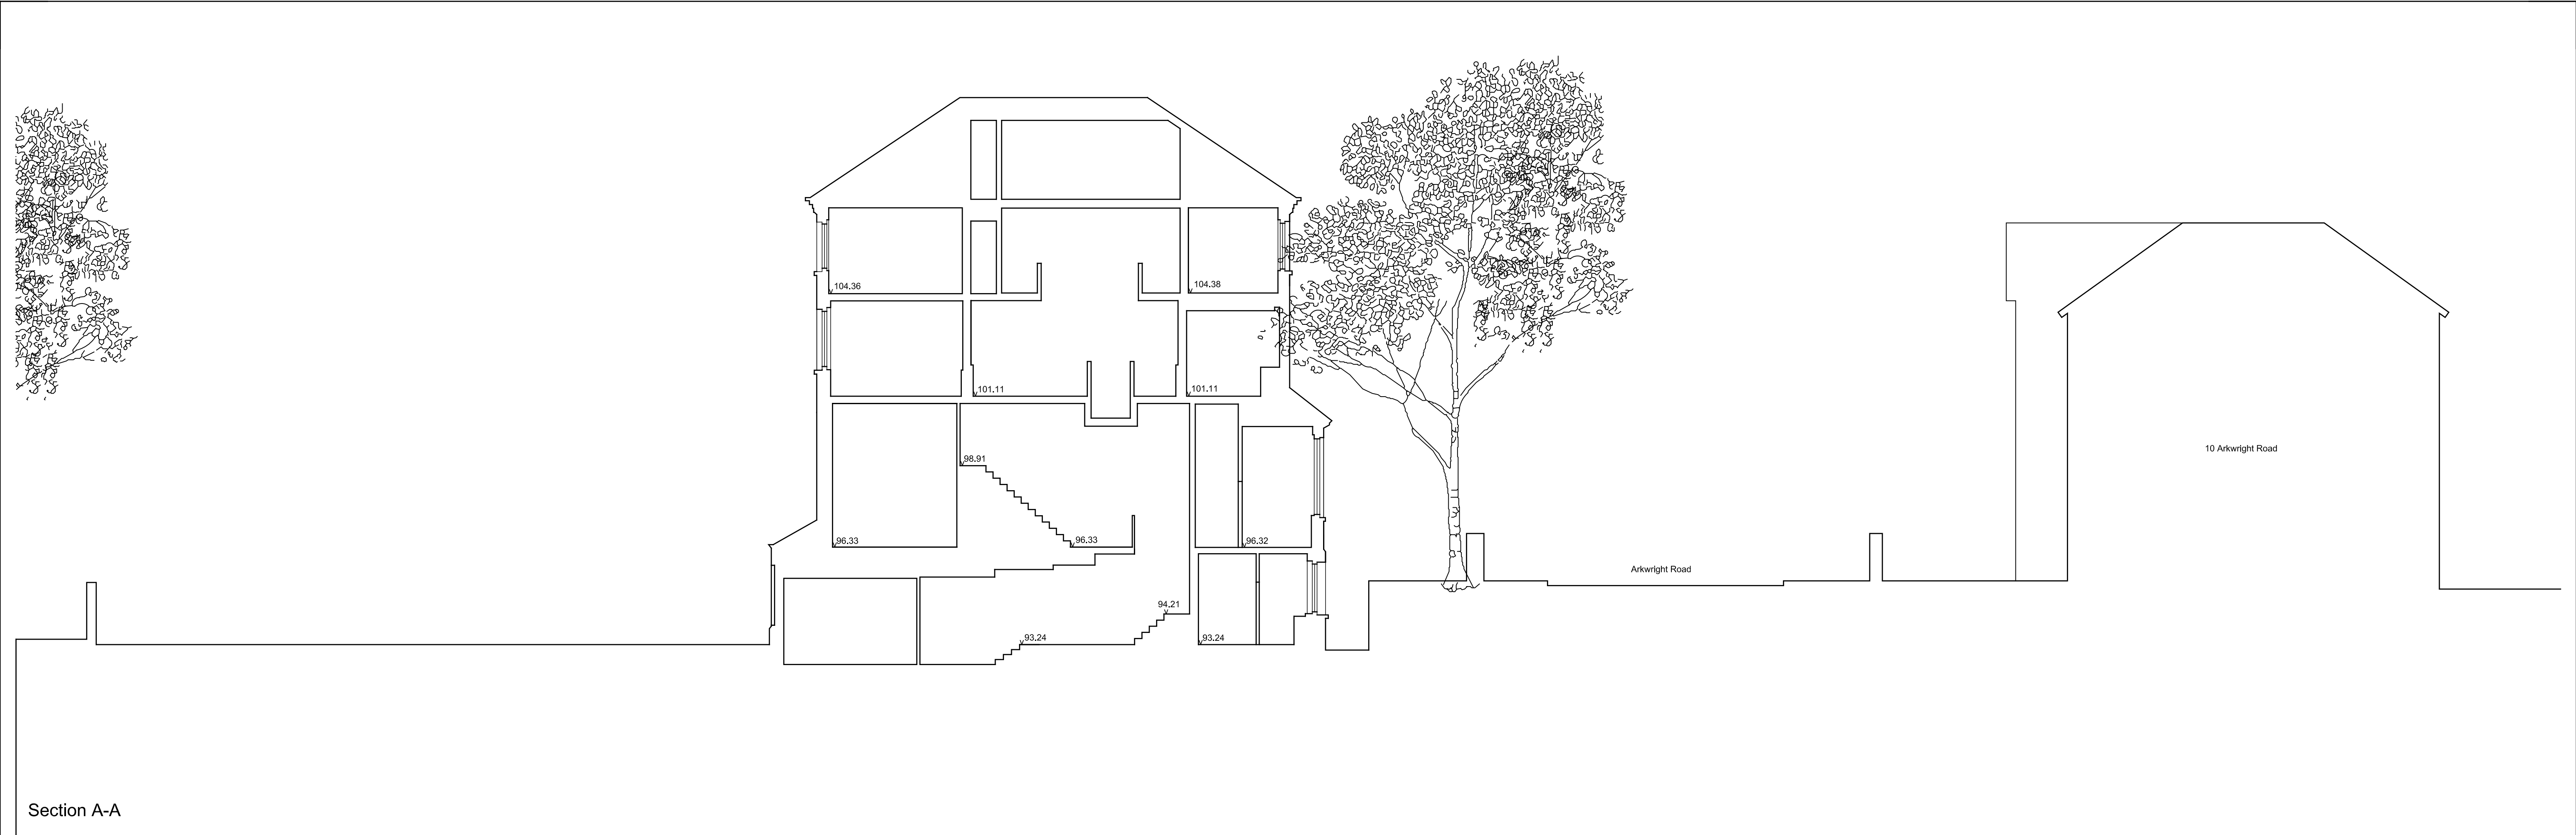

Section A-A

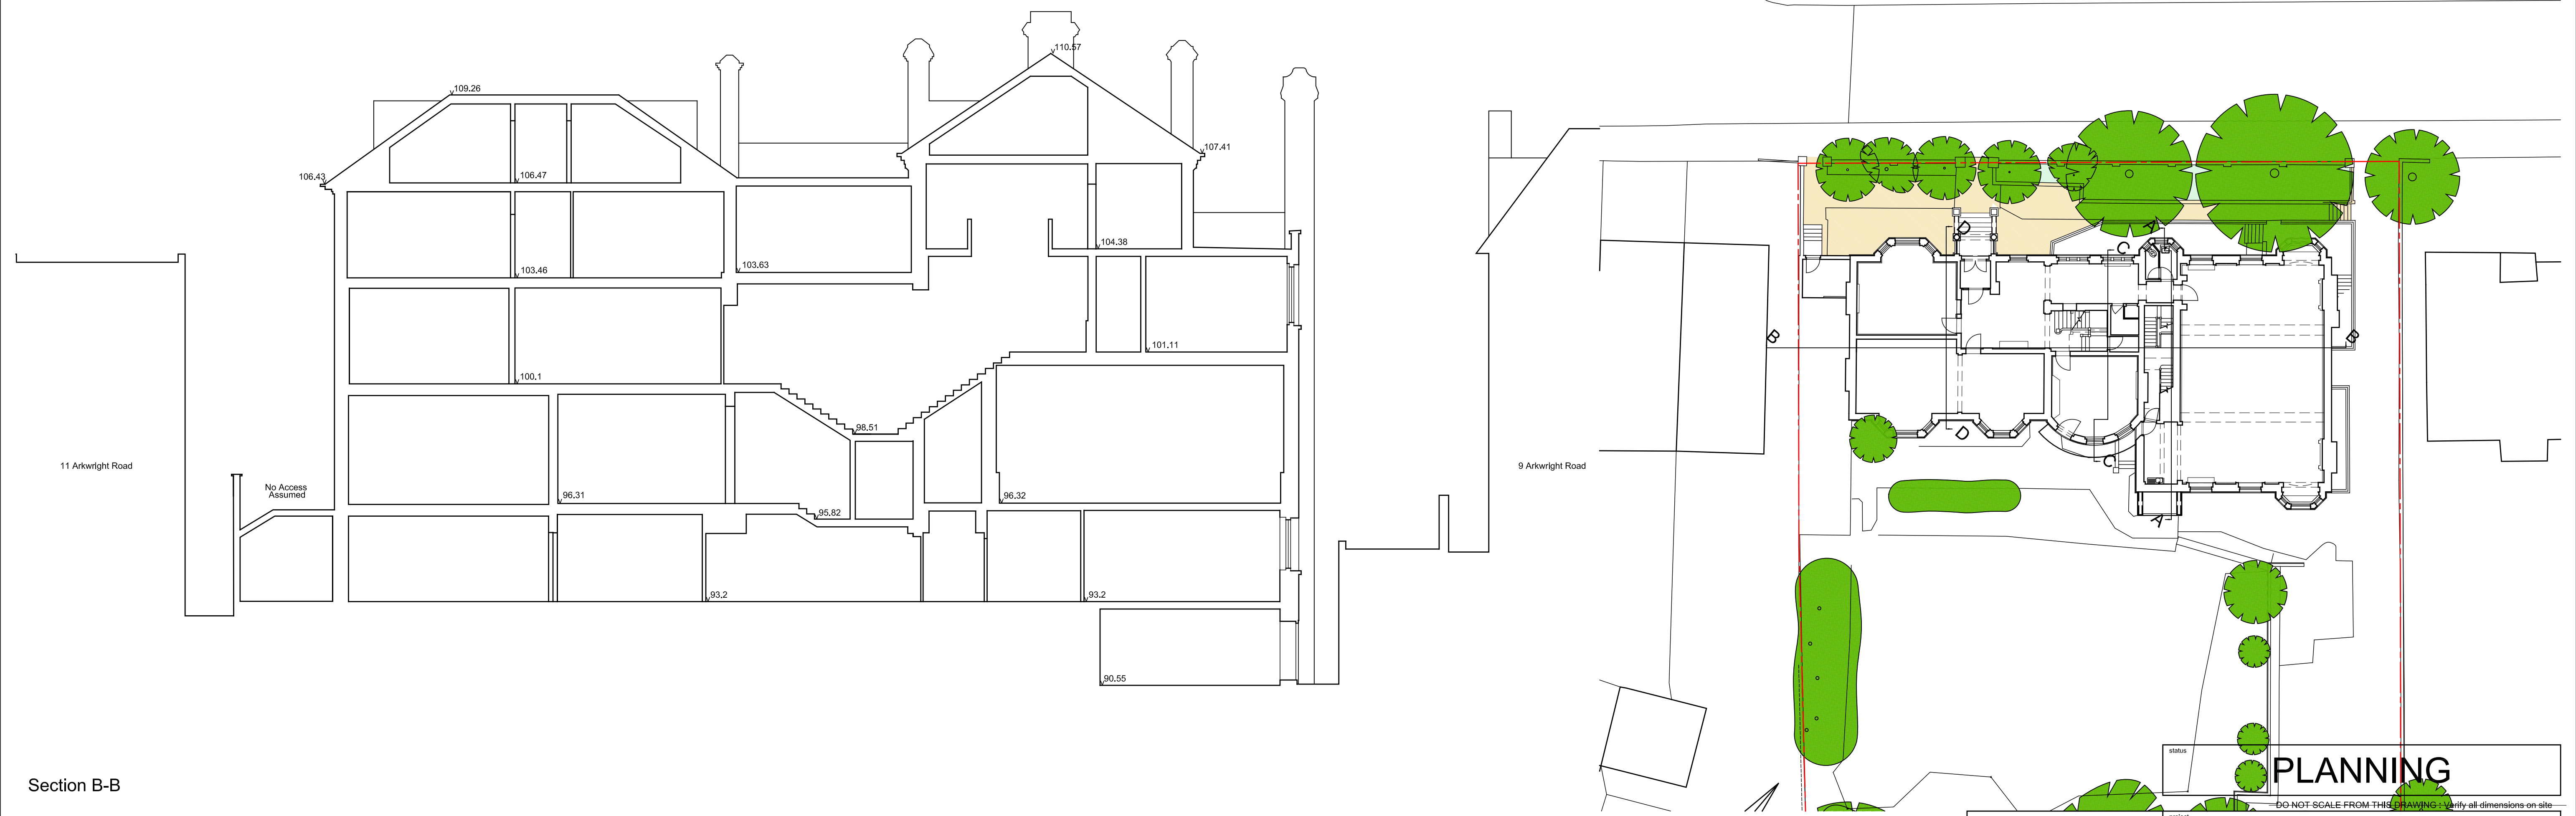

Section B-B

P

K

S

architects

project

9 Arkwright Road NW3

title

Existing Sections AA + BB

scale

1:100@A1-1:200@A3 CSp

date

SEPT 2011

author

draw no.

804

rev.

-

job no.

804


082-01

status

PLANNING

DO NOT SCALE FROM THIS DRAWING - Verify all dimensions on site

© PKS Architects LLP 10 Deane House Studios, Greenwood Place, London, NW5 1LB t. 020 7424 4800 f. 020 7424 4801 e. pks@pksarchitects.com

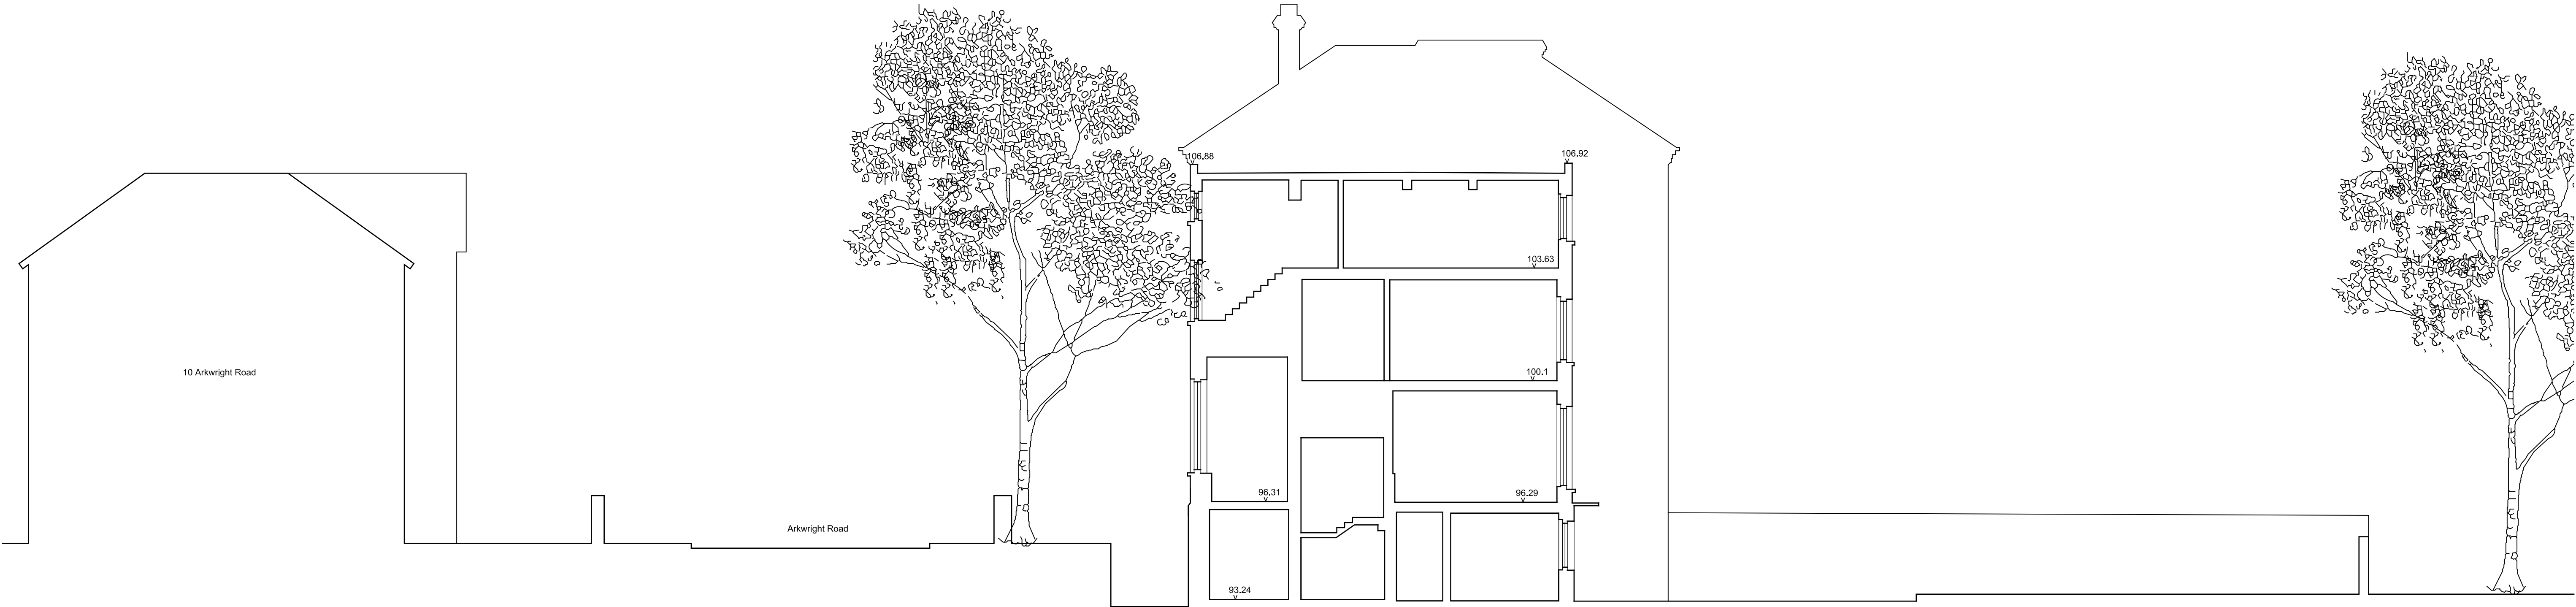

Section C-C



Section D-D

status **PLANNING**

—DO NOT SCALE FROM THIS DRAWING : Verify all dimensions on site

project 9 Arkwright Road NW3			
title Existing Section CC + DD			
scale 1:100@A1-1:200@A3	author CSp	draw no.	rev.
date SEPT 2011	job no. 804	082-02	-




PLANNING

-DO NOT SCALE FROM THIS DRAWING - Verify all dimensions on site-

project: 9 Arkwright Road NW3			
title: Existing Elevations North & West			
scale: 1:100@A1-1:200@A3	author: CSp	draw no.	rev.
date: SEPT 2011	job no: 804	084-01	-



South facing elevation

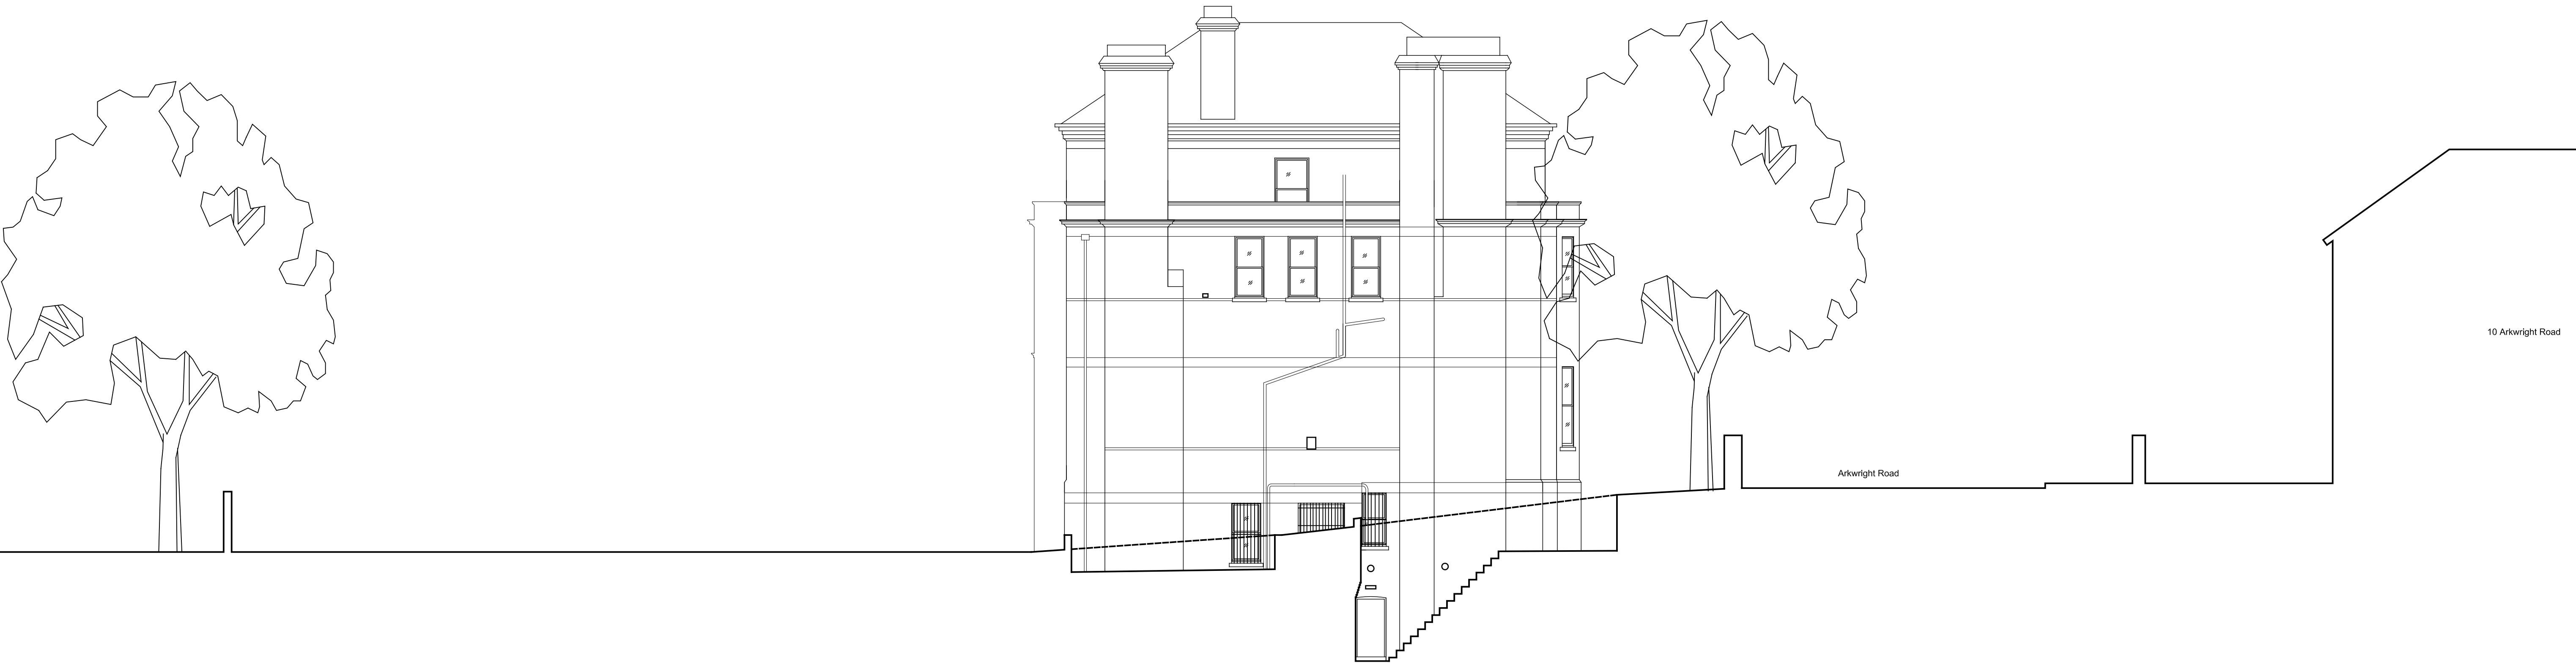

East facing elevation

status
PLANNING

-DO NOT SCALE FROM THIS DRAWING - Verify all dimensions on site-

project: 9 Arkwright Road NW3			
title: Existing Elevations South & East			
scale: 1:100@A1-1:200@A3	author: CSp	draw no.	rev.
date: SEPT 2011	job no: 804	084-02	-