


Section B - New living room facing East

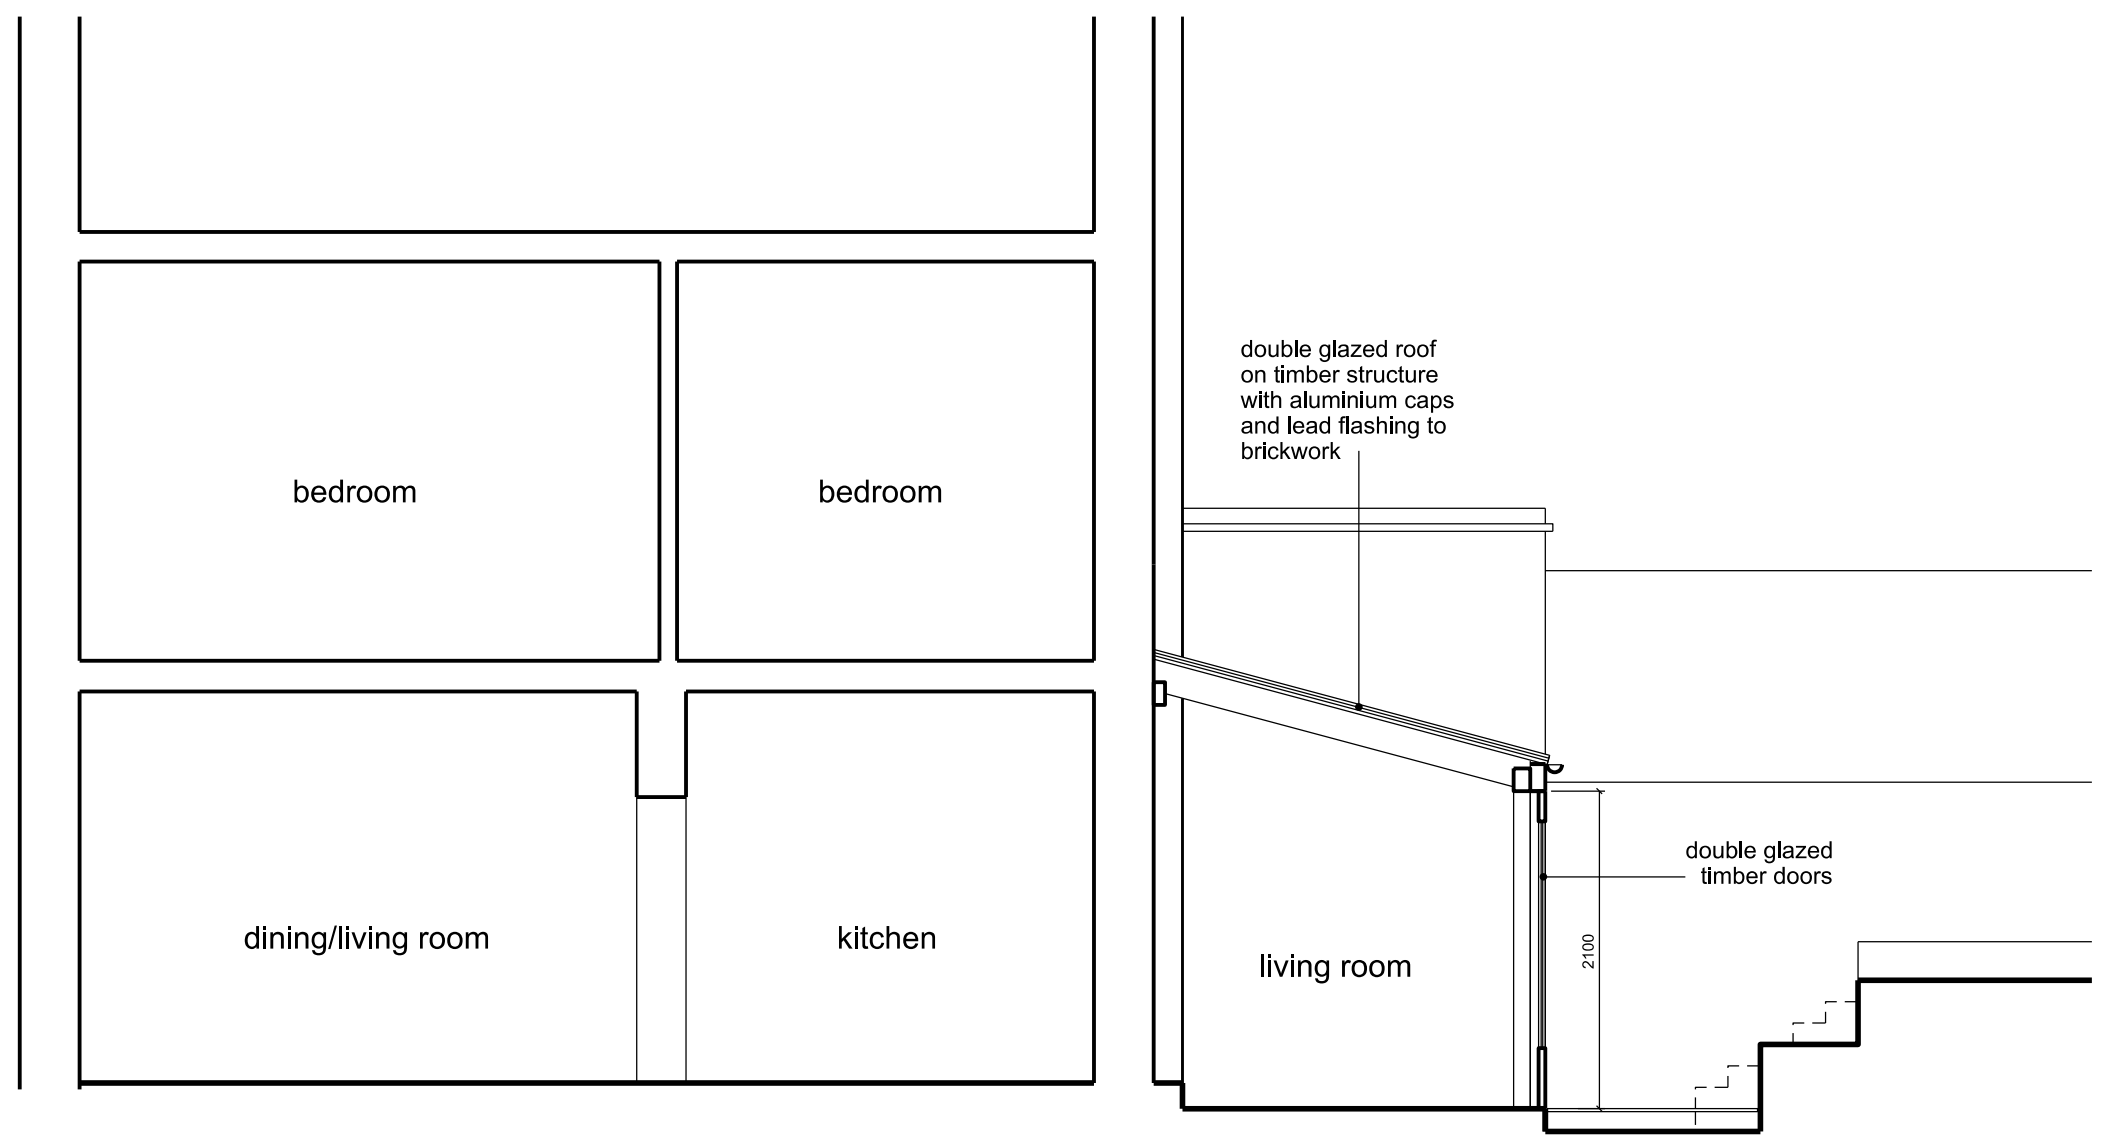

Section D - New living room facing West