
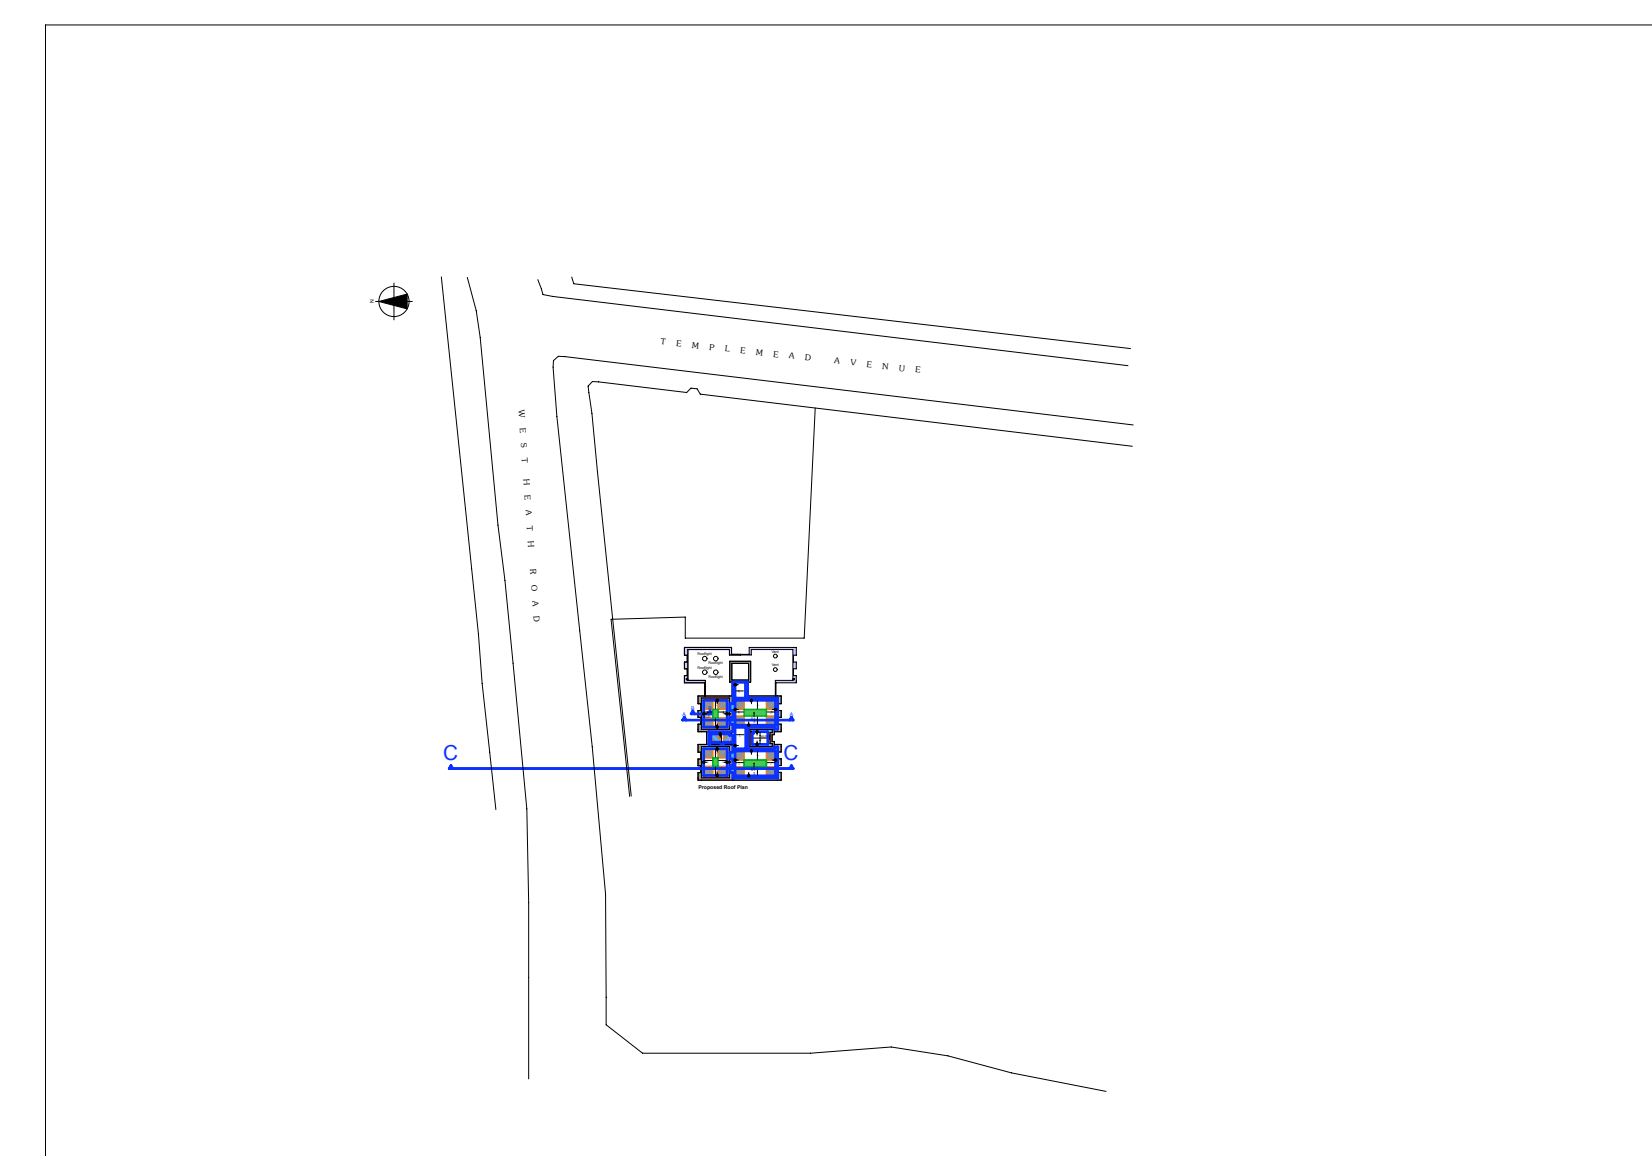


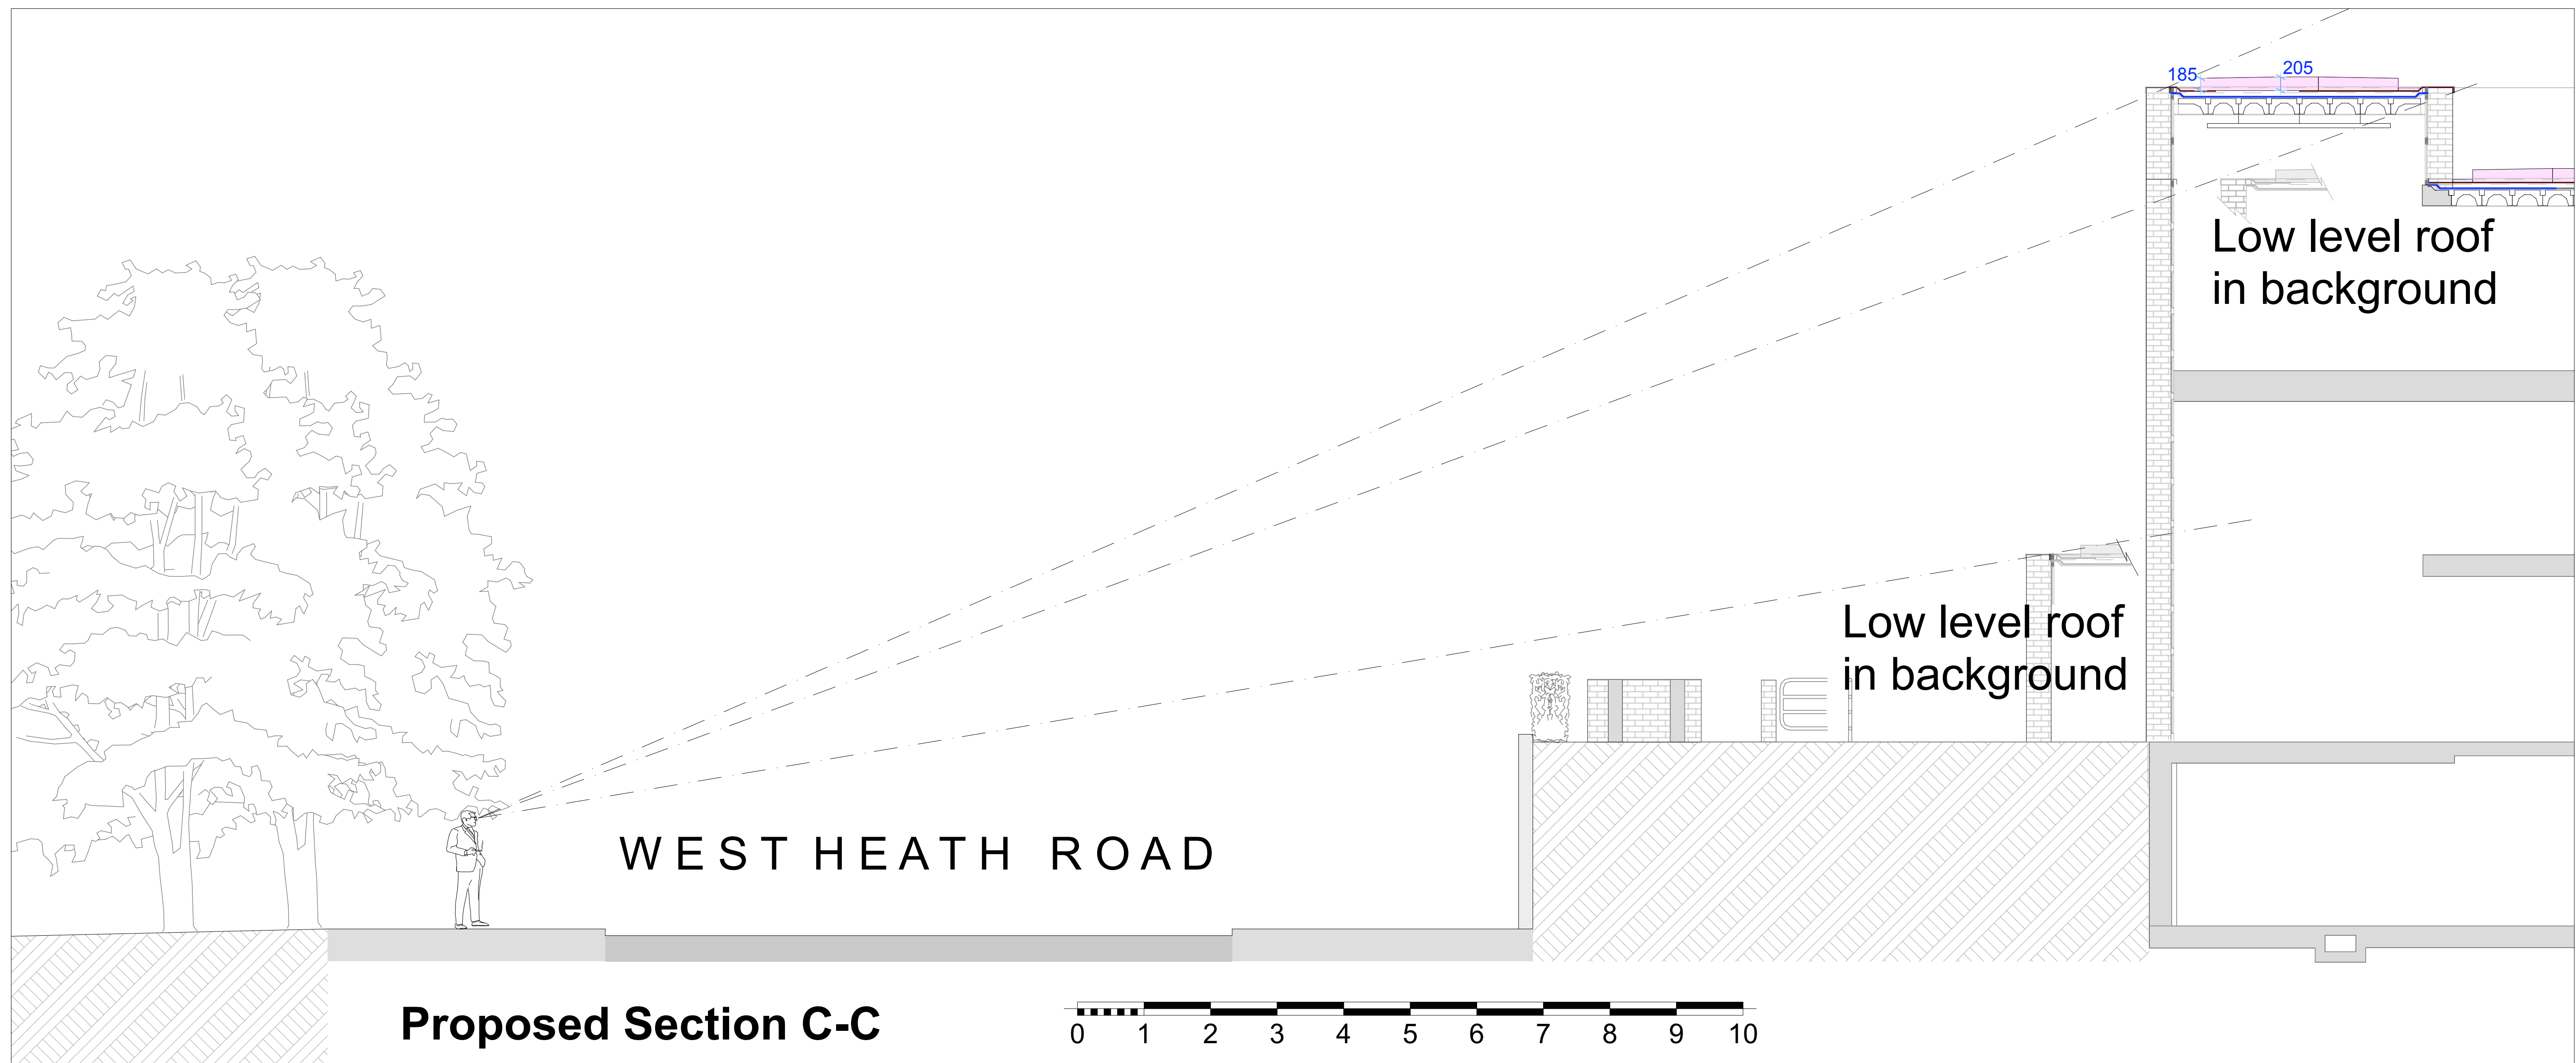

Scale- 1:1000@A1

2012-15 - SCHREIBER HOUSE, WEST HEATH RD, LONDON

client:		S. Kirsch	
job no.:	2012-15	dwg no.:	Consultation
scale:	1:50@A1	date:	May 2012