


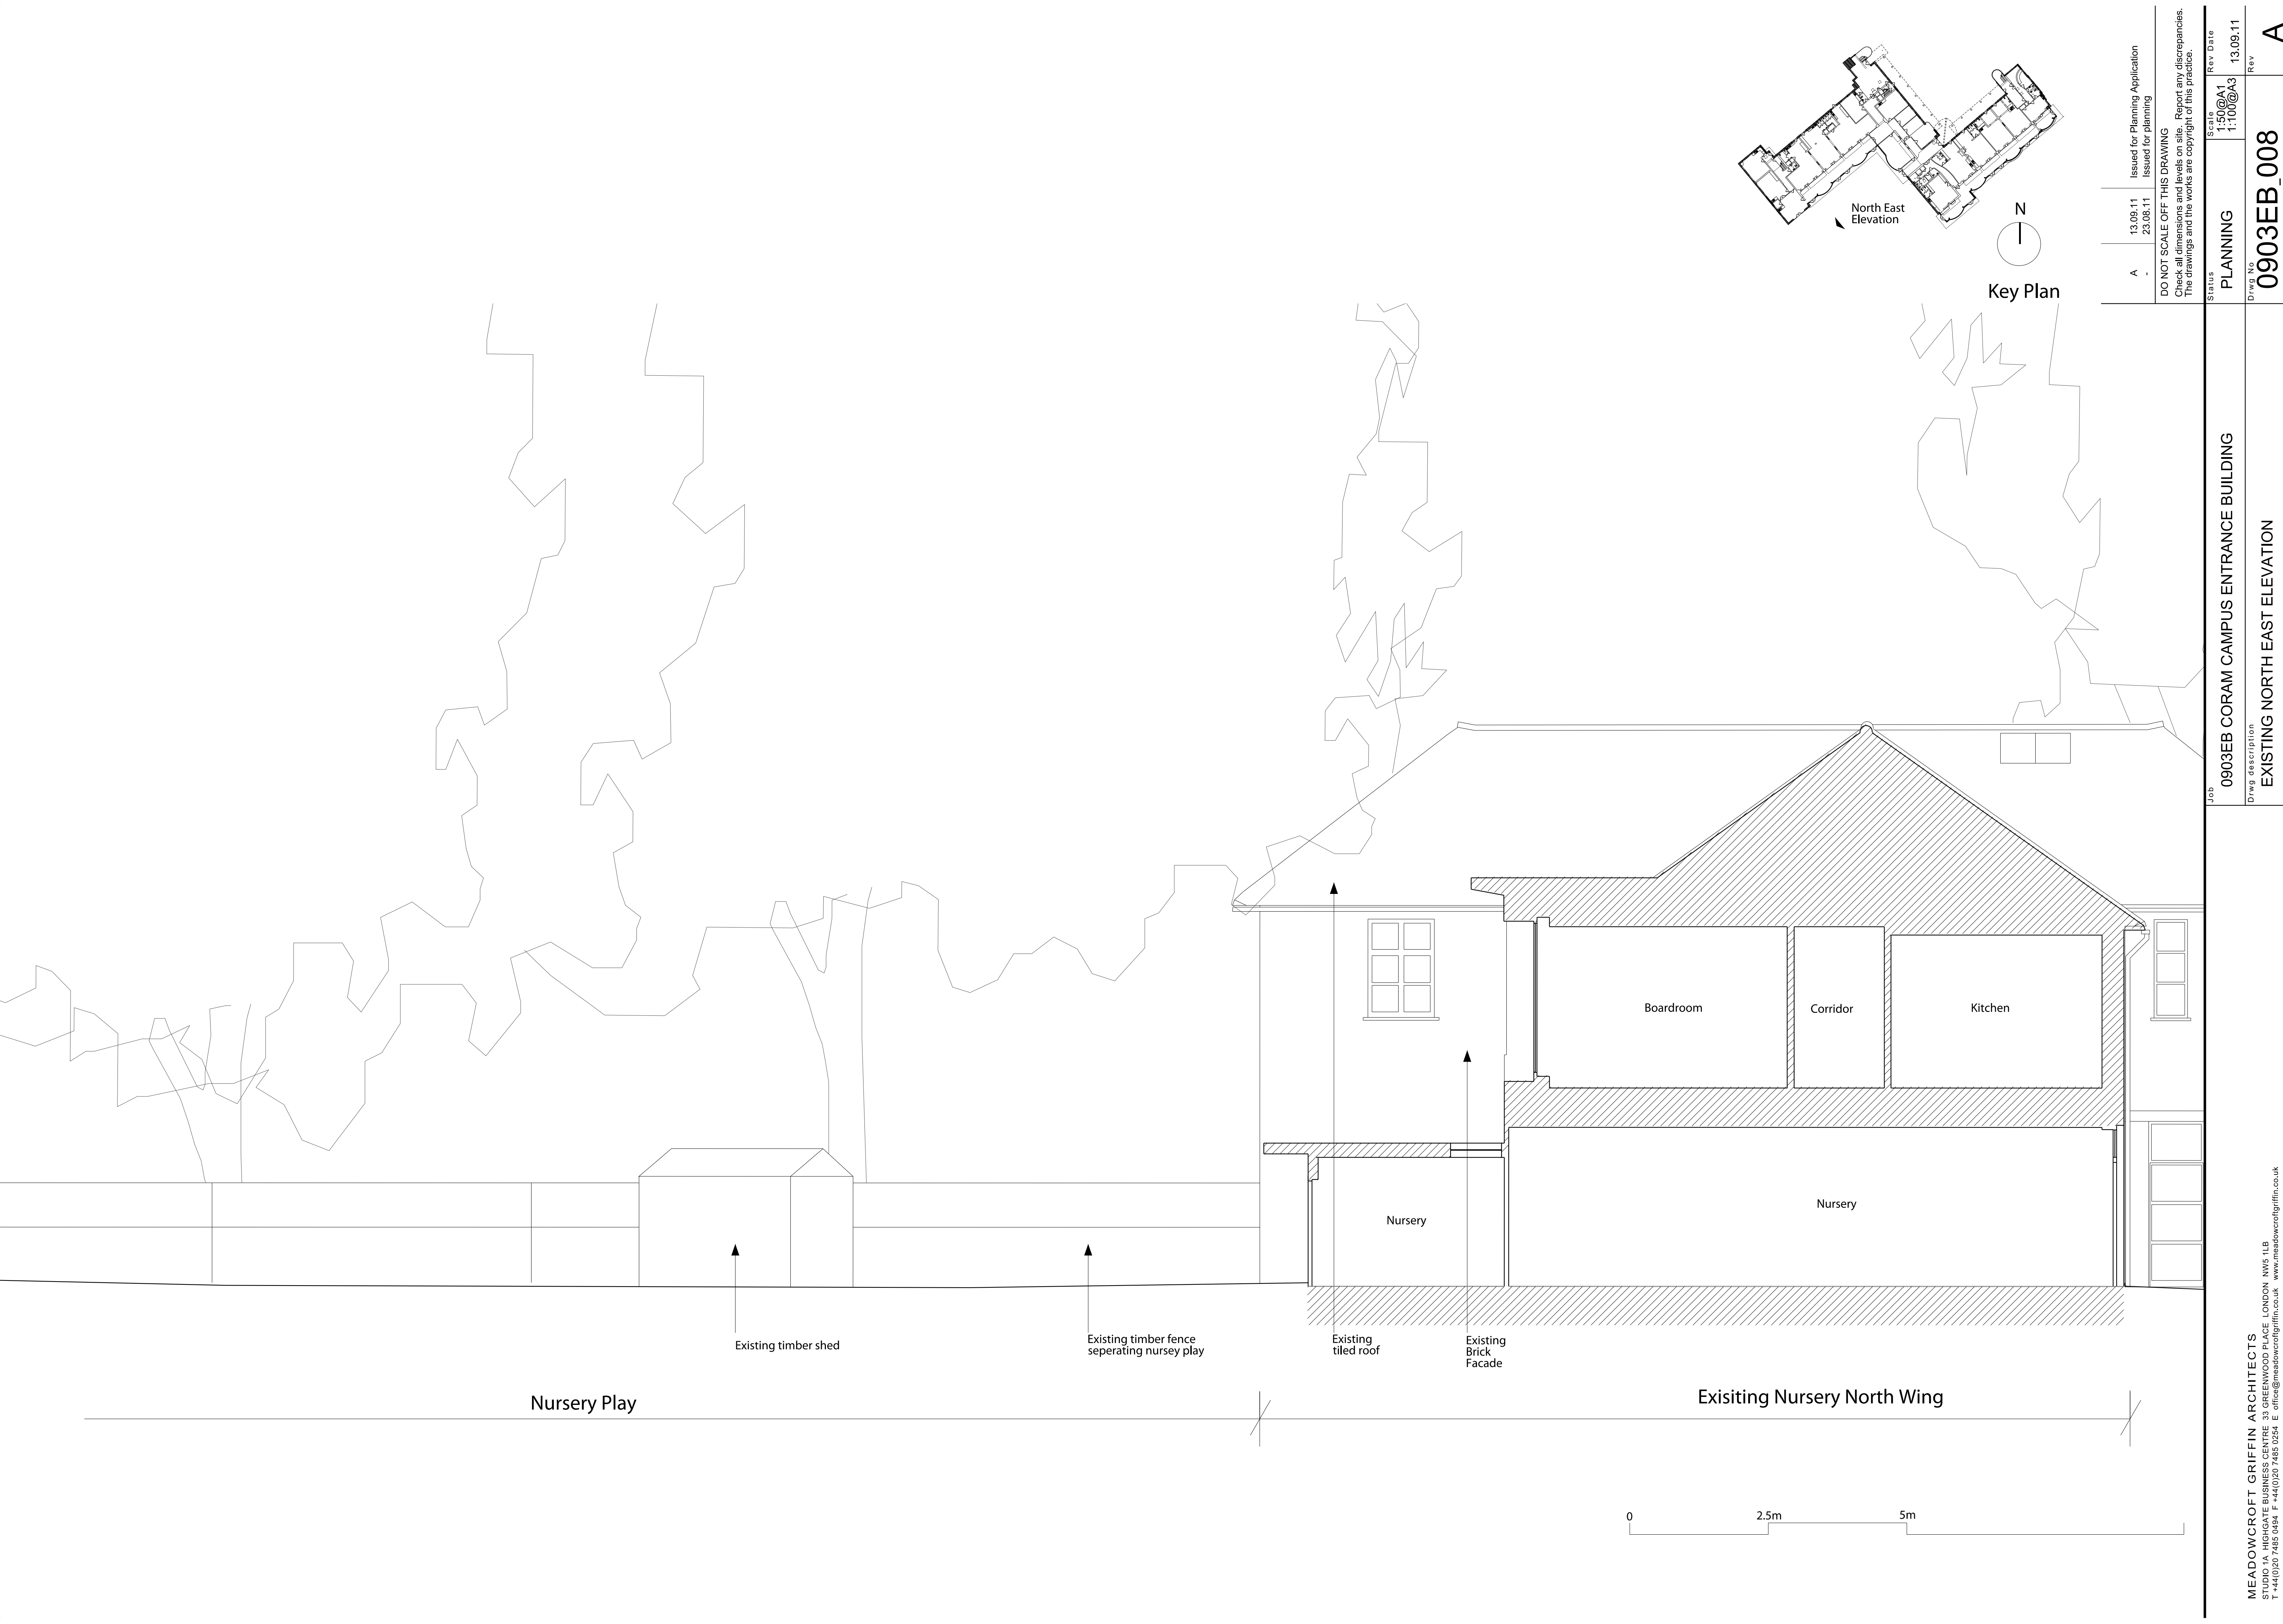

	-	13.09.11 23.08.11	Issued for Planning Application Issued for planning	DO NOT SCALE OFF THIS DRAWING Check all dimensions and levels on site. Report any discrepancies. The drawings and the works are copyright of this practice.	Rev Date	
					Scale	
					1:50@A1 1:100@A3	
					PLANNING	
					13.09.11	
					Rev	
					A	
					0903EB_008	
					Drwg No	
					0903EB_008	
					Rev	
					A	