


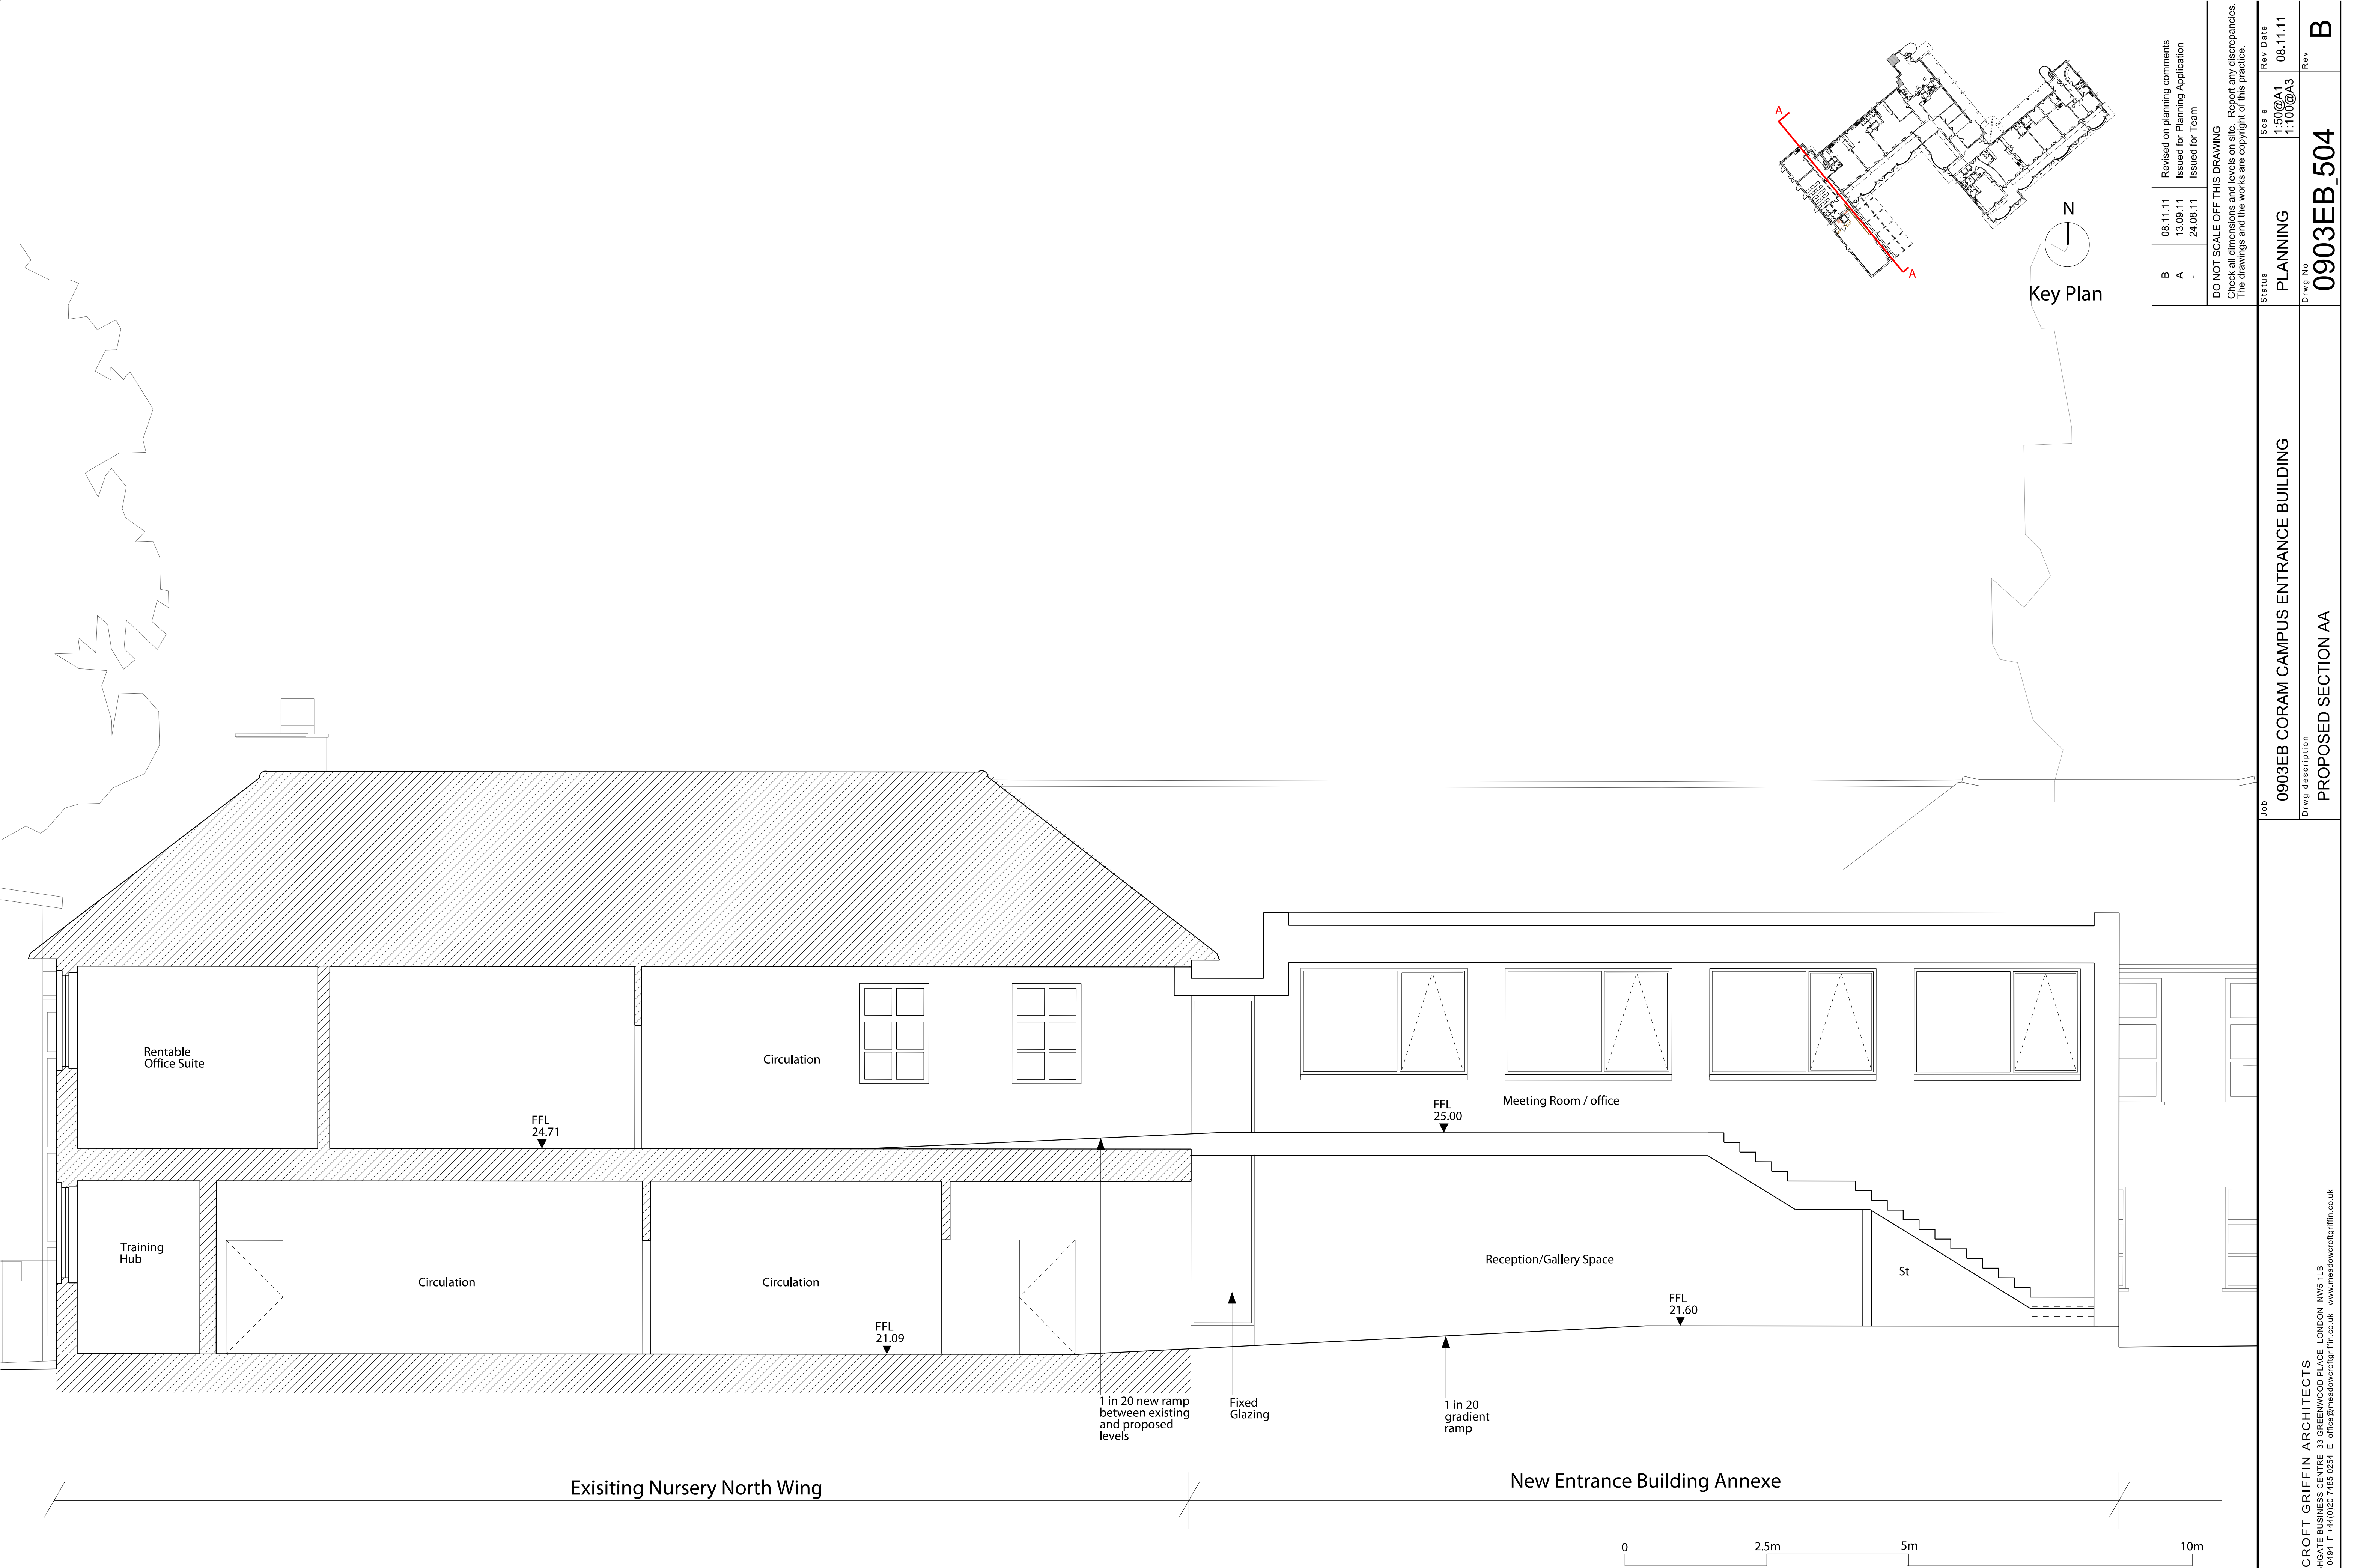

B A -	08.11.11 13.08.11 24.08.11	Revised on planning comments Issued for Planning Application Issued for Team	DO NOT SCALE OFF THIS DRAWING Check all dimensions and levels on site. Report any discrepancies. The drawings and the works are copyright of this practice.
Status	PLANNING	Scale	Rev Date
Drwg No	0903EB_504	1:50@A1 1:10@A3	08.11.11
Job		0903EB CORAM CAMPUS ENTRANCE BUILDING	
Drwg description		PROPOSED SECTION AA	
Rev		B	