


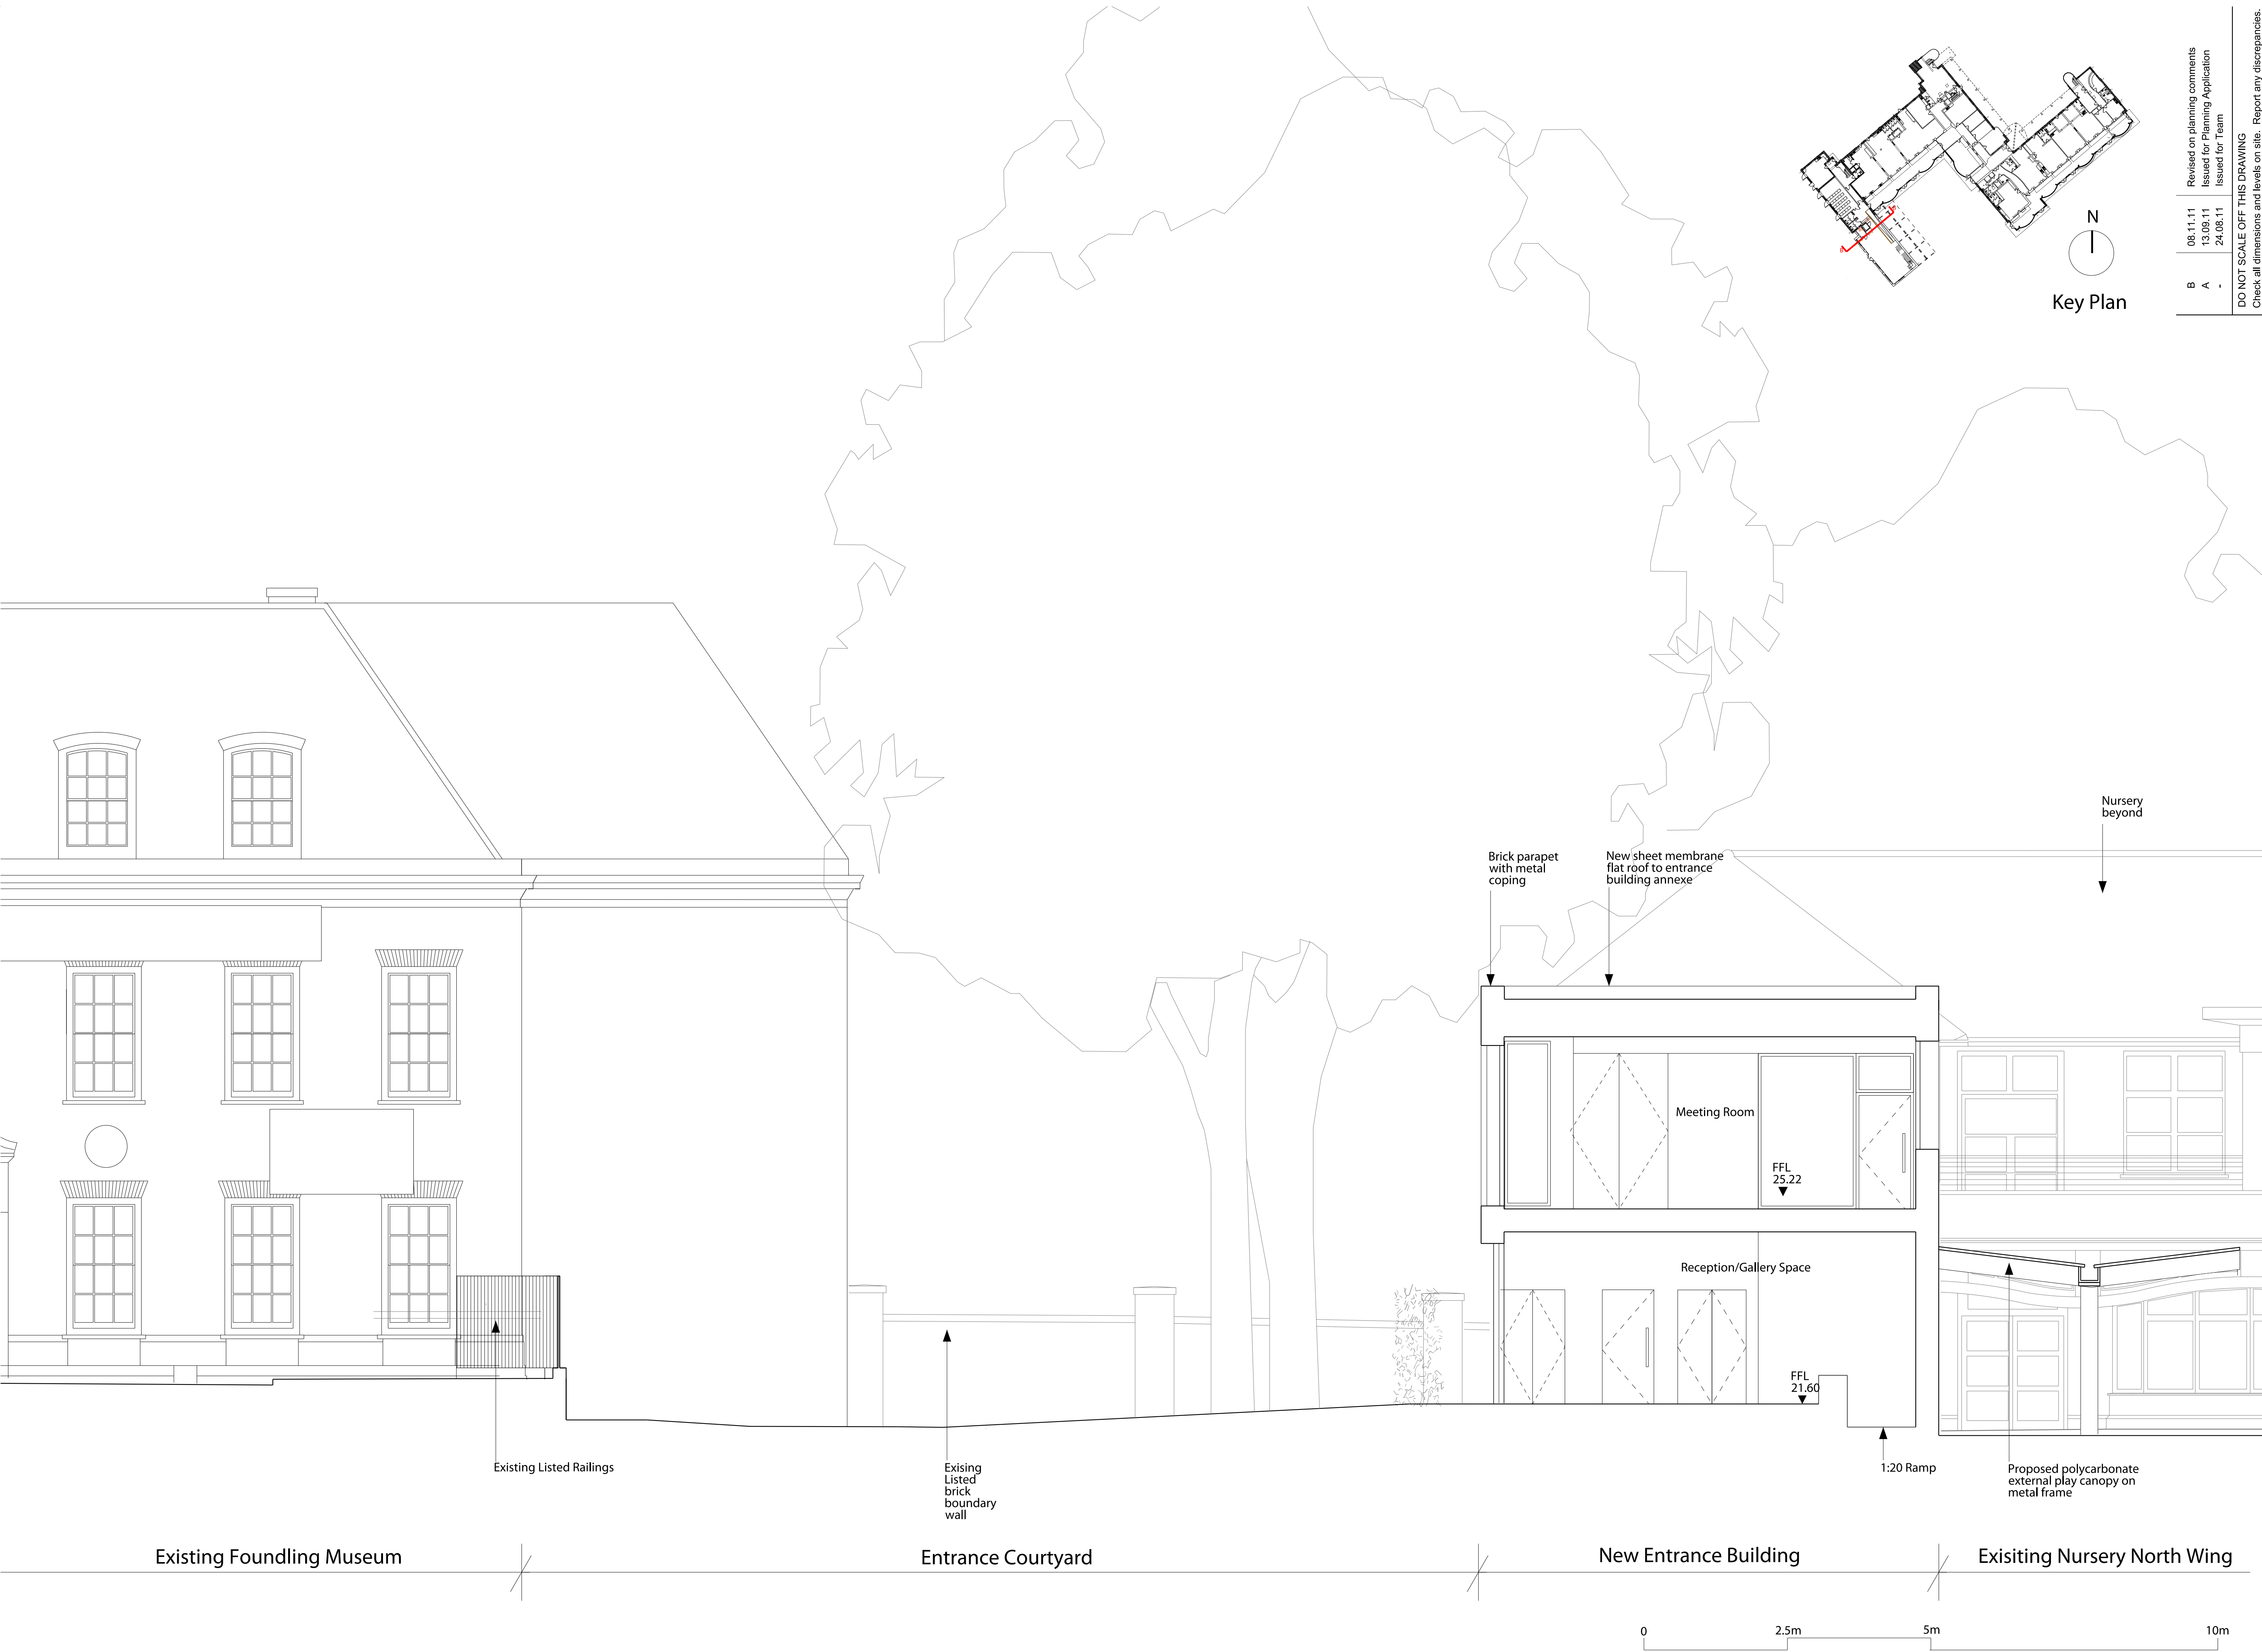

Revised on planning comments		Revised on planning comments	
B	08.11.11	A	13.09.11
A	24.08.11	-	24.08.11
Status		Issued for Team	
PLANNING		DO NOT SCALE OFF THIS DRAWING	
Scale		Check all dimensions and levels on site. Report any discrepancies. The drawings and the works are copyright of this practice.	
1:50@A1		Rev Date	
1:100@A3		08.11.11	
Draw No		Rev	
0903EB_505		B	

Job: 0903EB CORAM CAMPUS ENTRANCE BUILDING

Dwg Description: PROPOSED SECTION BB