


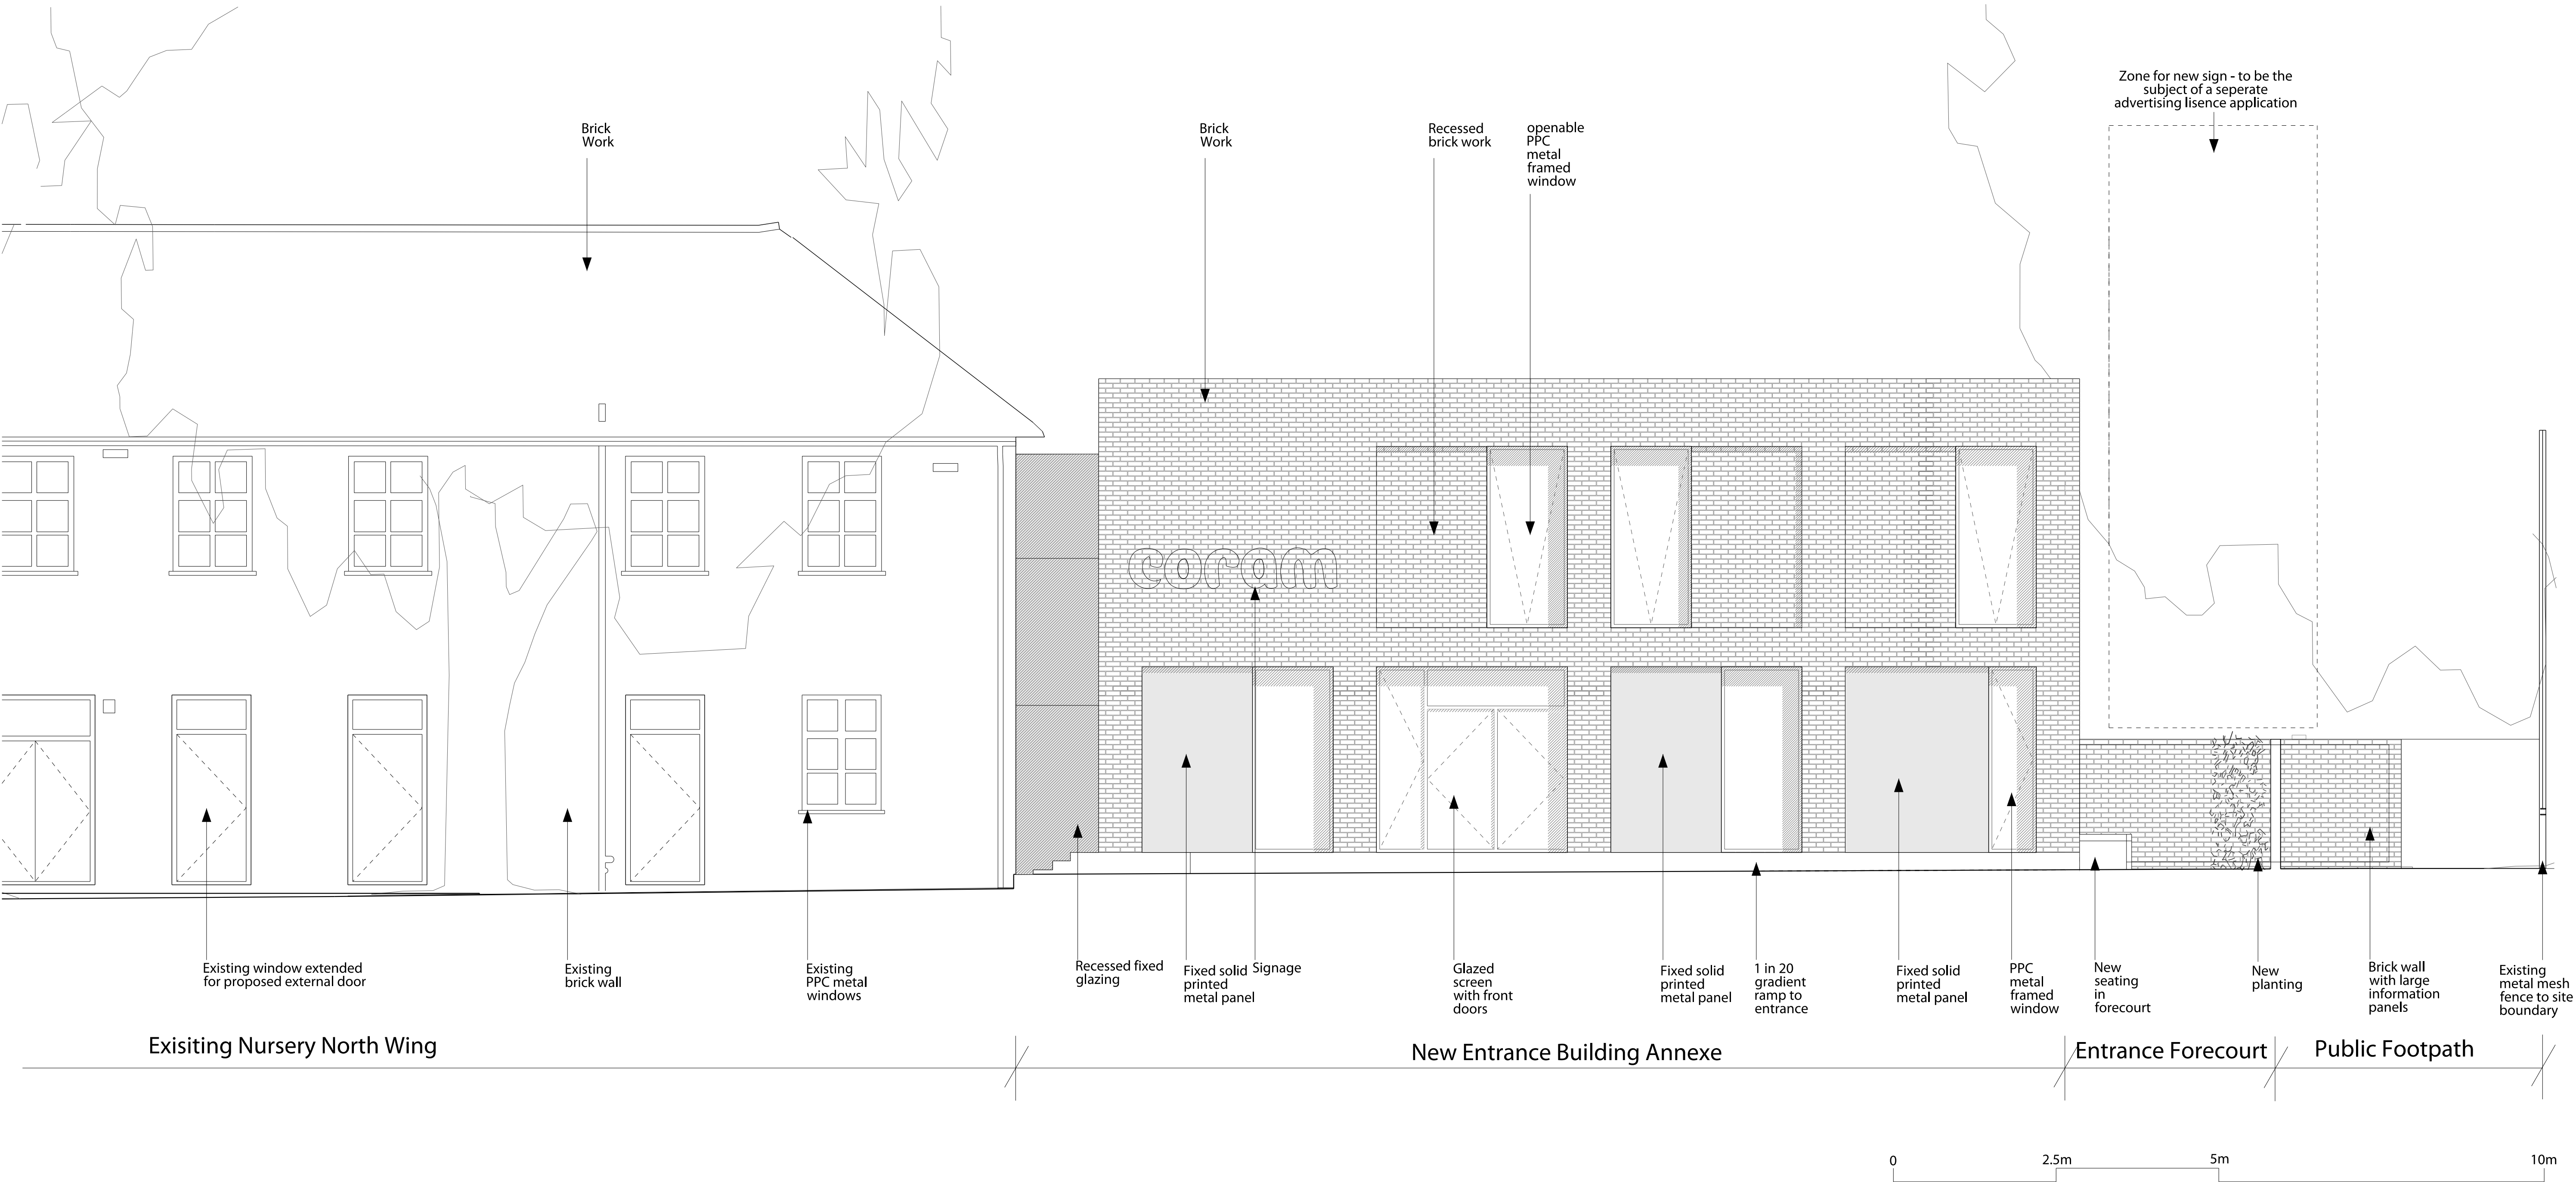

B	08.11.11	Revised on planning comments Issued for Planning Application Issued for Team	Scale	Rev Date
A	13.09.11			
-	24.06.11			
DO NOT SCALE OFF THIS DRAWING Check all dimensions and levels on site. Report any discrepancies. The drawings and the works are copyright of this practice.				
Status	PLANNING		1:50@A1 1:100@A3	08.11.11
Drwg No	0903EB_507			Rev
Job		0903EB CORAM CAMPUS ENTRANCE BUILDING		
Drwg Description		PROPOSED SOUTH WEST ELEVATION		
MEADOWCROFT GRIFFIN ARCHITECTS STUDIO 145, 503-505, THE CENTRE 7-11, 44(0)20 7485 0464 F +44(0)20 7485 0254 E office@meadowcroftgriffin.co.uk www.meadowcroftgriffin.co.uk		B		