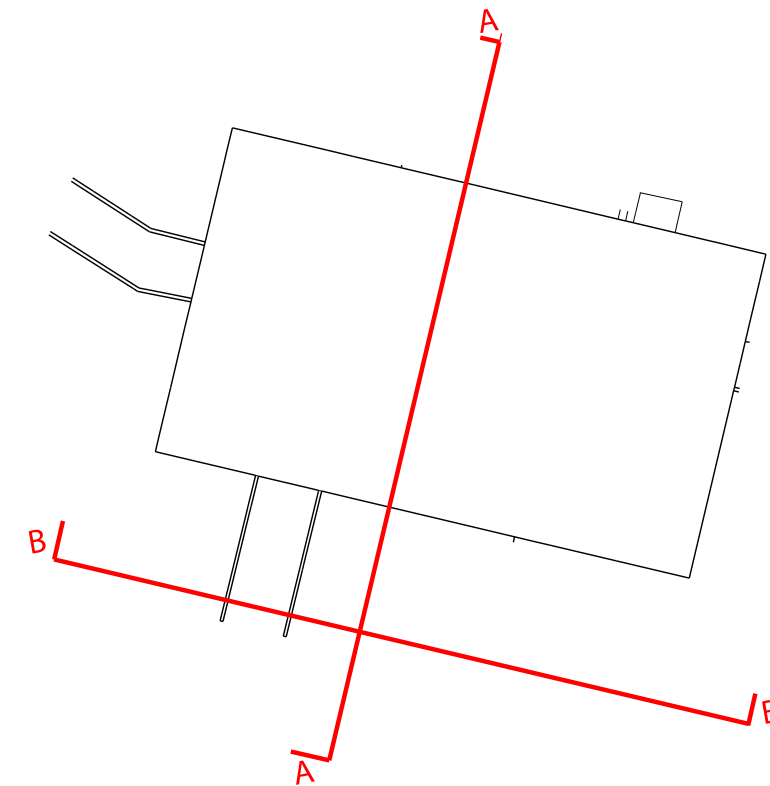
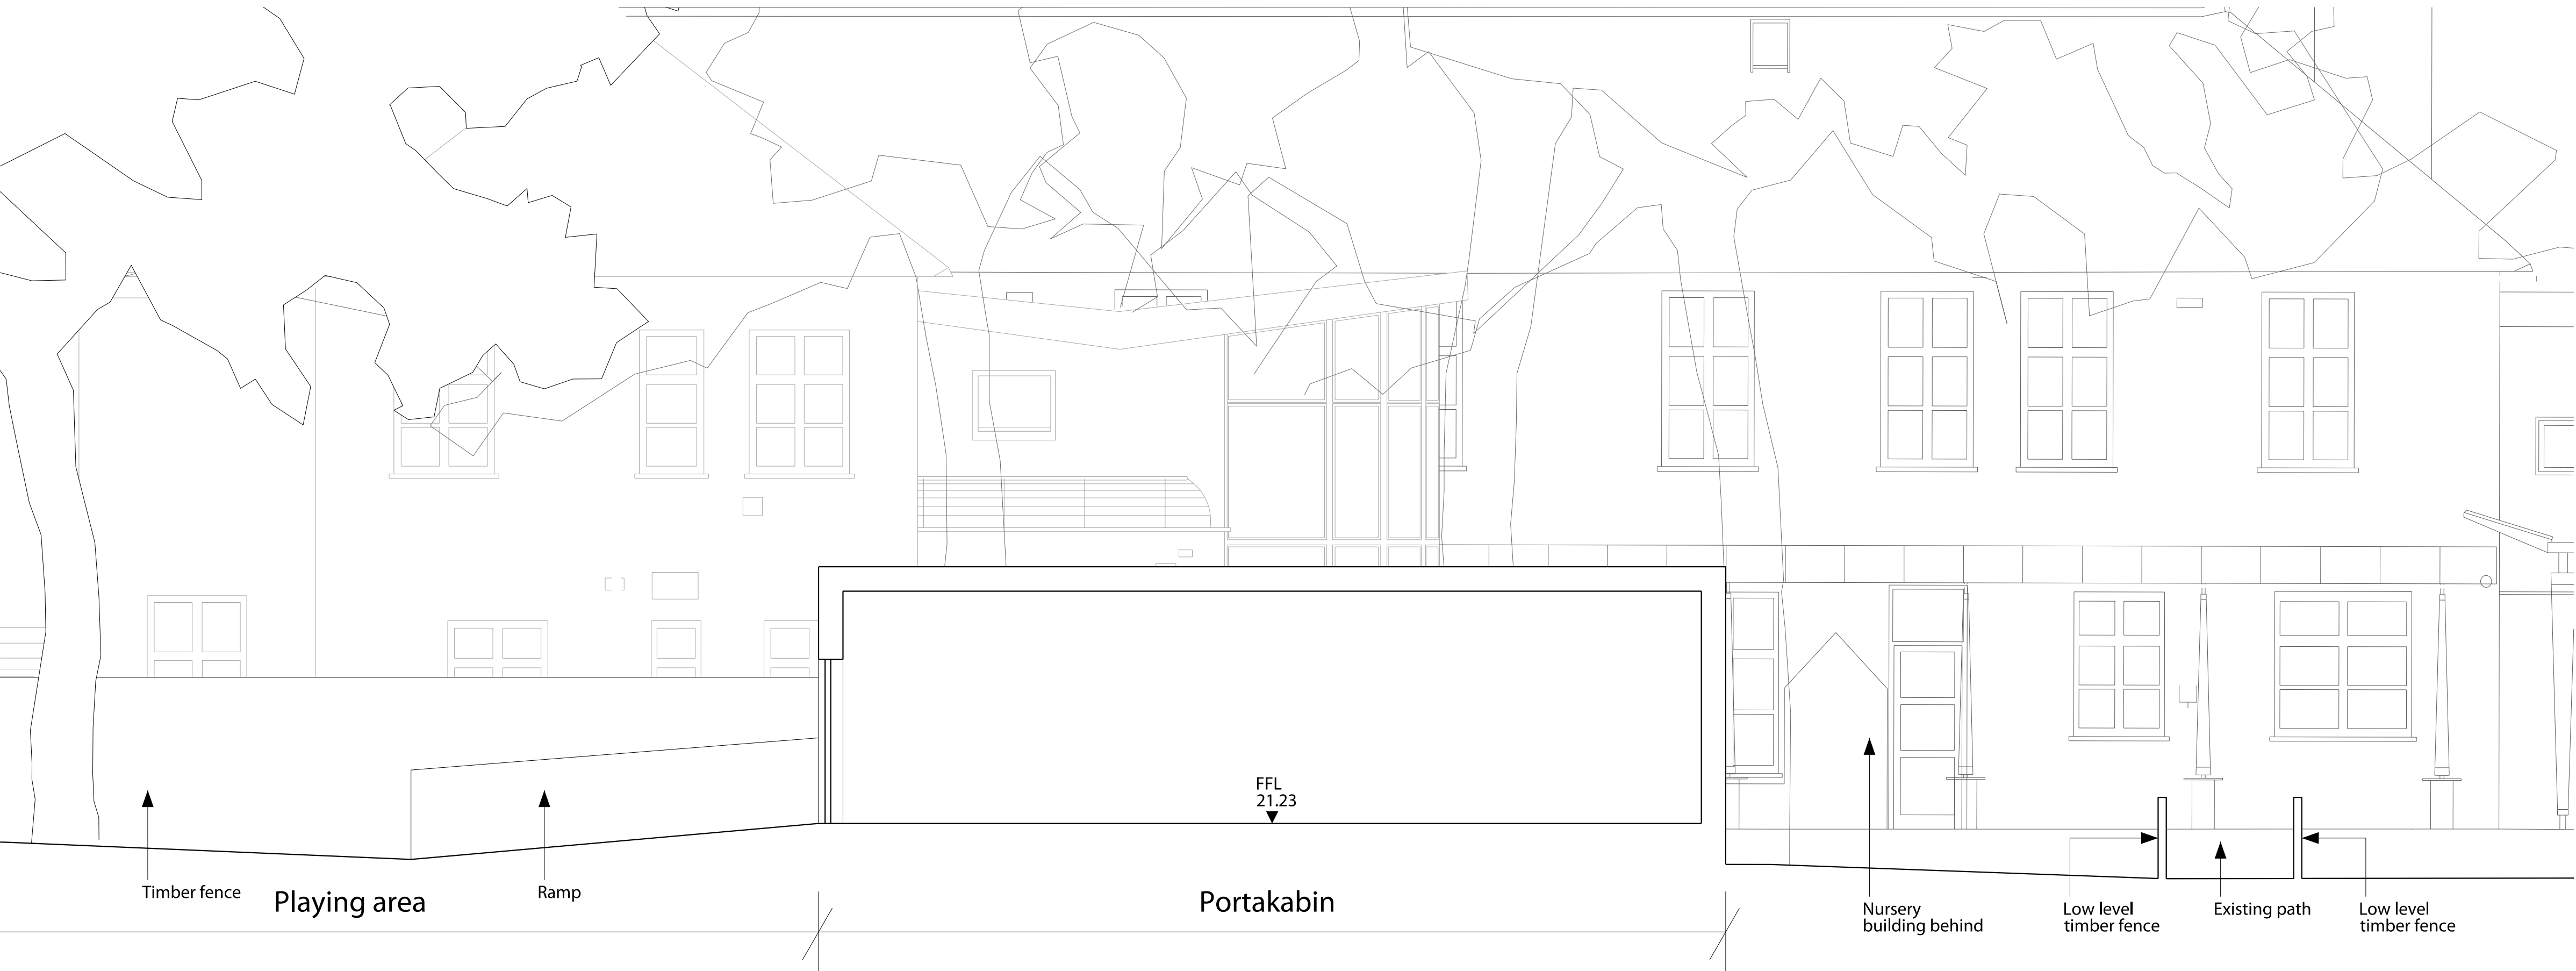


0 2.5m 5m 10m

MEADOWCROFT GRIFFIN ARCHITECTS STUDIO 1A HIGHGATE BUSINESS CENTRE 33 GREENWOOD PLACE LONDON NW5 1LB T +44(0)20 7485 0494 F +44(0)20 7485 0254 E office@meadowcroftgriffin.co.uk www.meadowcroftgriffin.co.uk		A		13.09.11	Issued for Planning Application Planning				
		-		24.08.11					
DO NOT SCALE OFF THIS DRAWING Check all dimensions and levels on site. Report any discrepancies. The drawings and the works are copyright of this practice.									
Job		0903 Coram Campus-Pavilion		Status	Planning	Scale	1:50@A1 1:100@A3	Rev Date	13.09.11
		Drawg description		Dwg No		0903PV_002		Rev	A
		Existing sections AA+BB							