


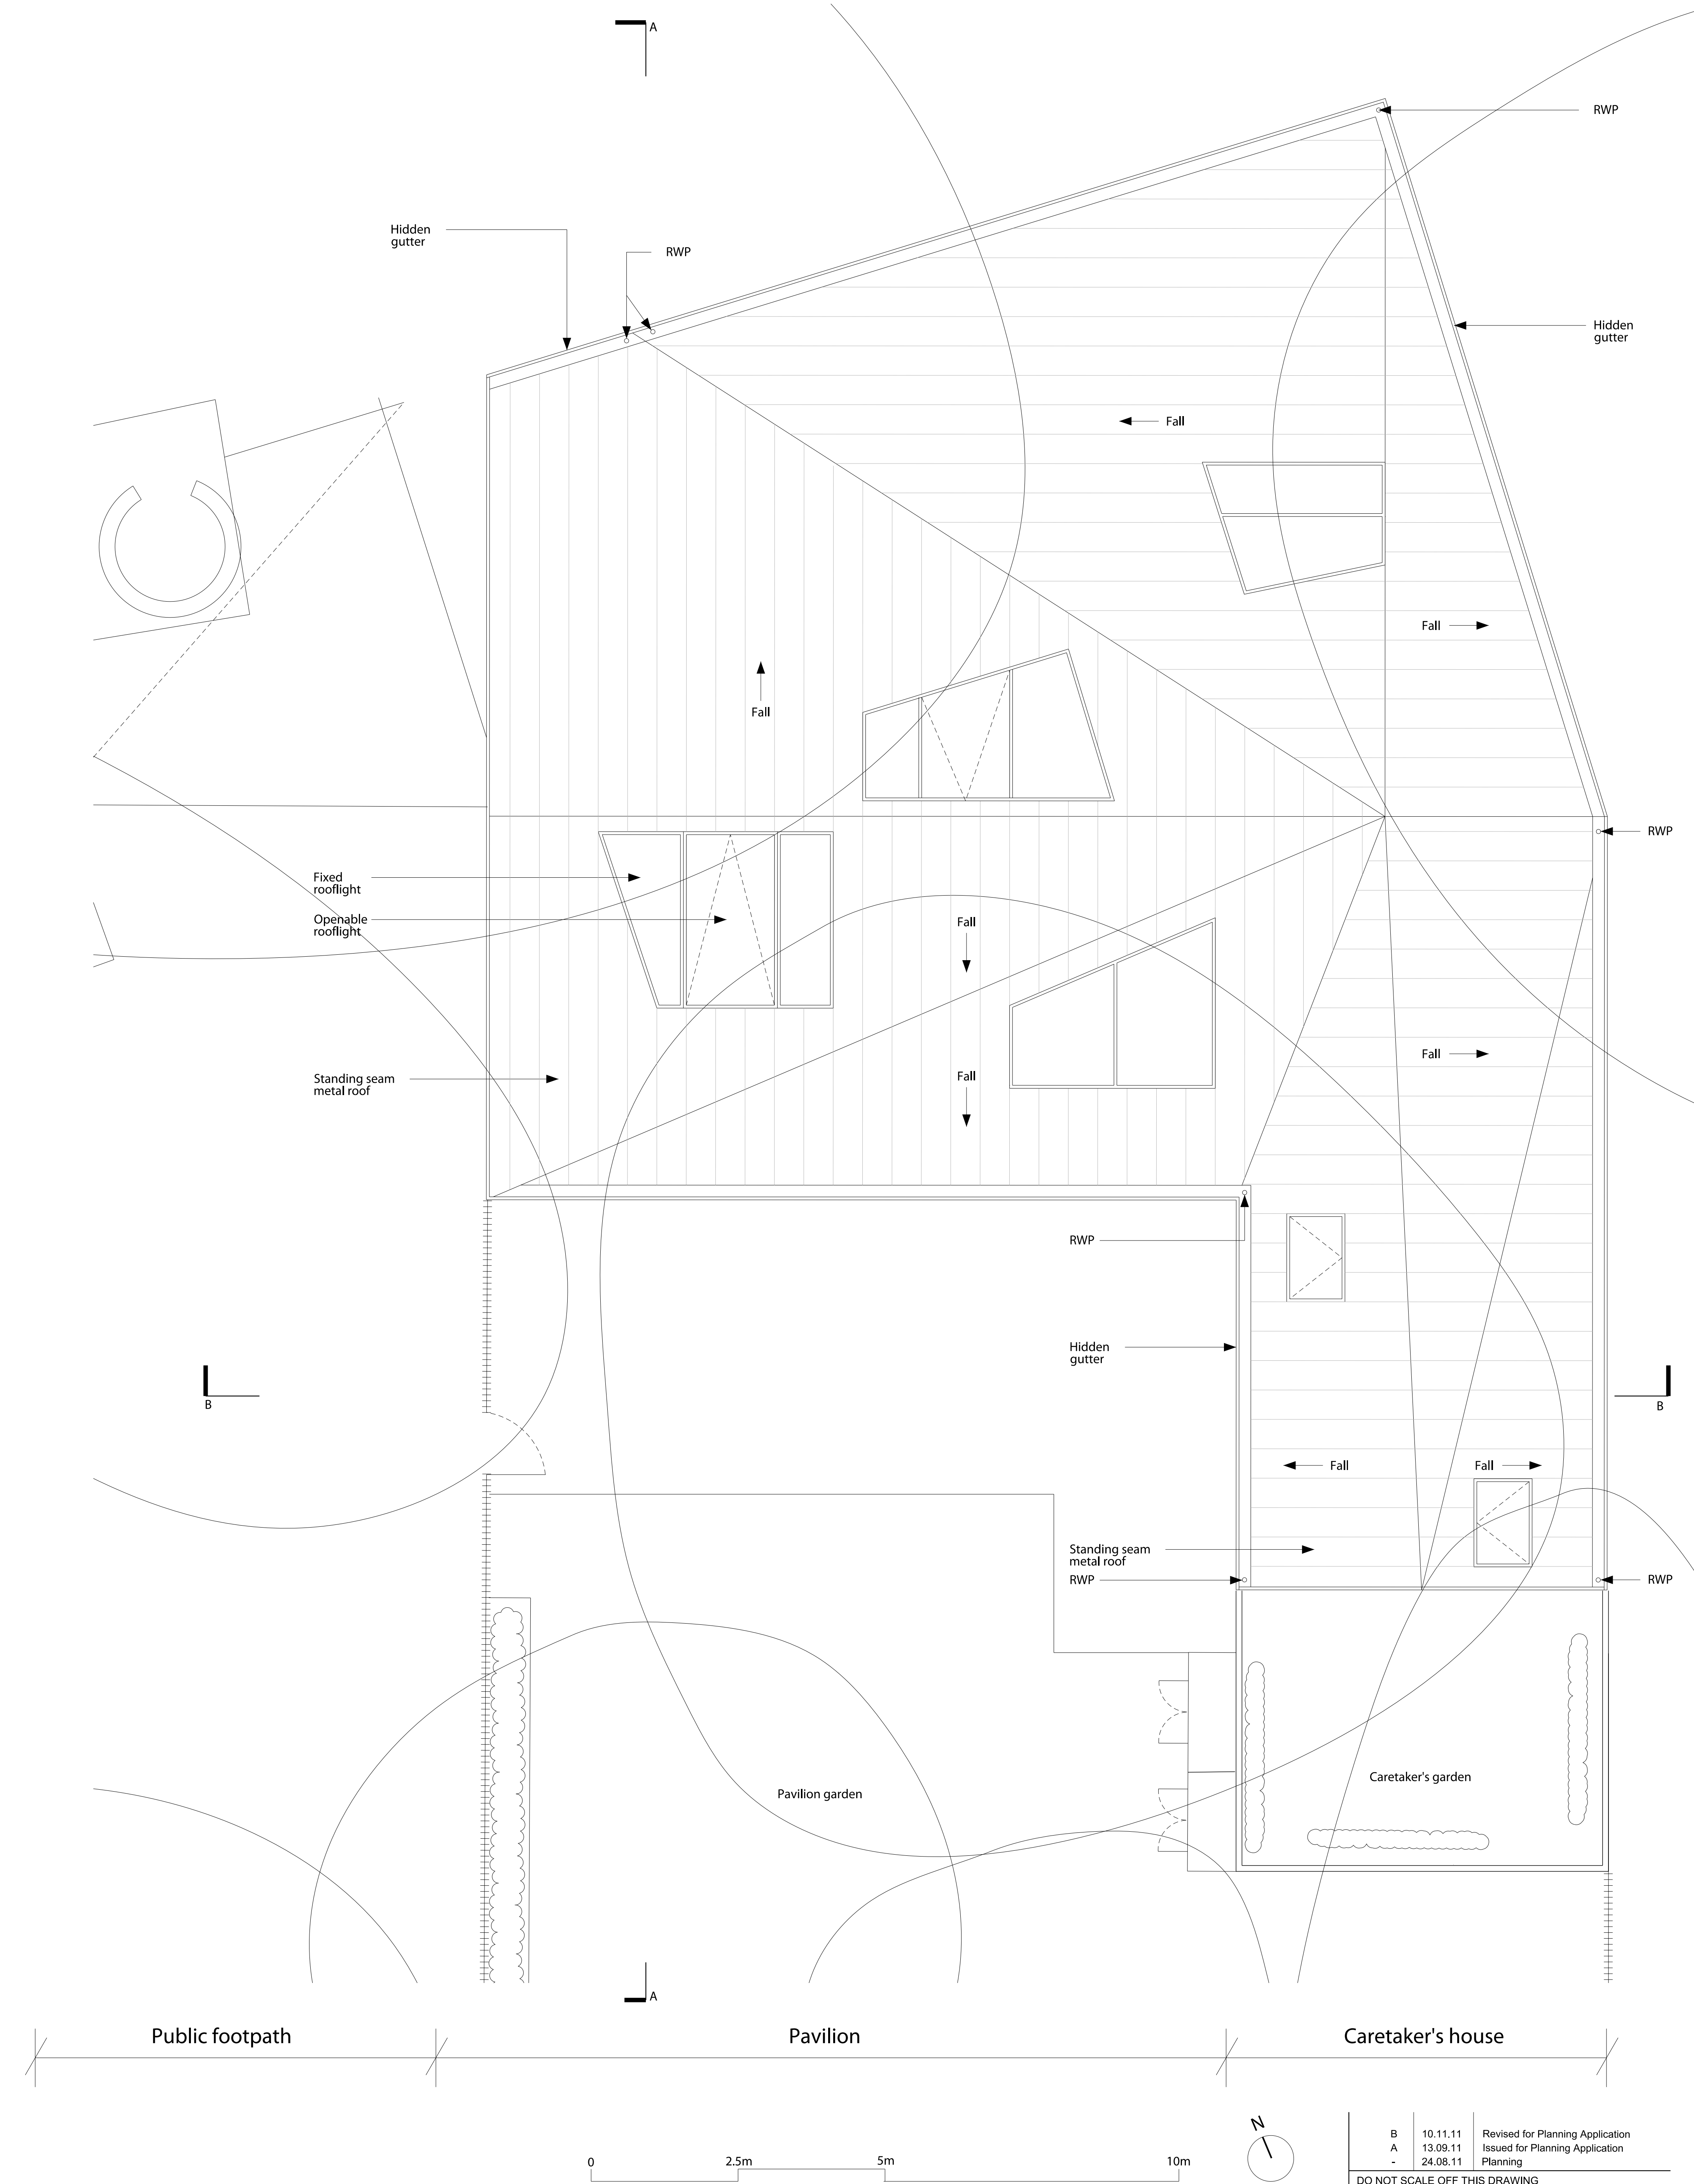

MEADOWCROFT GRIFFIN ARCHITECTS

STUDIO 1A HIGHGATE BUSINESS CENTRE 33 GREENWOOD PLACE LONDON NW5 1LB  
T +44(0)20 7485 0494 F +44(0)20 7485 0254 E office@meadowcroftgriffin.co.uk www.meadowcroftgriffin.co.uk

Job  
0903 Coram Campus Pavilion

Drwg description  
Roof plan

|   |          |                                  |
|---|----------|----------------------------------|
| B | 10.11.11 | Revised for Planning Application |
| A | 13.09.11 | Issued for Planning Application  |
| - | 24.08.11 | Planning                         |

DO NOT SCALE OFF THIS DRAWING  
Check all dimensions and levels on site. Report any discrepancies.  
The drawings and the works are copyright of this practice.

|                    |                              |                      |
|--------------------|------------------------------|----------------------|
| Status<br>Planning | Scale<br>1:50@A1<br>1:100@A3 | Rev Date<br>10.11.11 |
|--------------------|------------------------------|----------------------|

|                       |          |
|-----------------------|----------|
| Drwg No<br>0903PV_503 | Rev<br>B |
|-----------------------|----------|