




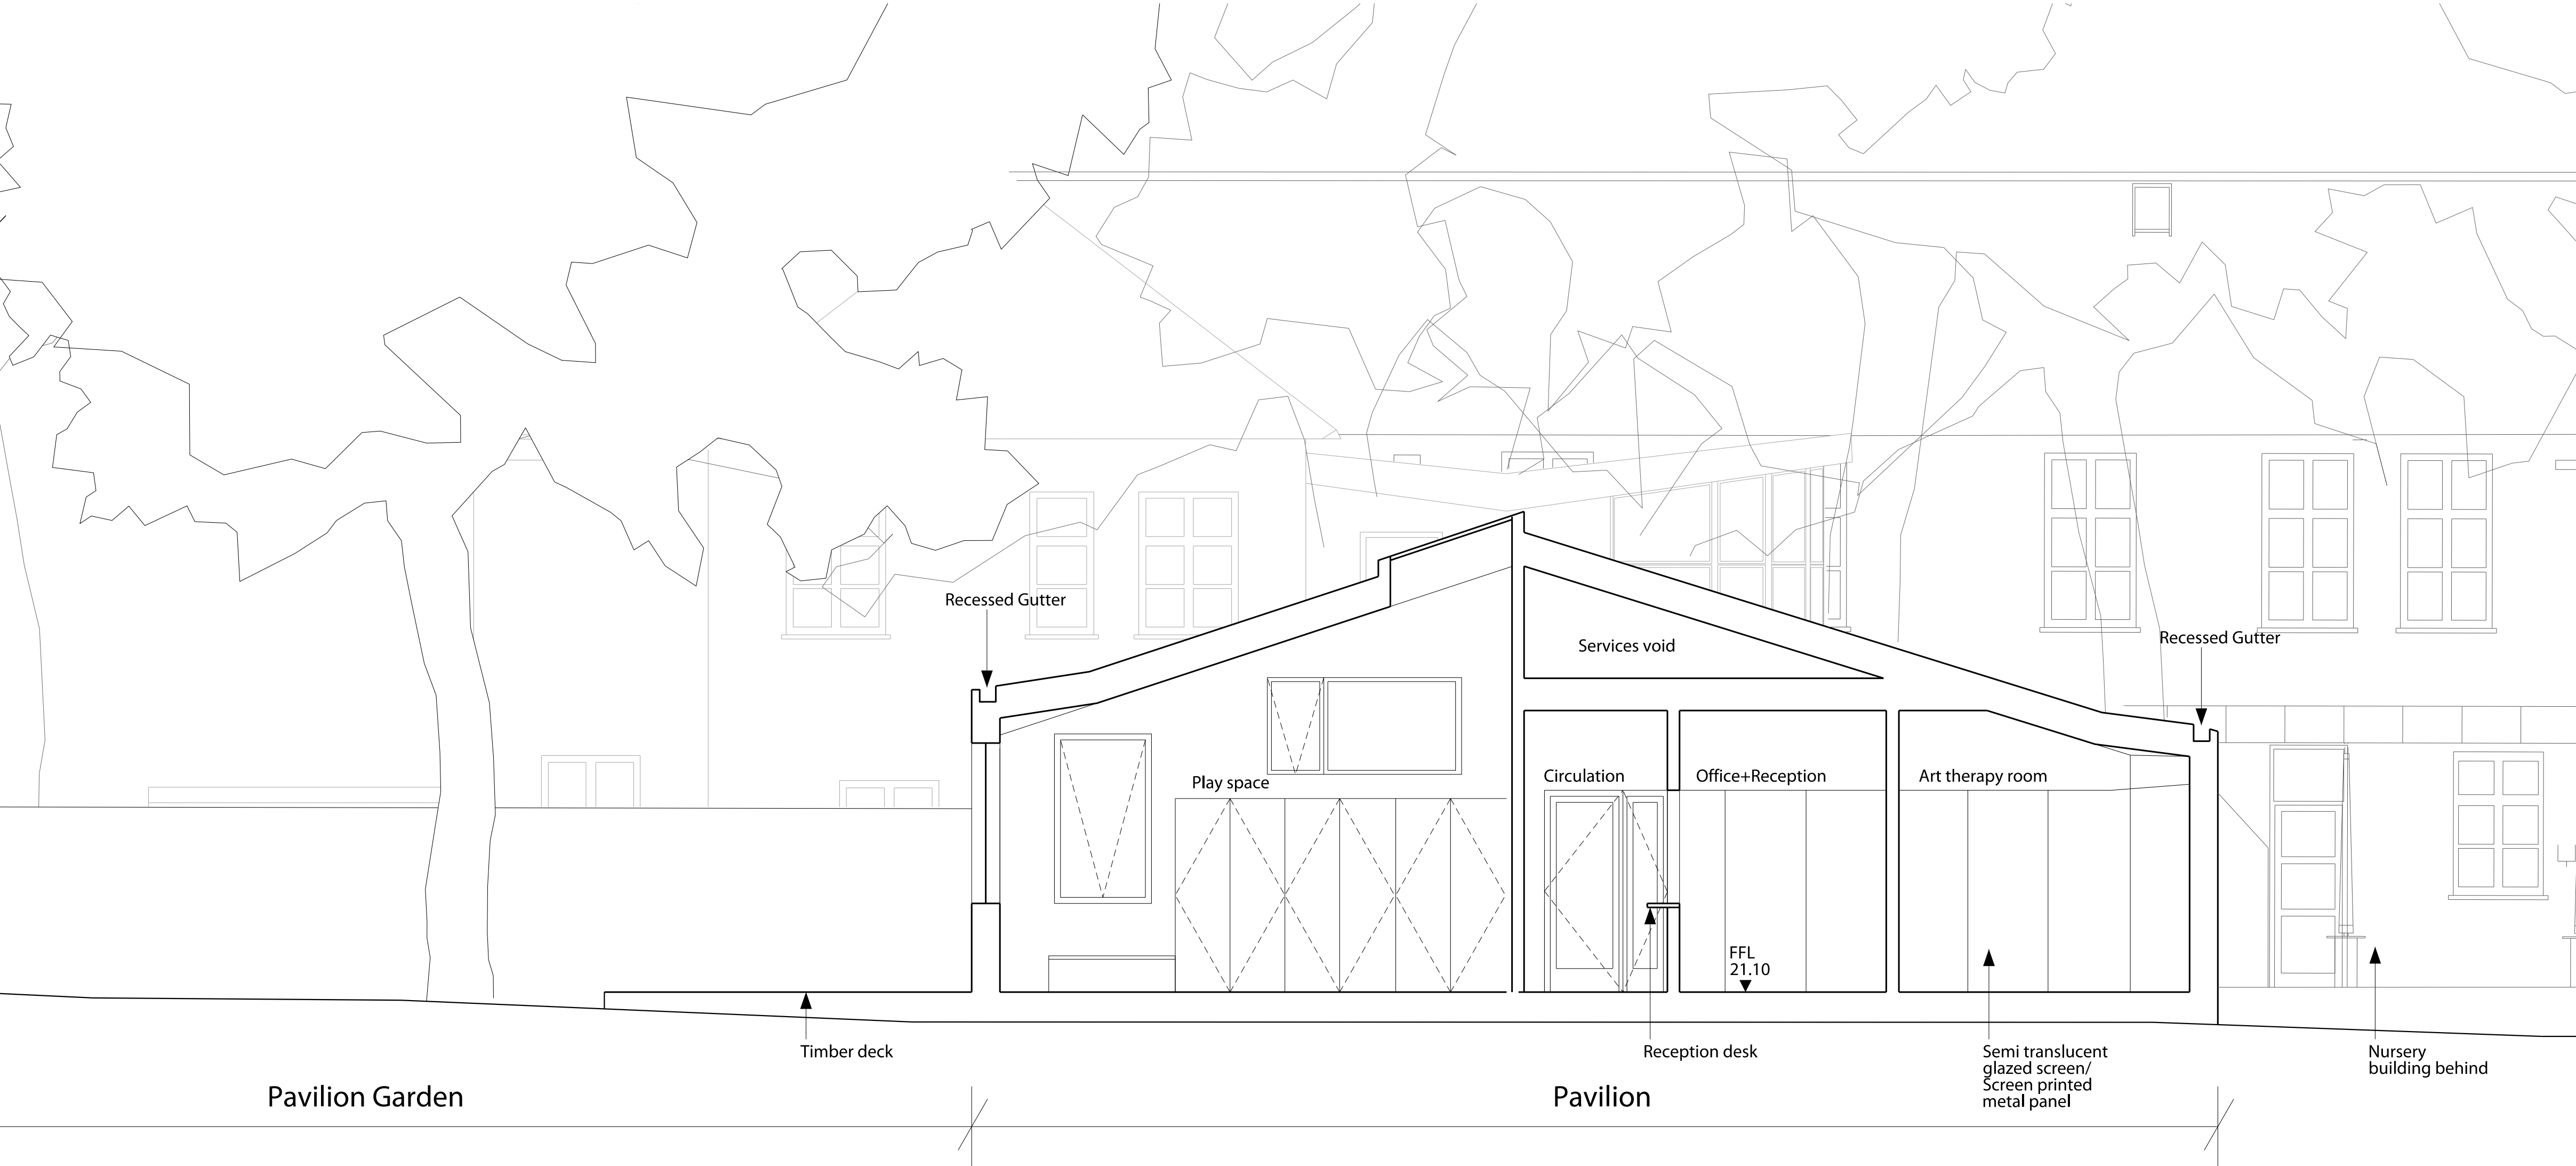

Proposed Section AA

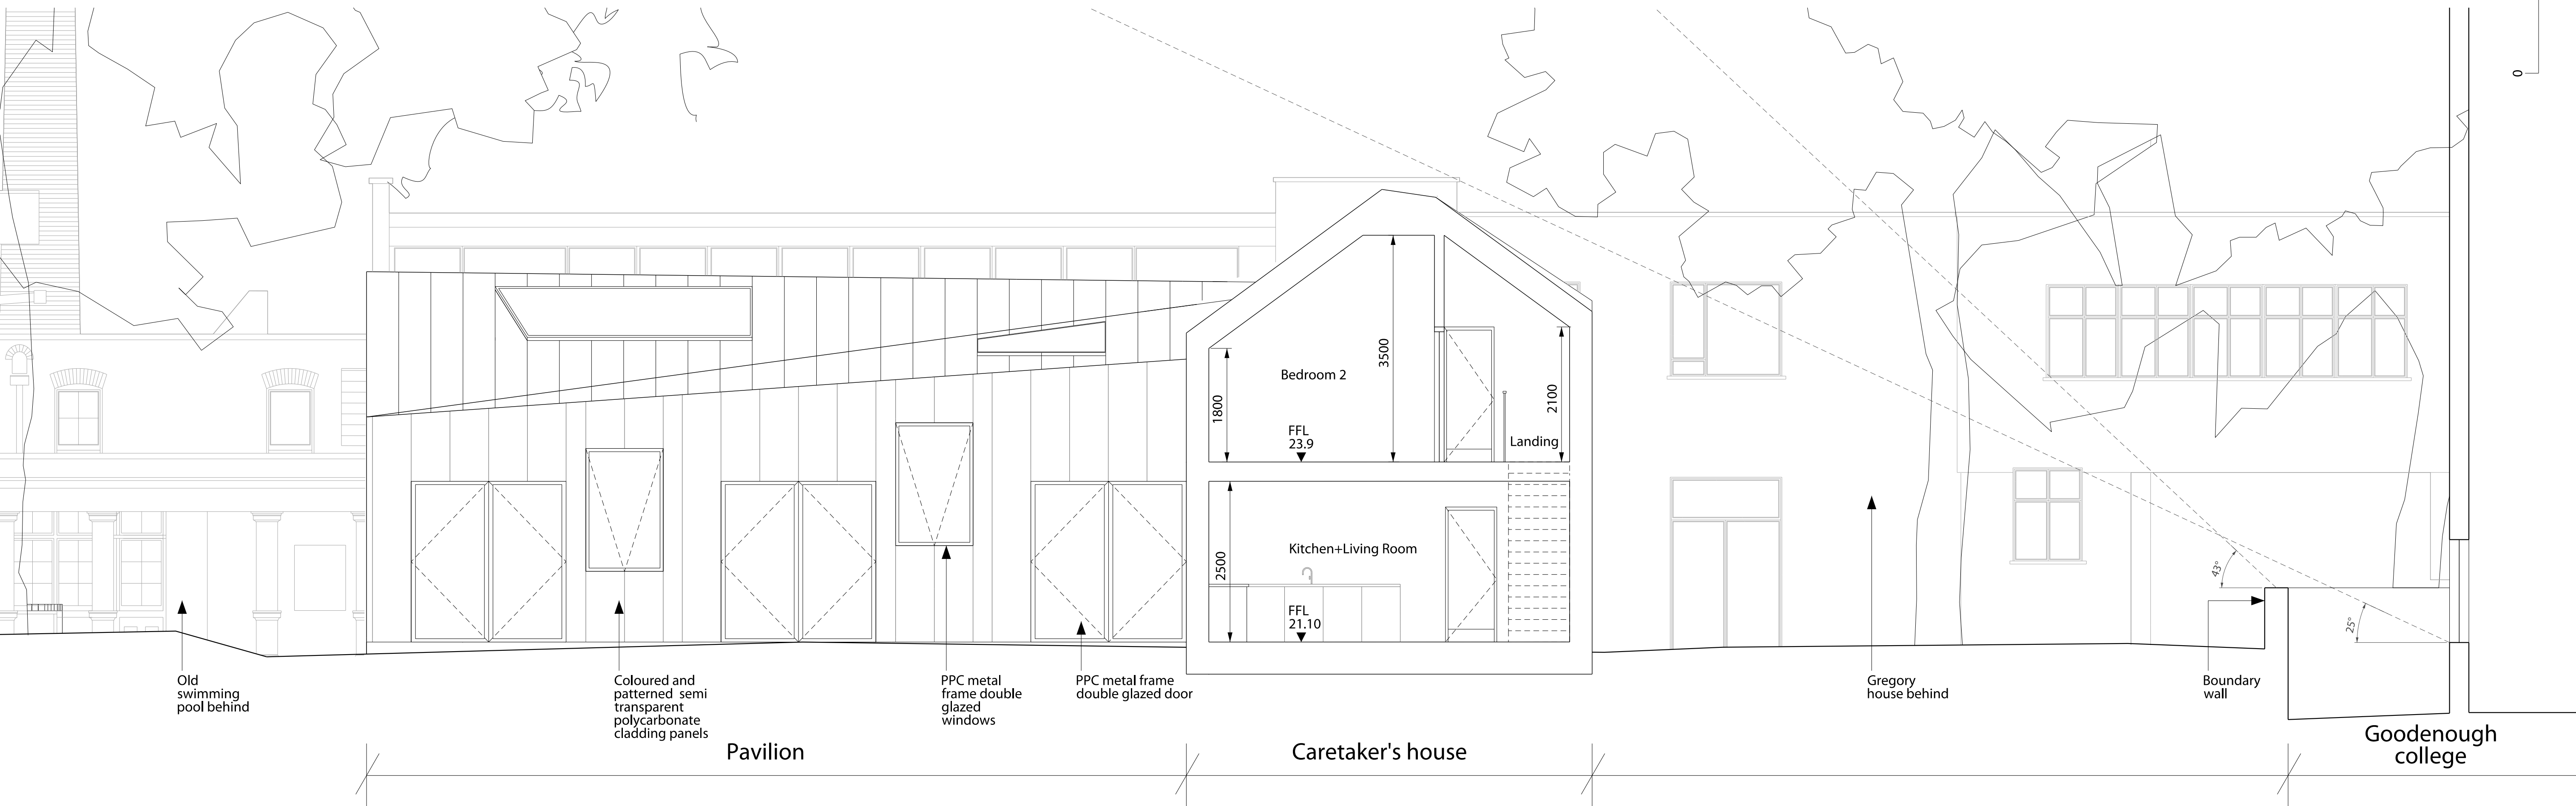

Proposed Section BB

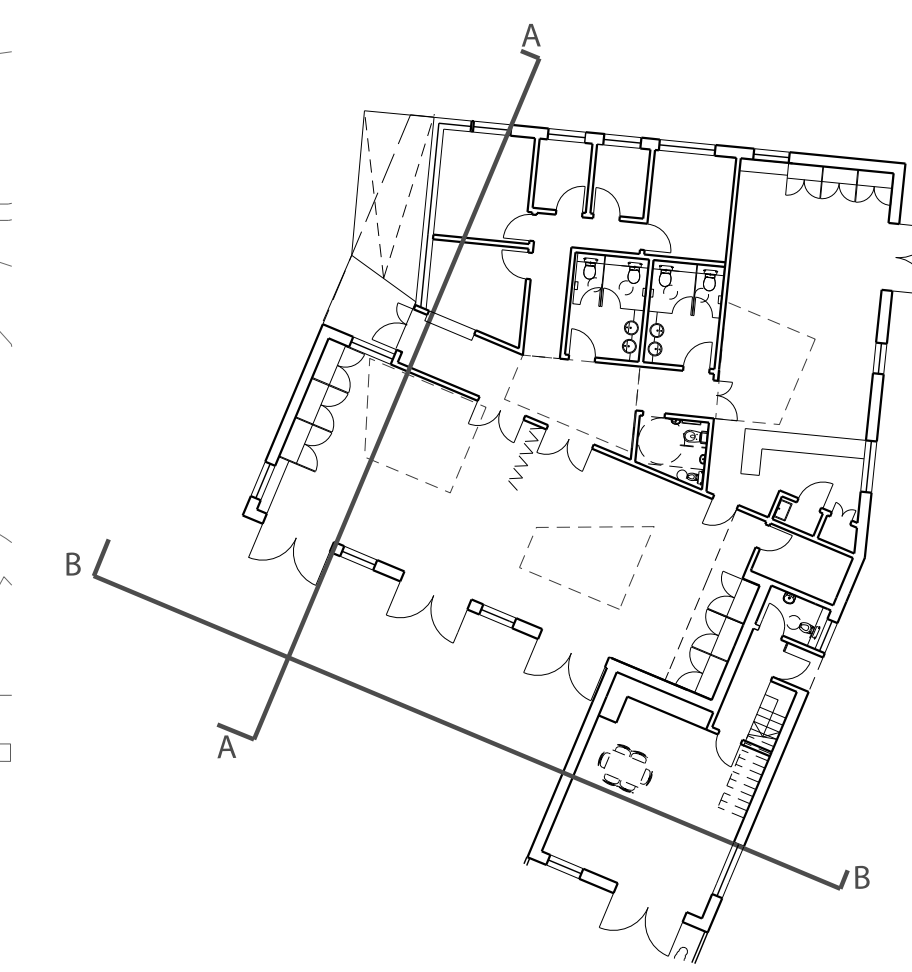

Revised for Planning Application		10.11.11
Issued for Planning Application		13.09.11
Planning		24.08.11

DO NOT SCALE OFF THIS DRAWING		
Check all dimensions and levels on site. Report any discrepancies.		
The drawings and the works are copyright of this practice.		

Status	Scale	Rev Date
Planning	1:50@A1	10.11.11
	1:100@A3	

Draw No	Rev
0903PV_506	B

MEADOWCROFT GRIFFIN ARCHITECTS		Job	
STUDIO 1A HIGHGATE BUSINESS CENTRE 33 GREENWOOD PLACE LONDON NW5 1LB		0903 Coram Campus-Pavilion	
T +44(0)20 7485 0494 F +44(0)20 7485 0254 E office@meadowcroftgriffin.co.uk www.meadowcroftgriffin.co.uk		Drwg description	
		Proposed Sections AA+BB	