
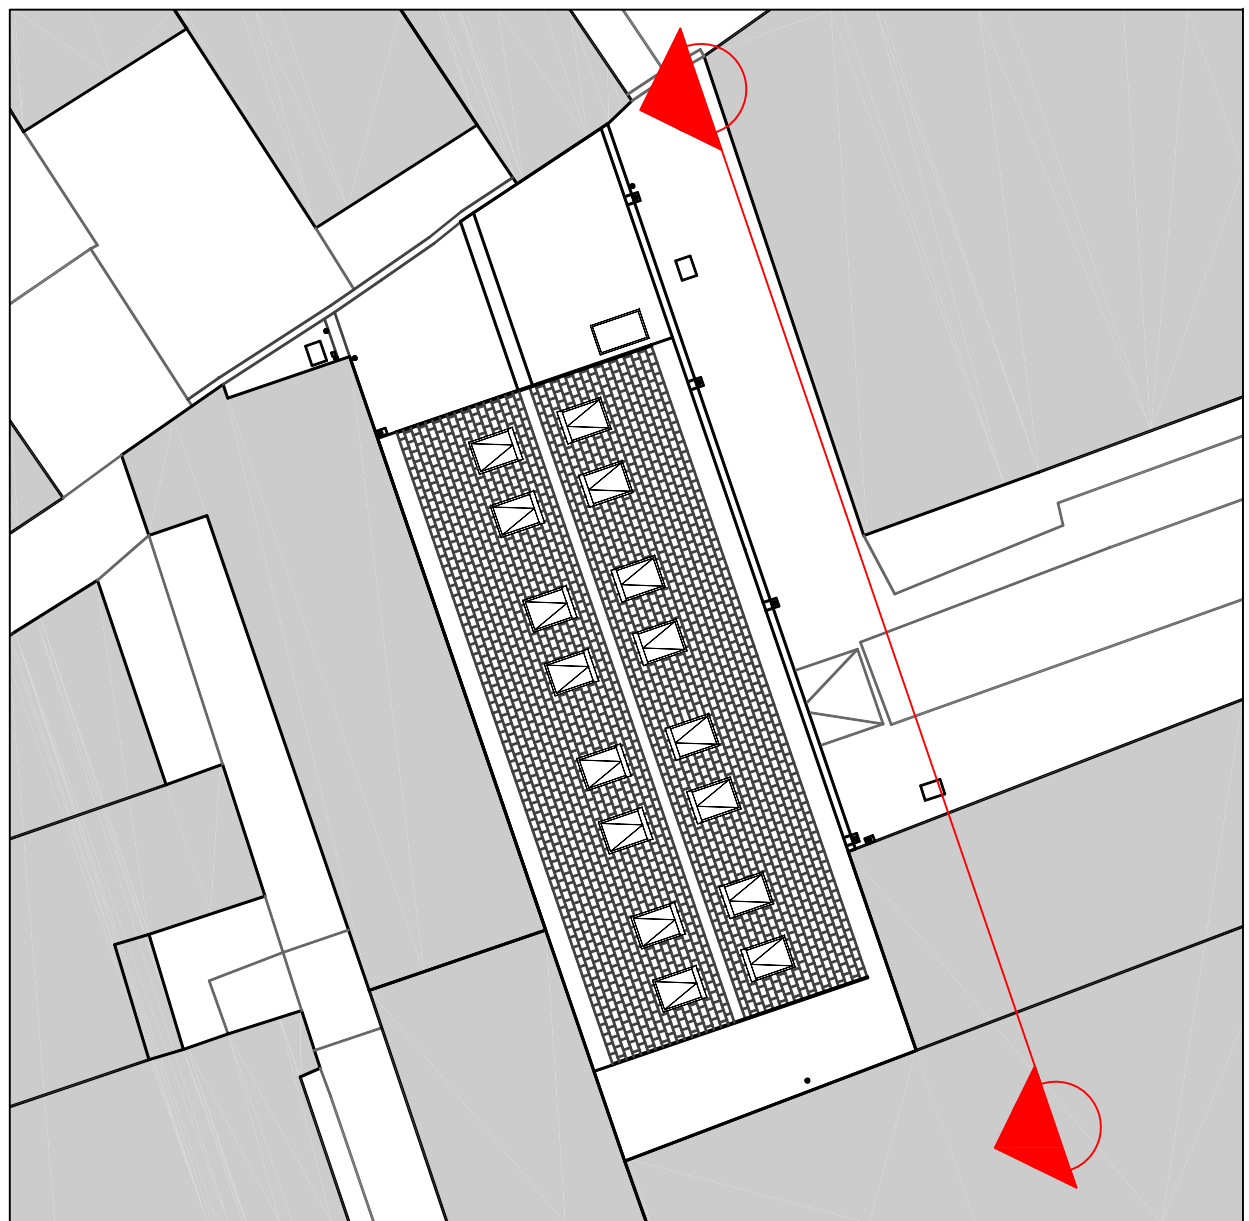


DIMENSIONS IN MM UNLESS NOTED

SIMON BOCKING
Building Services
7 St Johns Grove
London N19 5RW
Ph 44 (0)20 7272 9250
simon@sbocking.co.uk

ISSUED FOR
PLANNING

REVISION	NOTE	DATE
—	First Issue	16/04/12
A	For Planning	19/04/12
B	Roof design amended following M&E consultation	07/06/12
000	-----	00/00/00

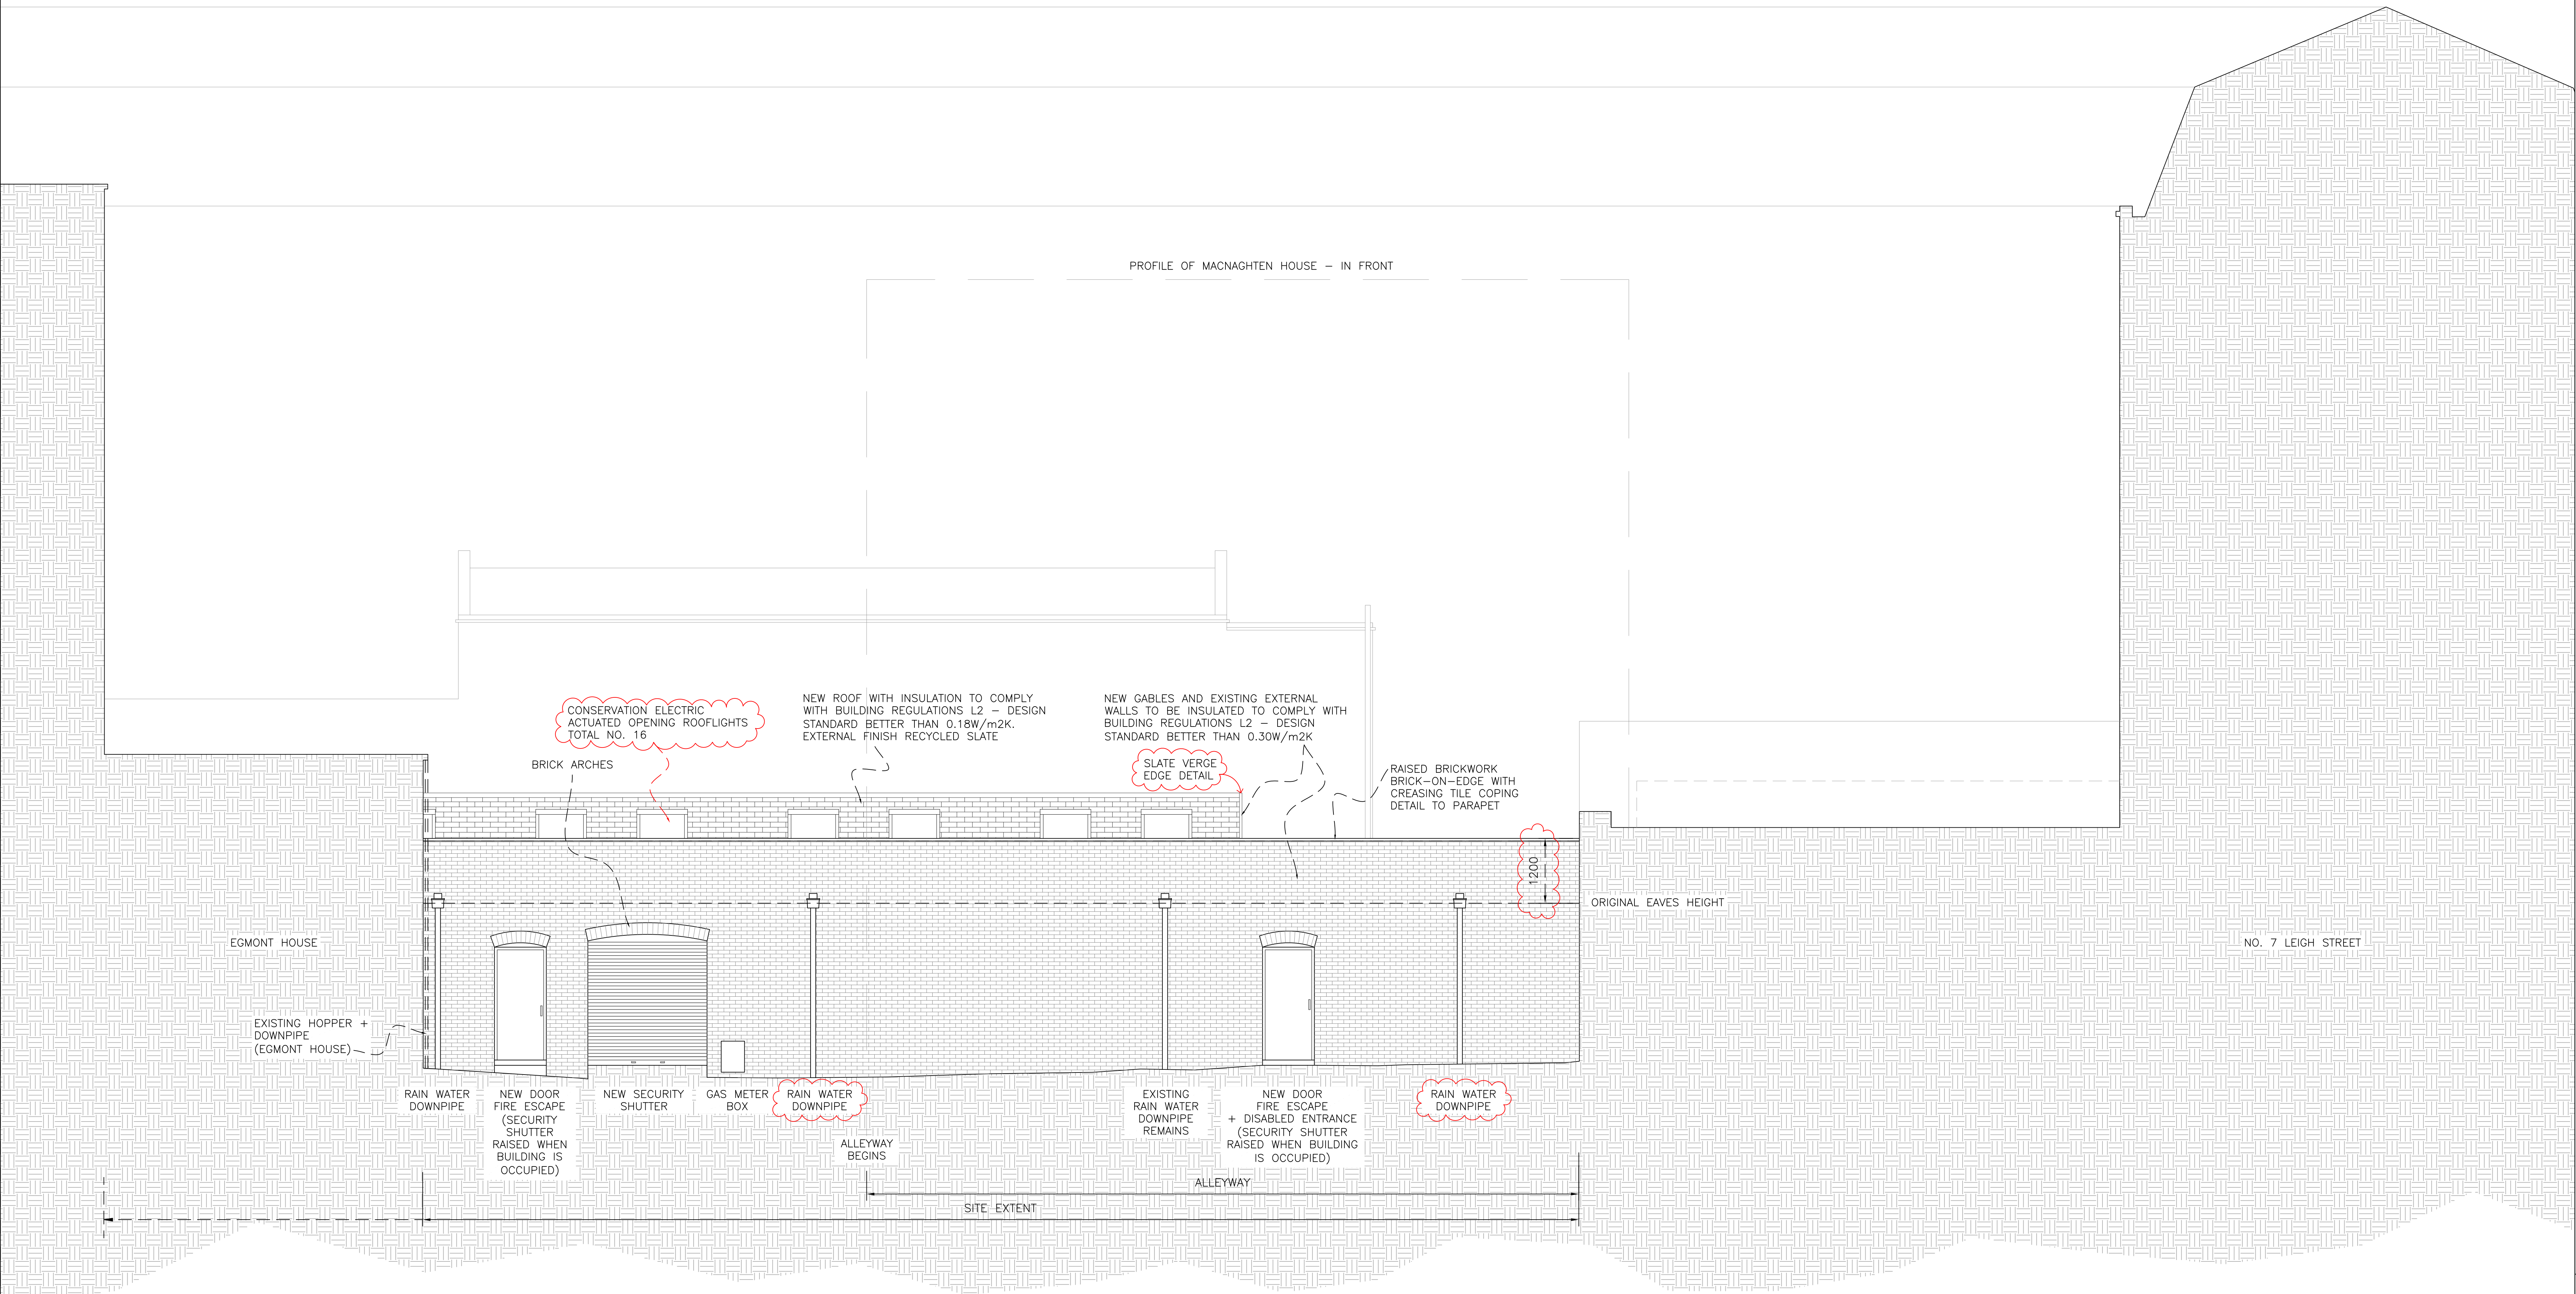

Date Created: 03/04/12

Date Issued: 19/04/12

Drawn By: AT

Scale 1:50 @ A0

Proposed Elevation 1

780-A-E-120

B

