


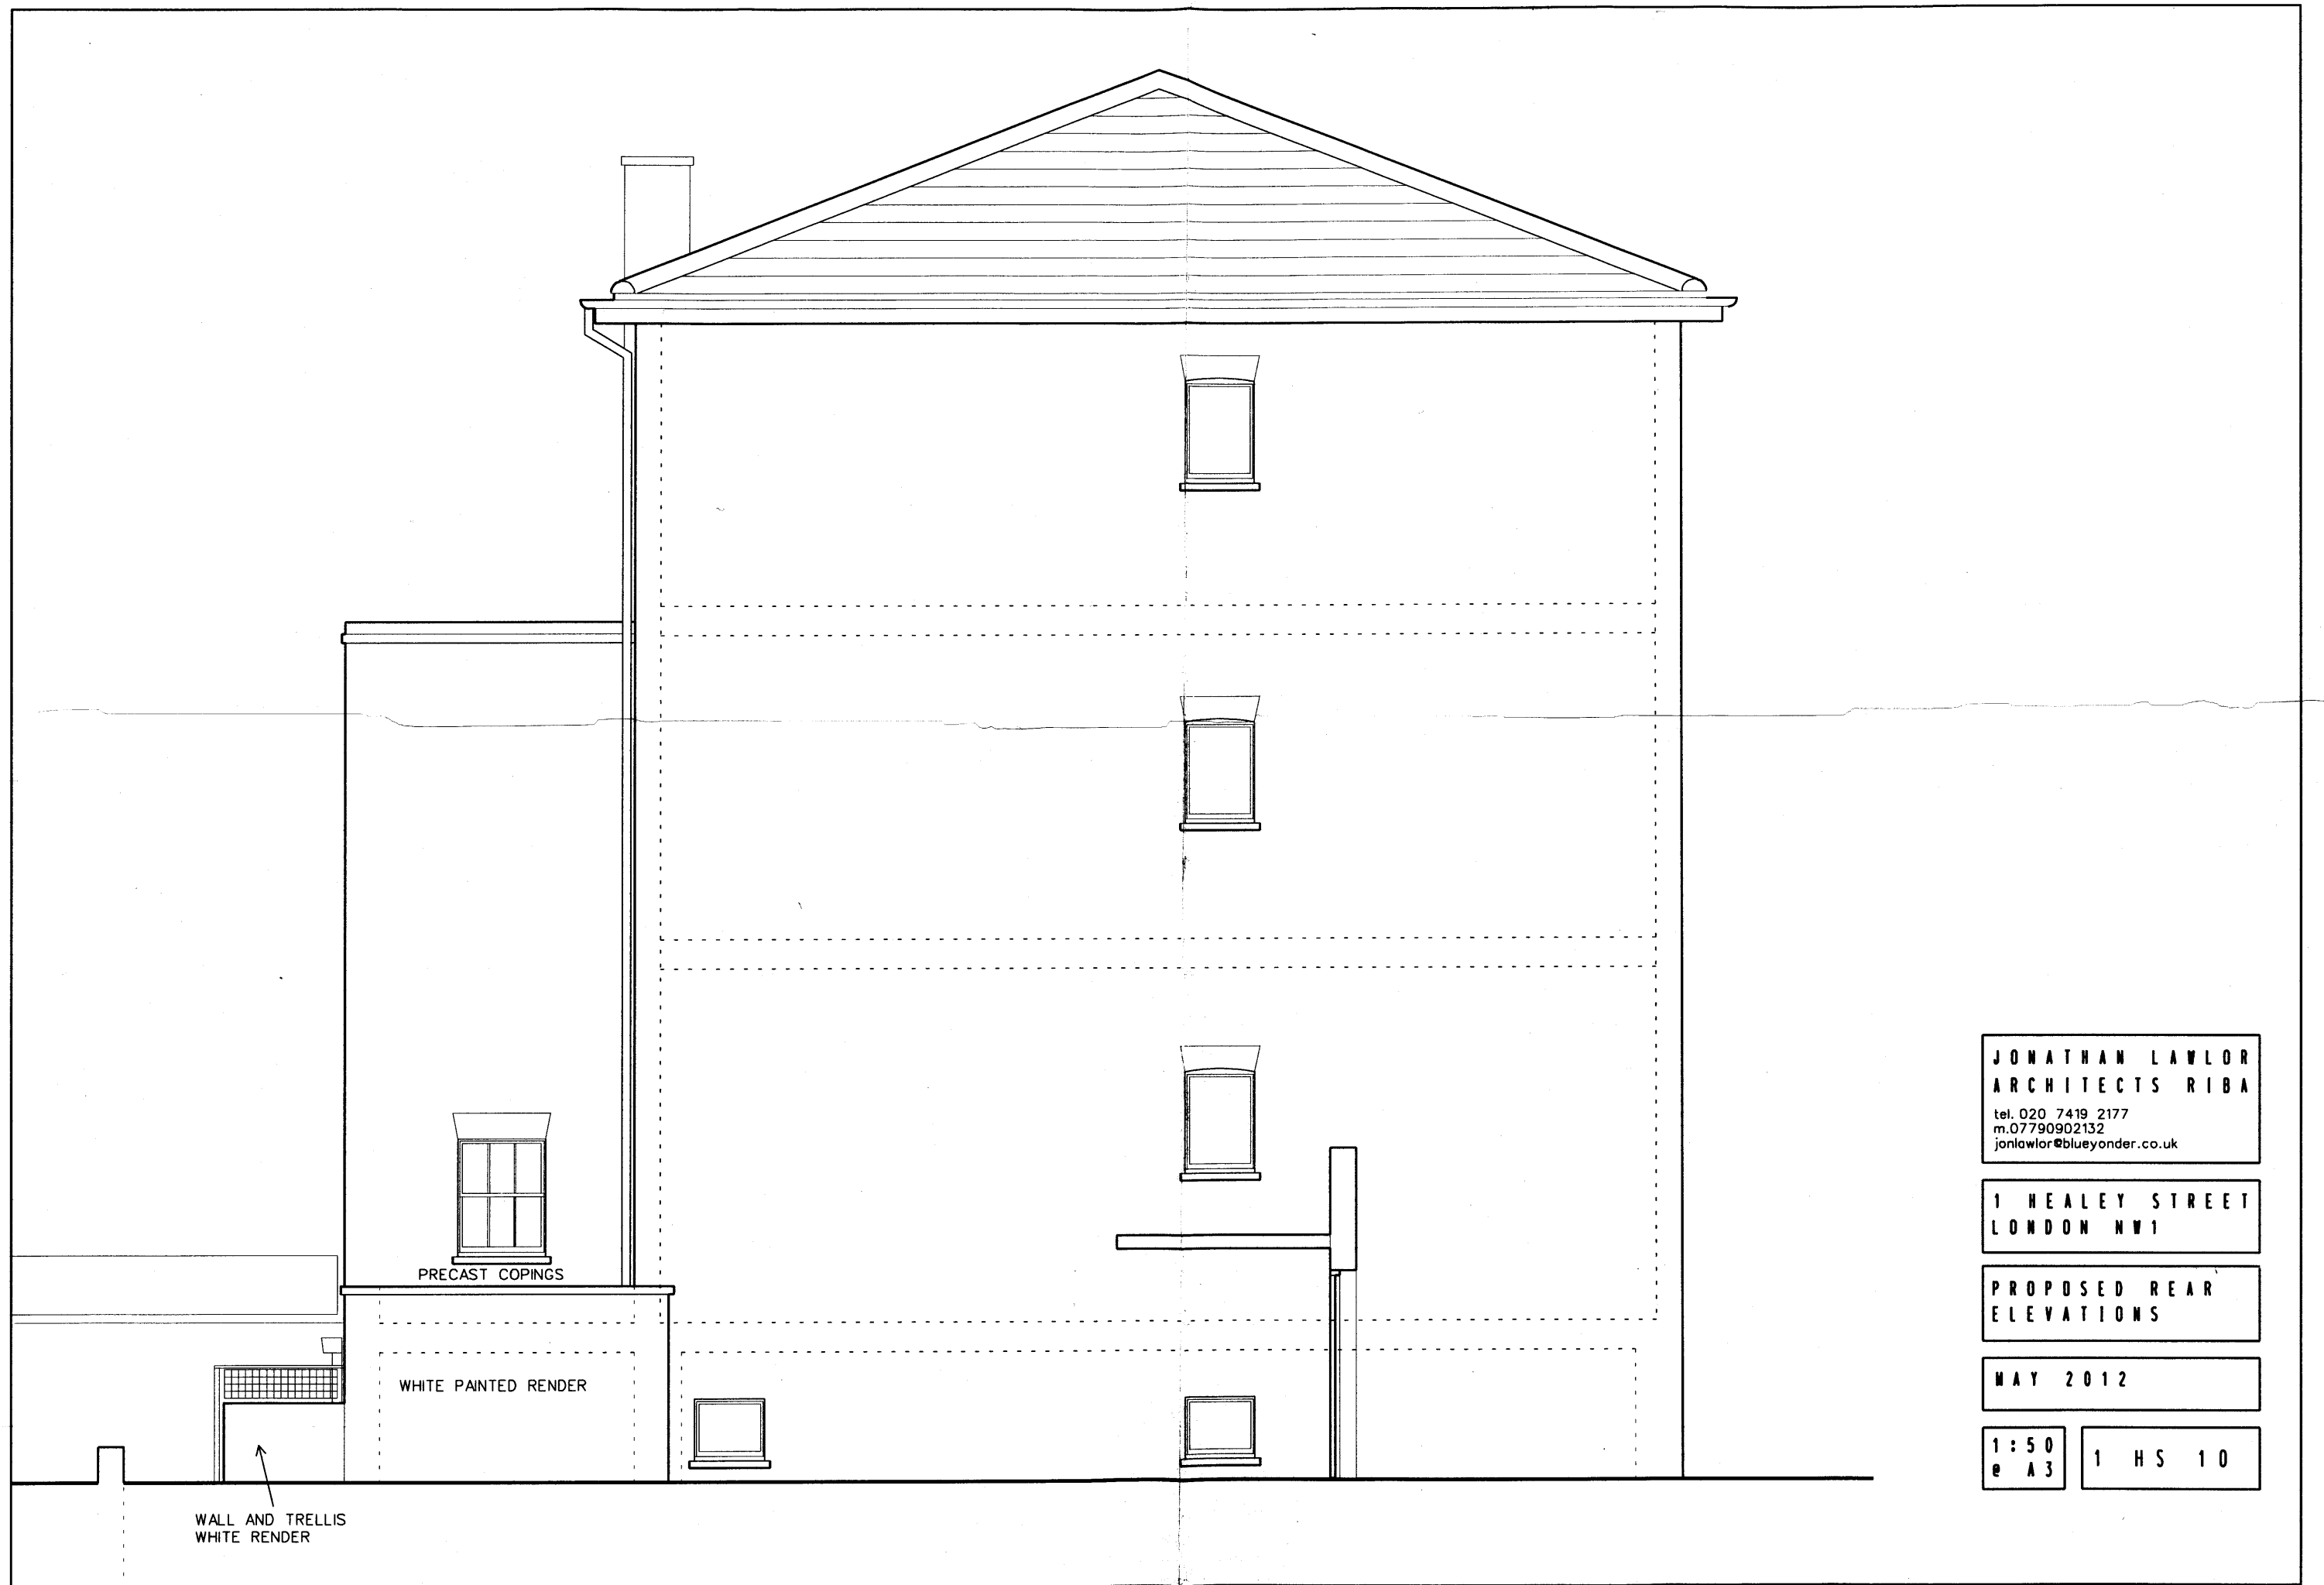

JONATHAN LAWLOR
ARCHITECTS RIBA
tel. 020 7419 2177
m. 07790902132
jonlawlor@blueyonder.co.uk

1 HEALEY STREET
LONDON NW1

PROPOSED REAR
ELEVATIONS

MAY 2012

1:50
e A3

1 HS 10