
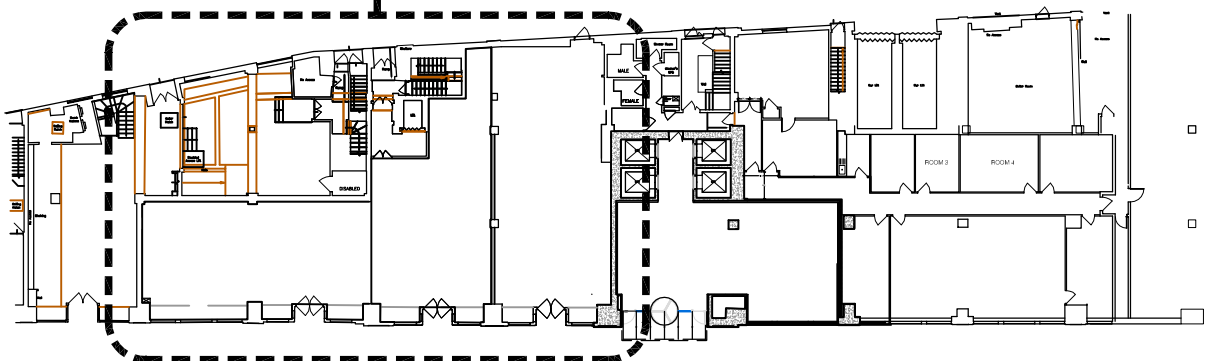


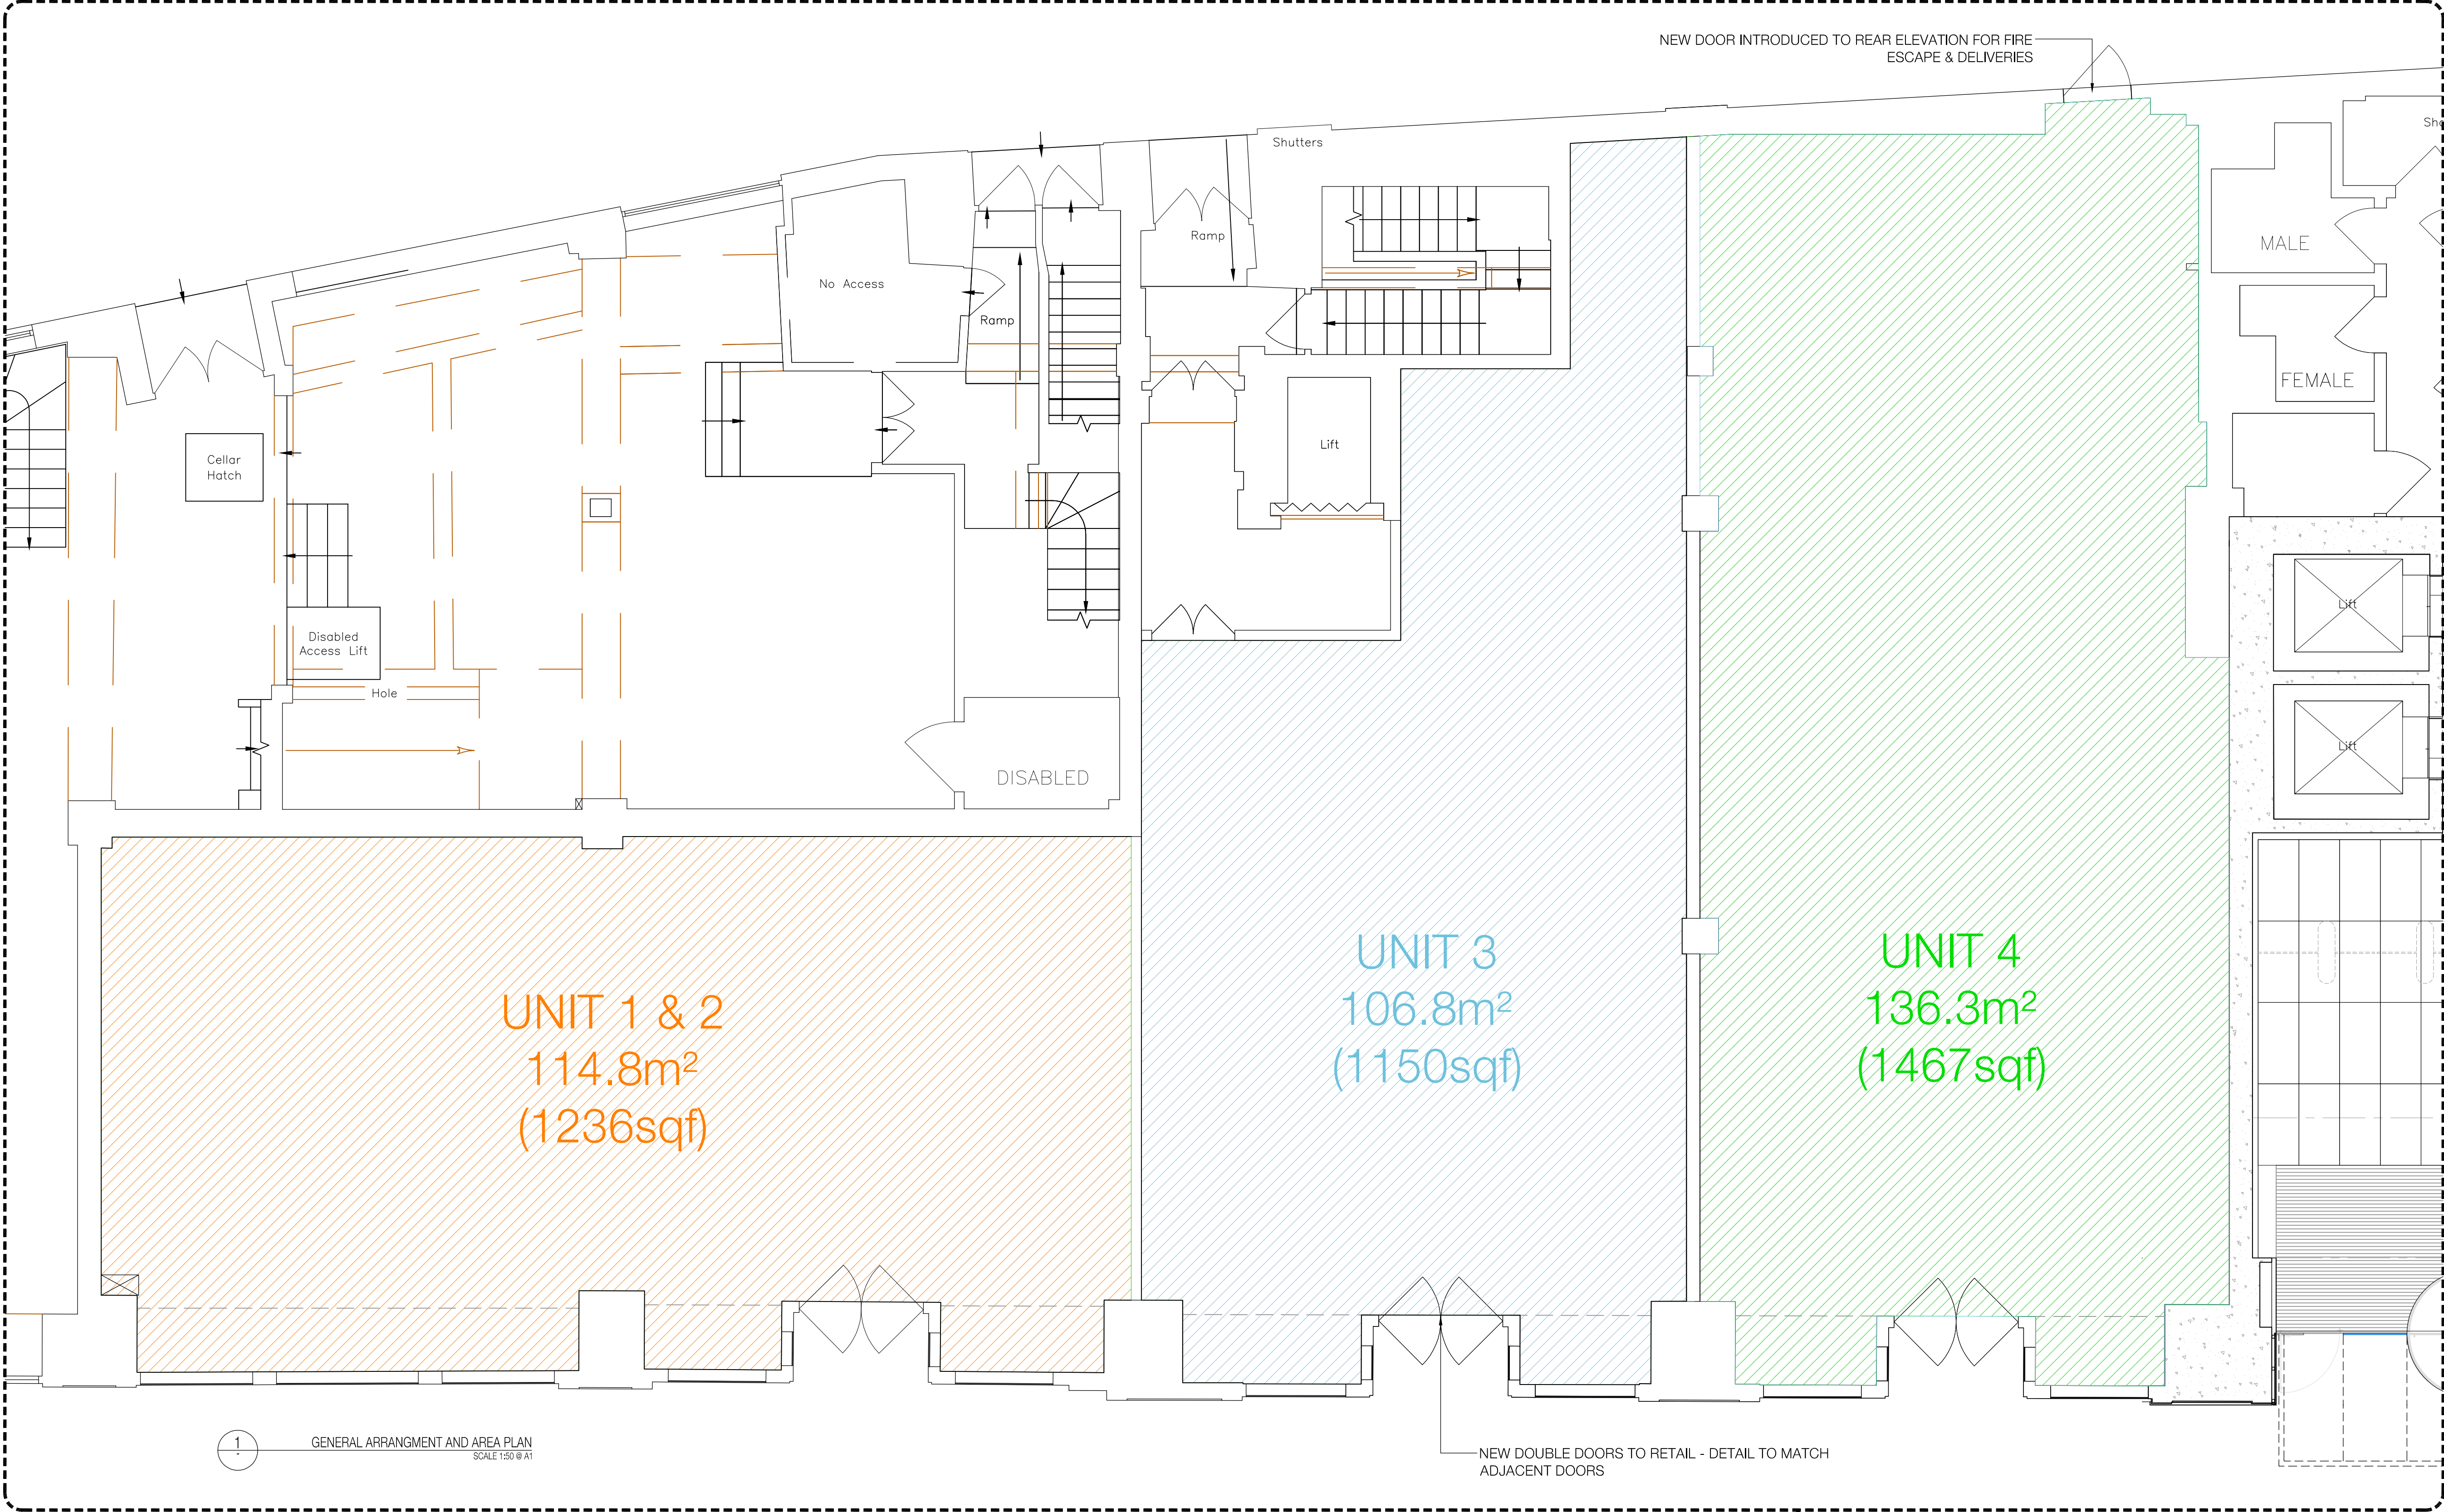

Prospect House Retail Units - Proposed General Arrangement & Area Plan

Notes

15/04/13 ISSUED FOR INFORMATION MT AM

Rev	Date	Revisions	By	Checked

eySmith
MoreySmith
nith

24 Marshalsea Road
London SE1 1HF
Telephone 020 7359 1470
Fax 020 7378 1274
Email info@moreysmith.co.uk
www.moreysmith.com

FOR TENDER

Job title
PROSPECT HOUSE
NEW OXFORD STREET
LONDON

Drawing title
GROUND FLOOR
RETAIL UNITS
PROPOSED GENERAL ARRANGEMENT PLAN

Date MAY 2012 Job no. PH 428 Drawing no. GA-00-21 Rev. -

Scale 1:50 @ A1 Drawn by MT Checked AM

Do not scale from this drawing, all dimensions to be checked on site, any discrepancies must be reported to the designer immediately. ©MoreySmith