
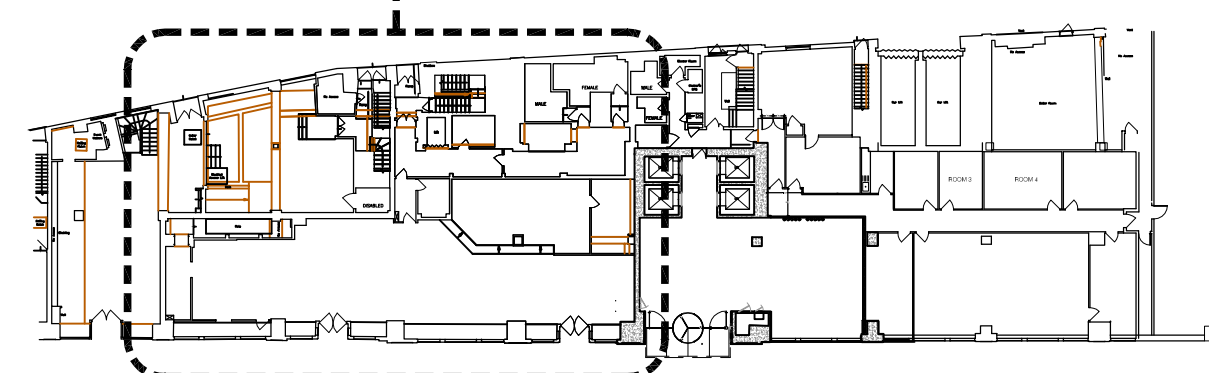


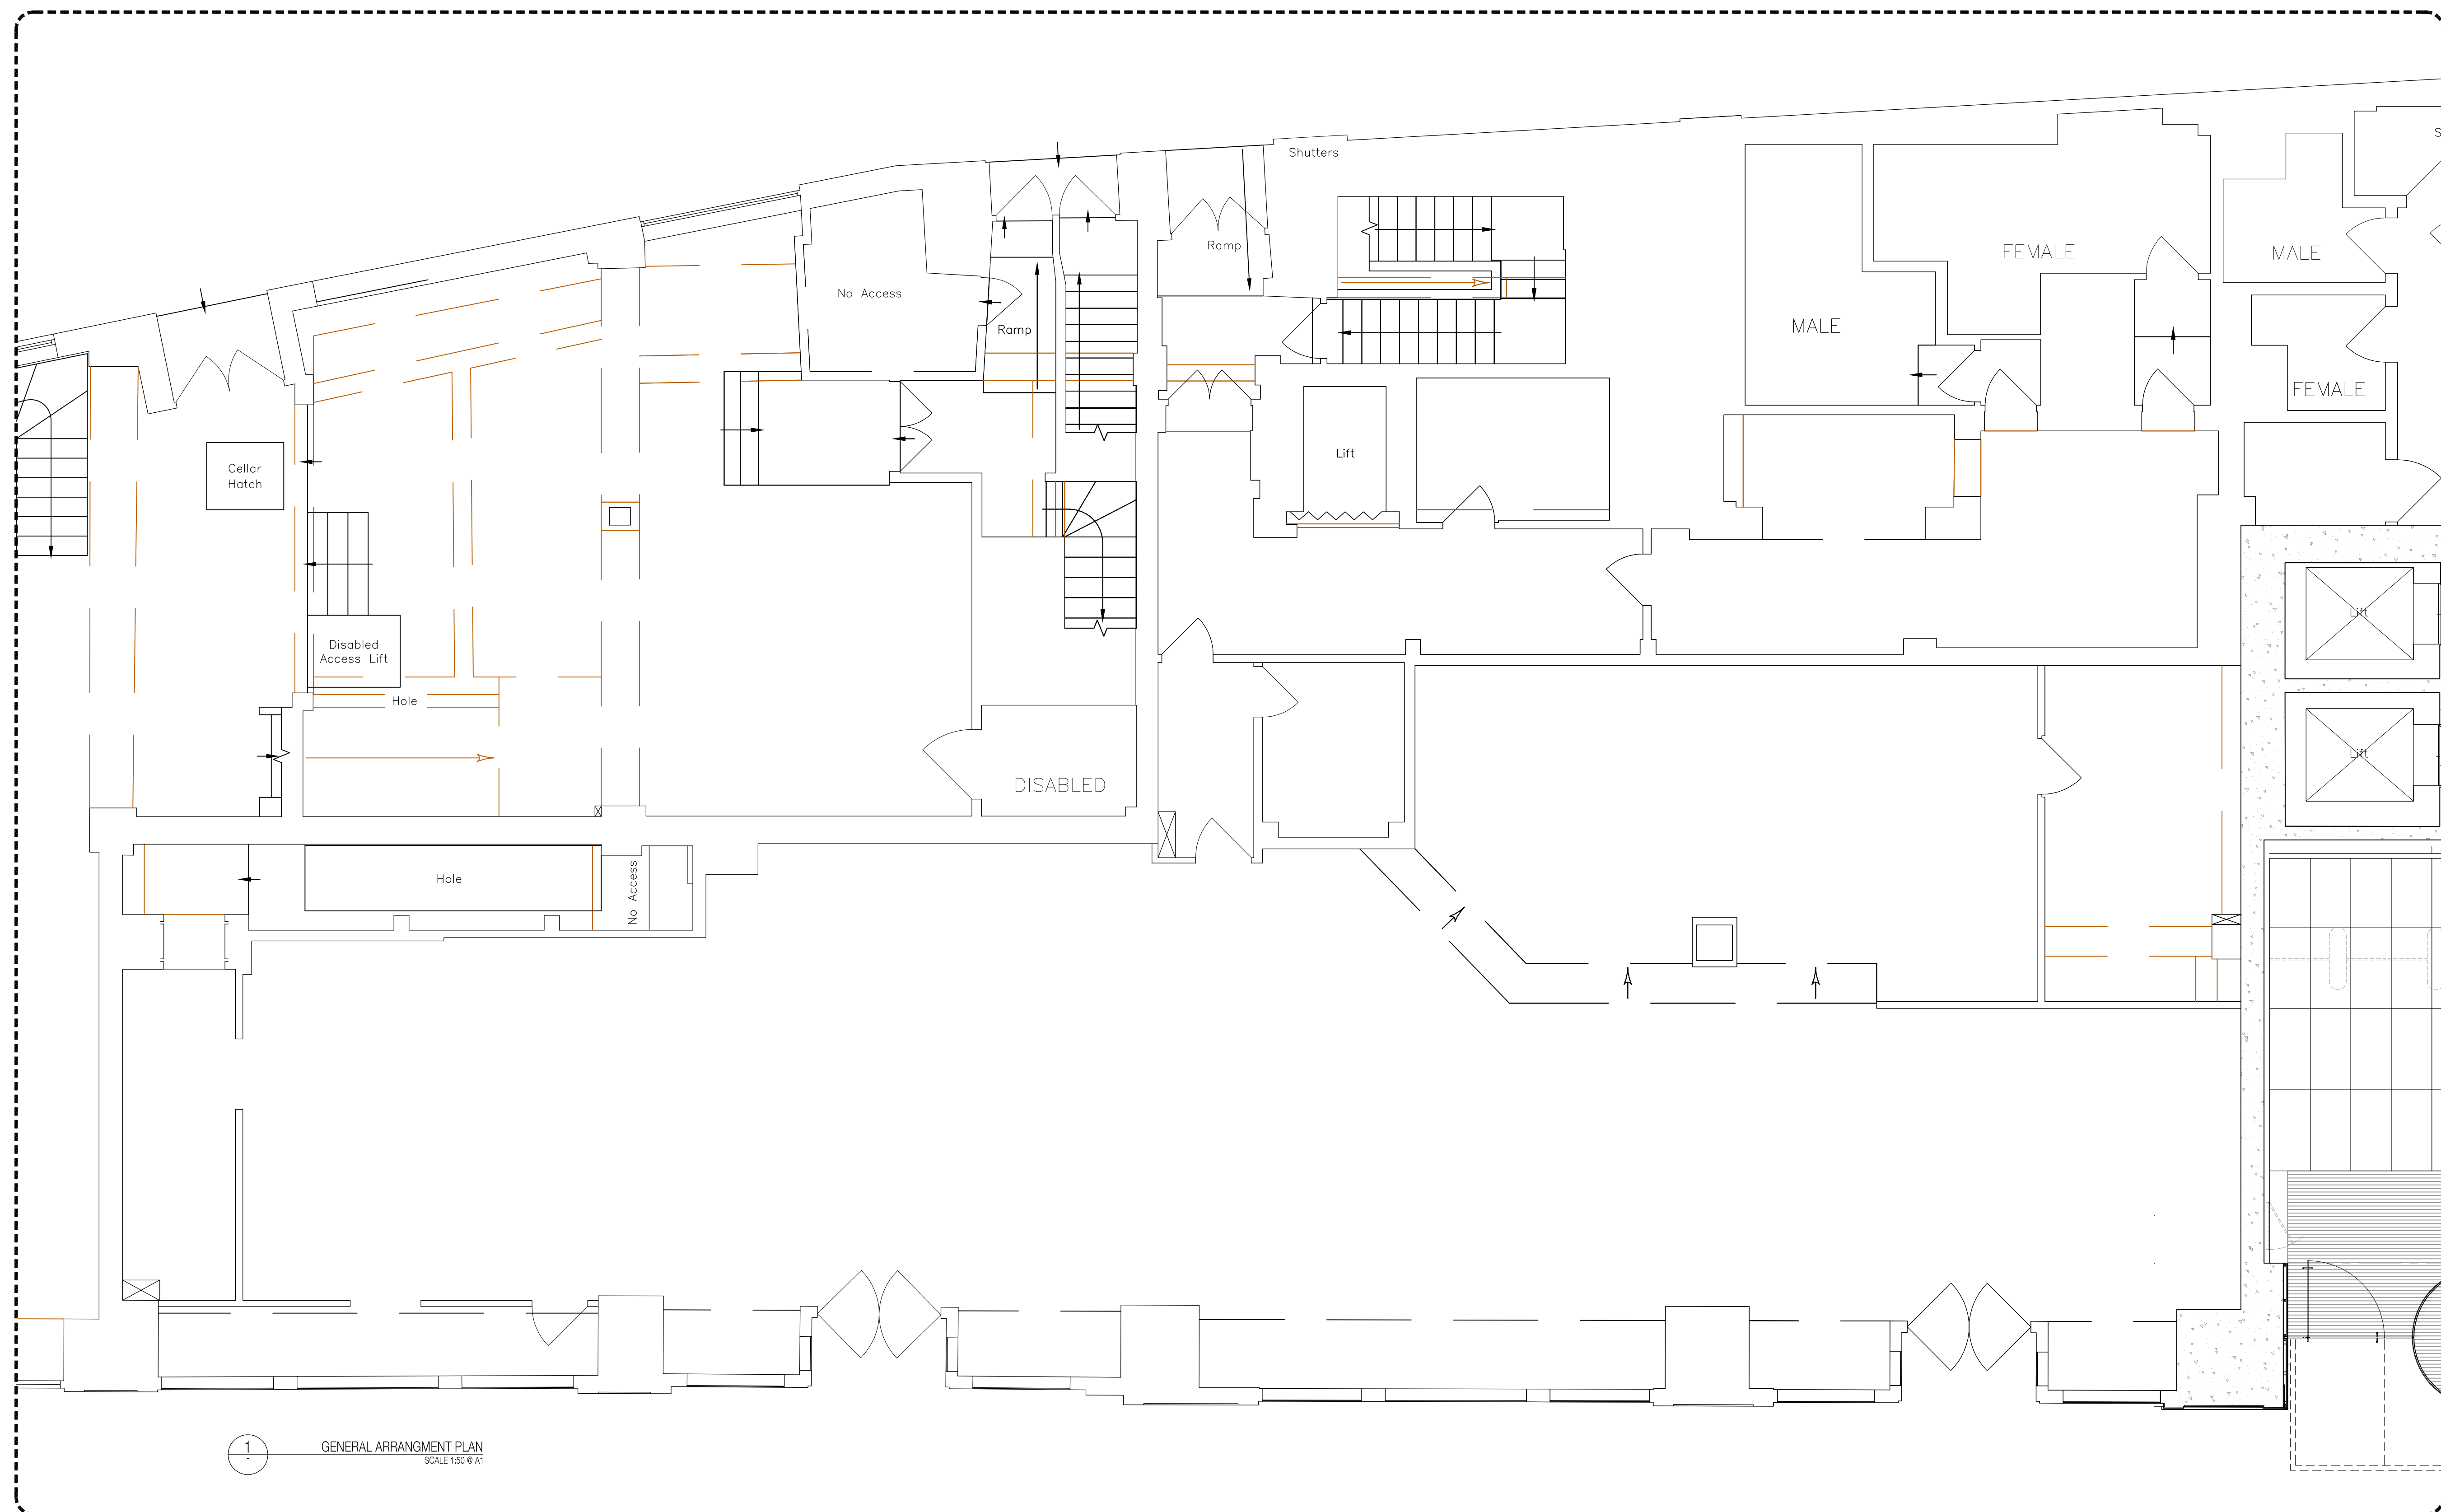

2 LOCATION PLAN
SCALE 1:500 @ A1

Prospect House Retail Units - Existing General Arrangement & Area Plan

-	13.04.13	ISSUED FOR INFORMATION	MT	AM
Rev	Date	Revisions	By	Checked

eySmith
MoreySmith
nith

24 Marshalsea Road
London SE1 1HF
Telephone 020 7089 1470
Fax 020 7378 1274
Email info@morey.co.uk
www.moreysmith.com

FOR TENDER

Job title

PROSPECT HOUSE
NEW OXFORD STREET
LONDON

Drawing title

GROUND FLOOR
RETAIL UNIT
EXISTING GENERAL ARRANGEMENT PLAN

Date	MAY 2012	Job no.	PH 428	Drawing no.	GA-20-00	Rev.	-
Scale	1:50 @ A1	Drawn by	MT	Checked	AM		

Do not scale from this drawing, all dimensions to be checked on site, any discrepancies must be reported to the designer immediately. ©MoreSmith