


Do not scale off this drawing.

All indicated dimensions to be checked and verified on site by the Main Contractor before commencement of any fabrication drawings or work whatsoever on site.

Report all discrepancies to the Architect immediately. This drawing is to be read in conjunction with all the related Architect and Structural Engineer's drawings, details and all relevant information.

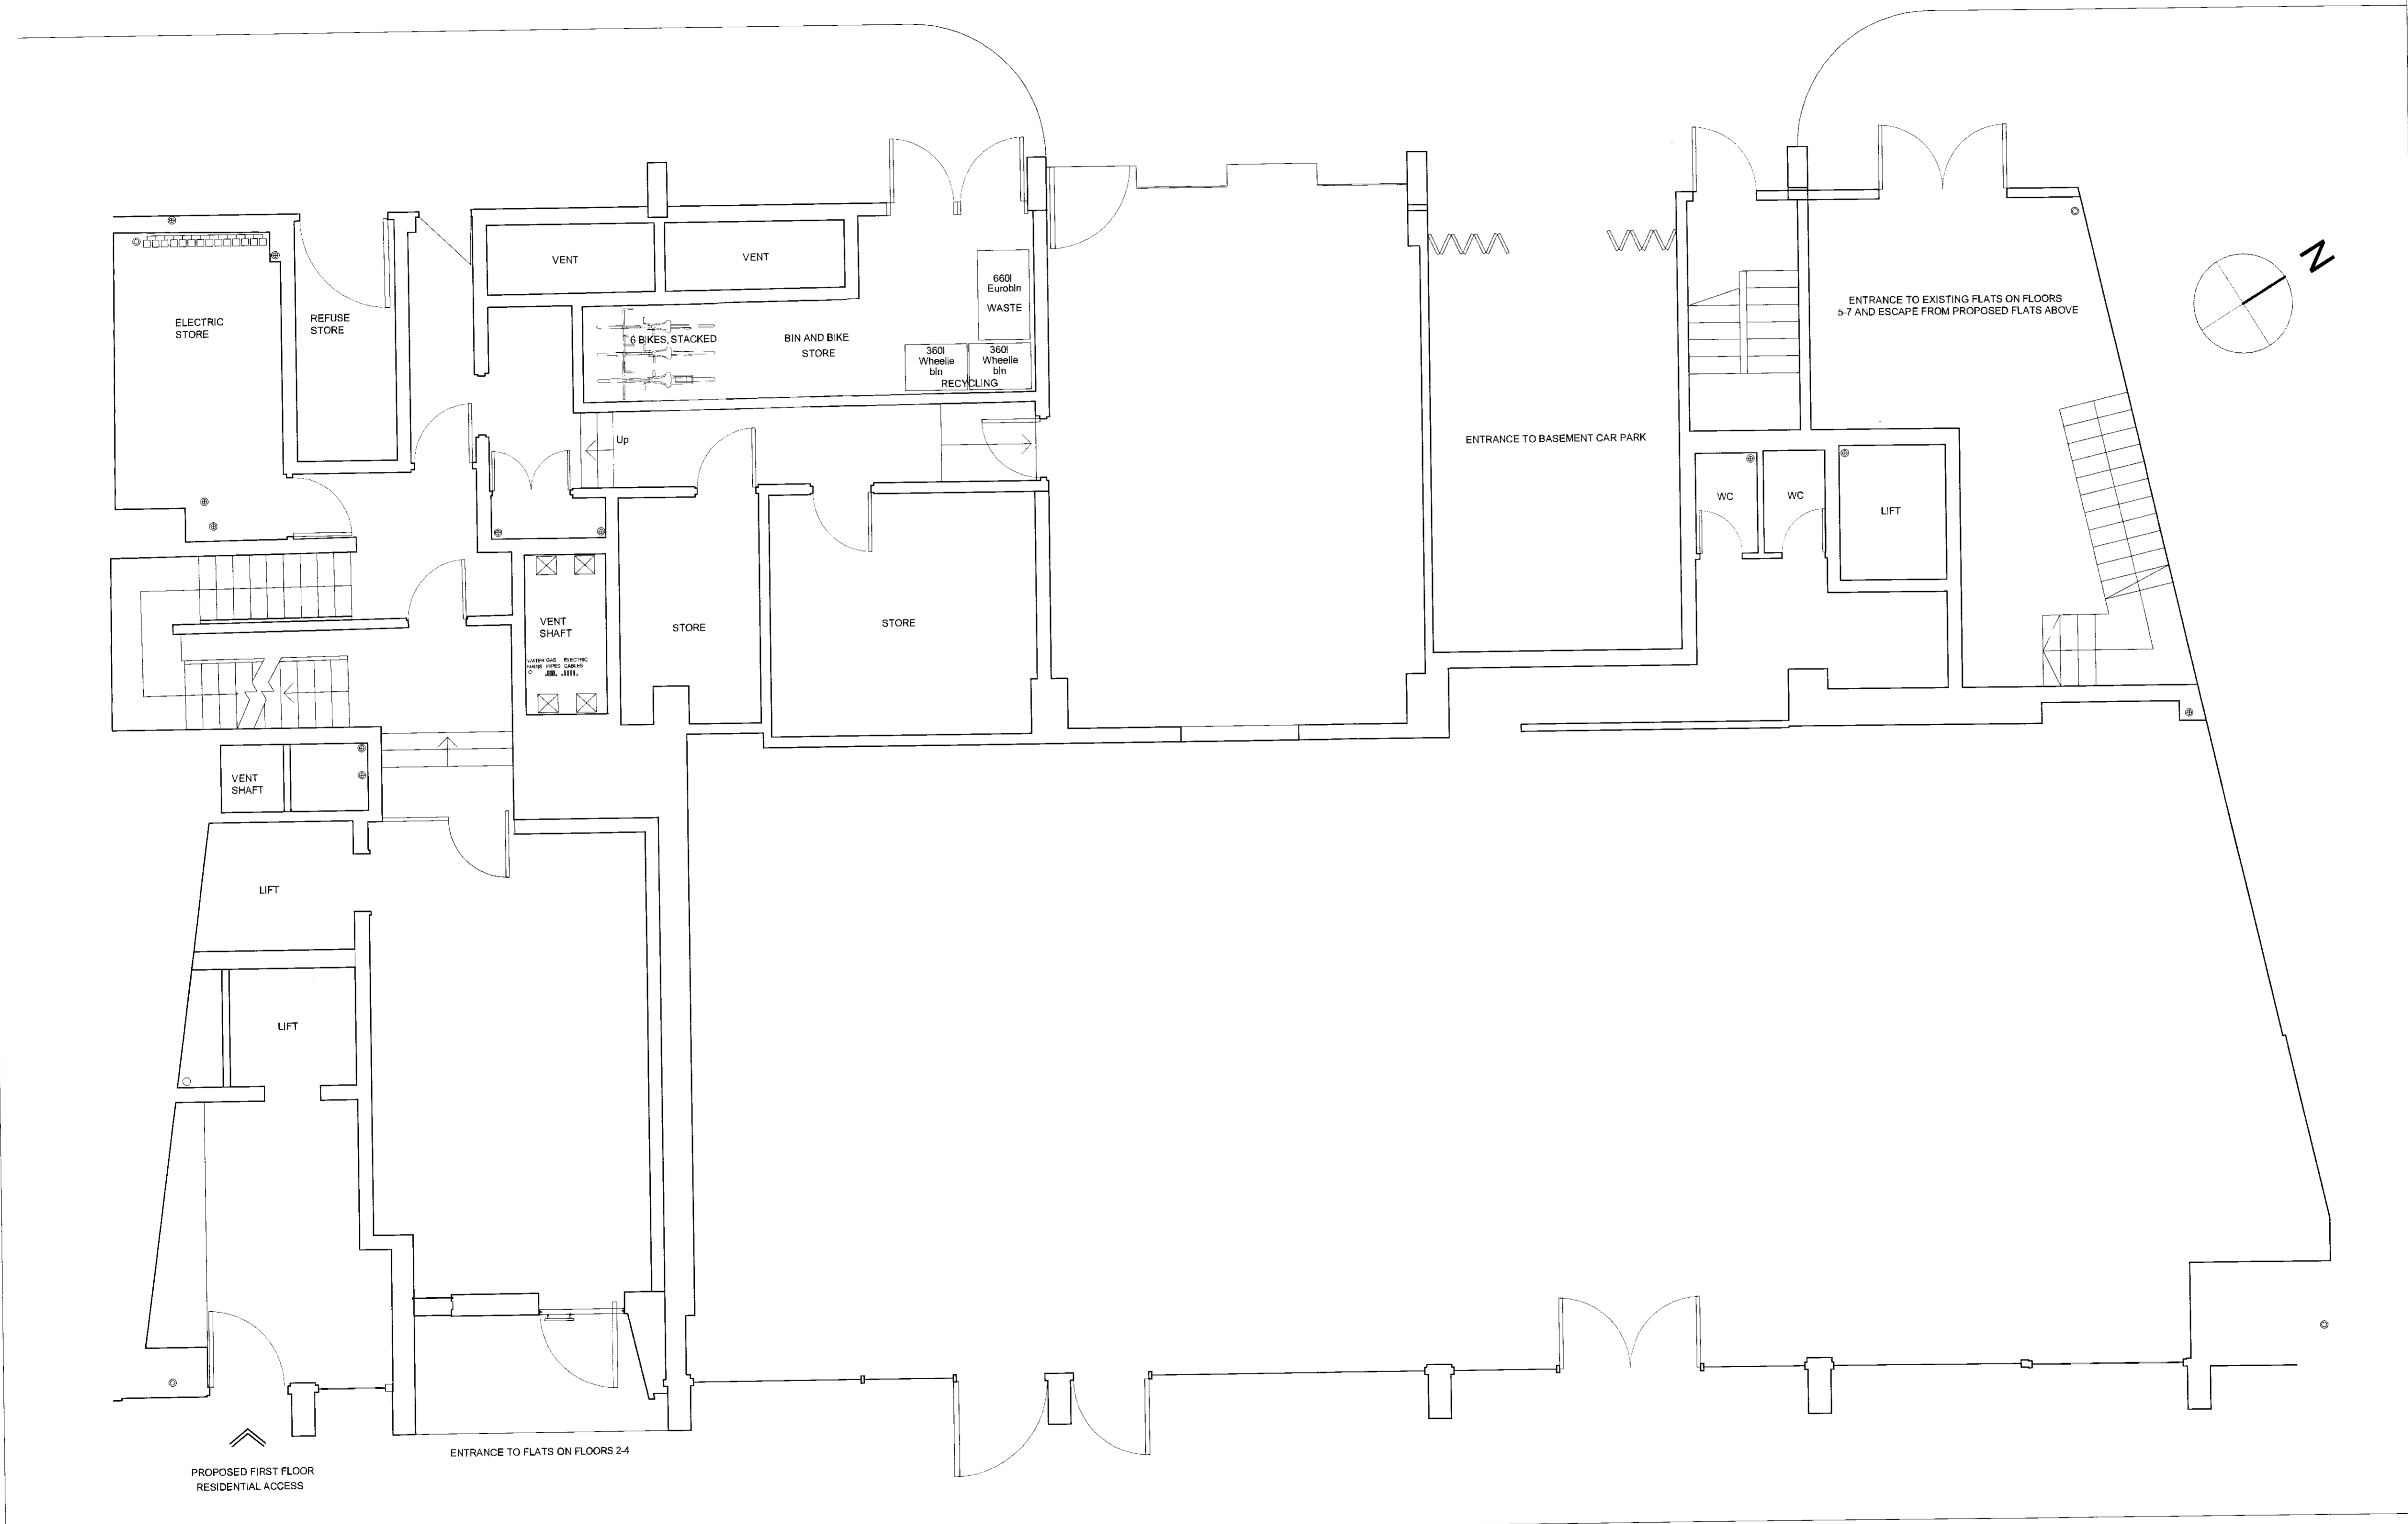

rev.	rev. date	rev. description

**tasou**  
 associates architects + structural engineers

4 Amwell Street London EC1R 1UG  
 T: 020 7713 7070 F: 020 7713 7071 E: tasou@tasou.co.uk

project  
 177 Shaftesbury Avenue  
 London

drwg title  
 Proposed Ground Floor Plan

date March 2012	drwg no. PP-01	rev.
scale @ A1 1:50	job no. 1277	

© copyright of tasou associates

SHAFTESBURY AVENUE

