


Rev	Date		Signed
B	Mar 12	Internal elevations updated	DAS

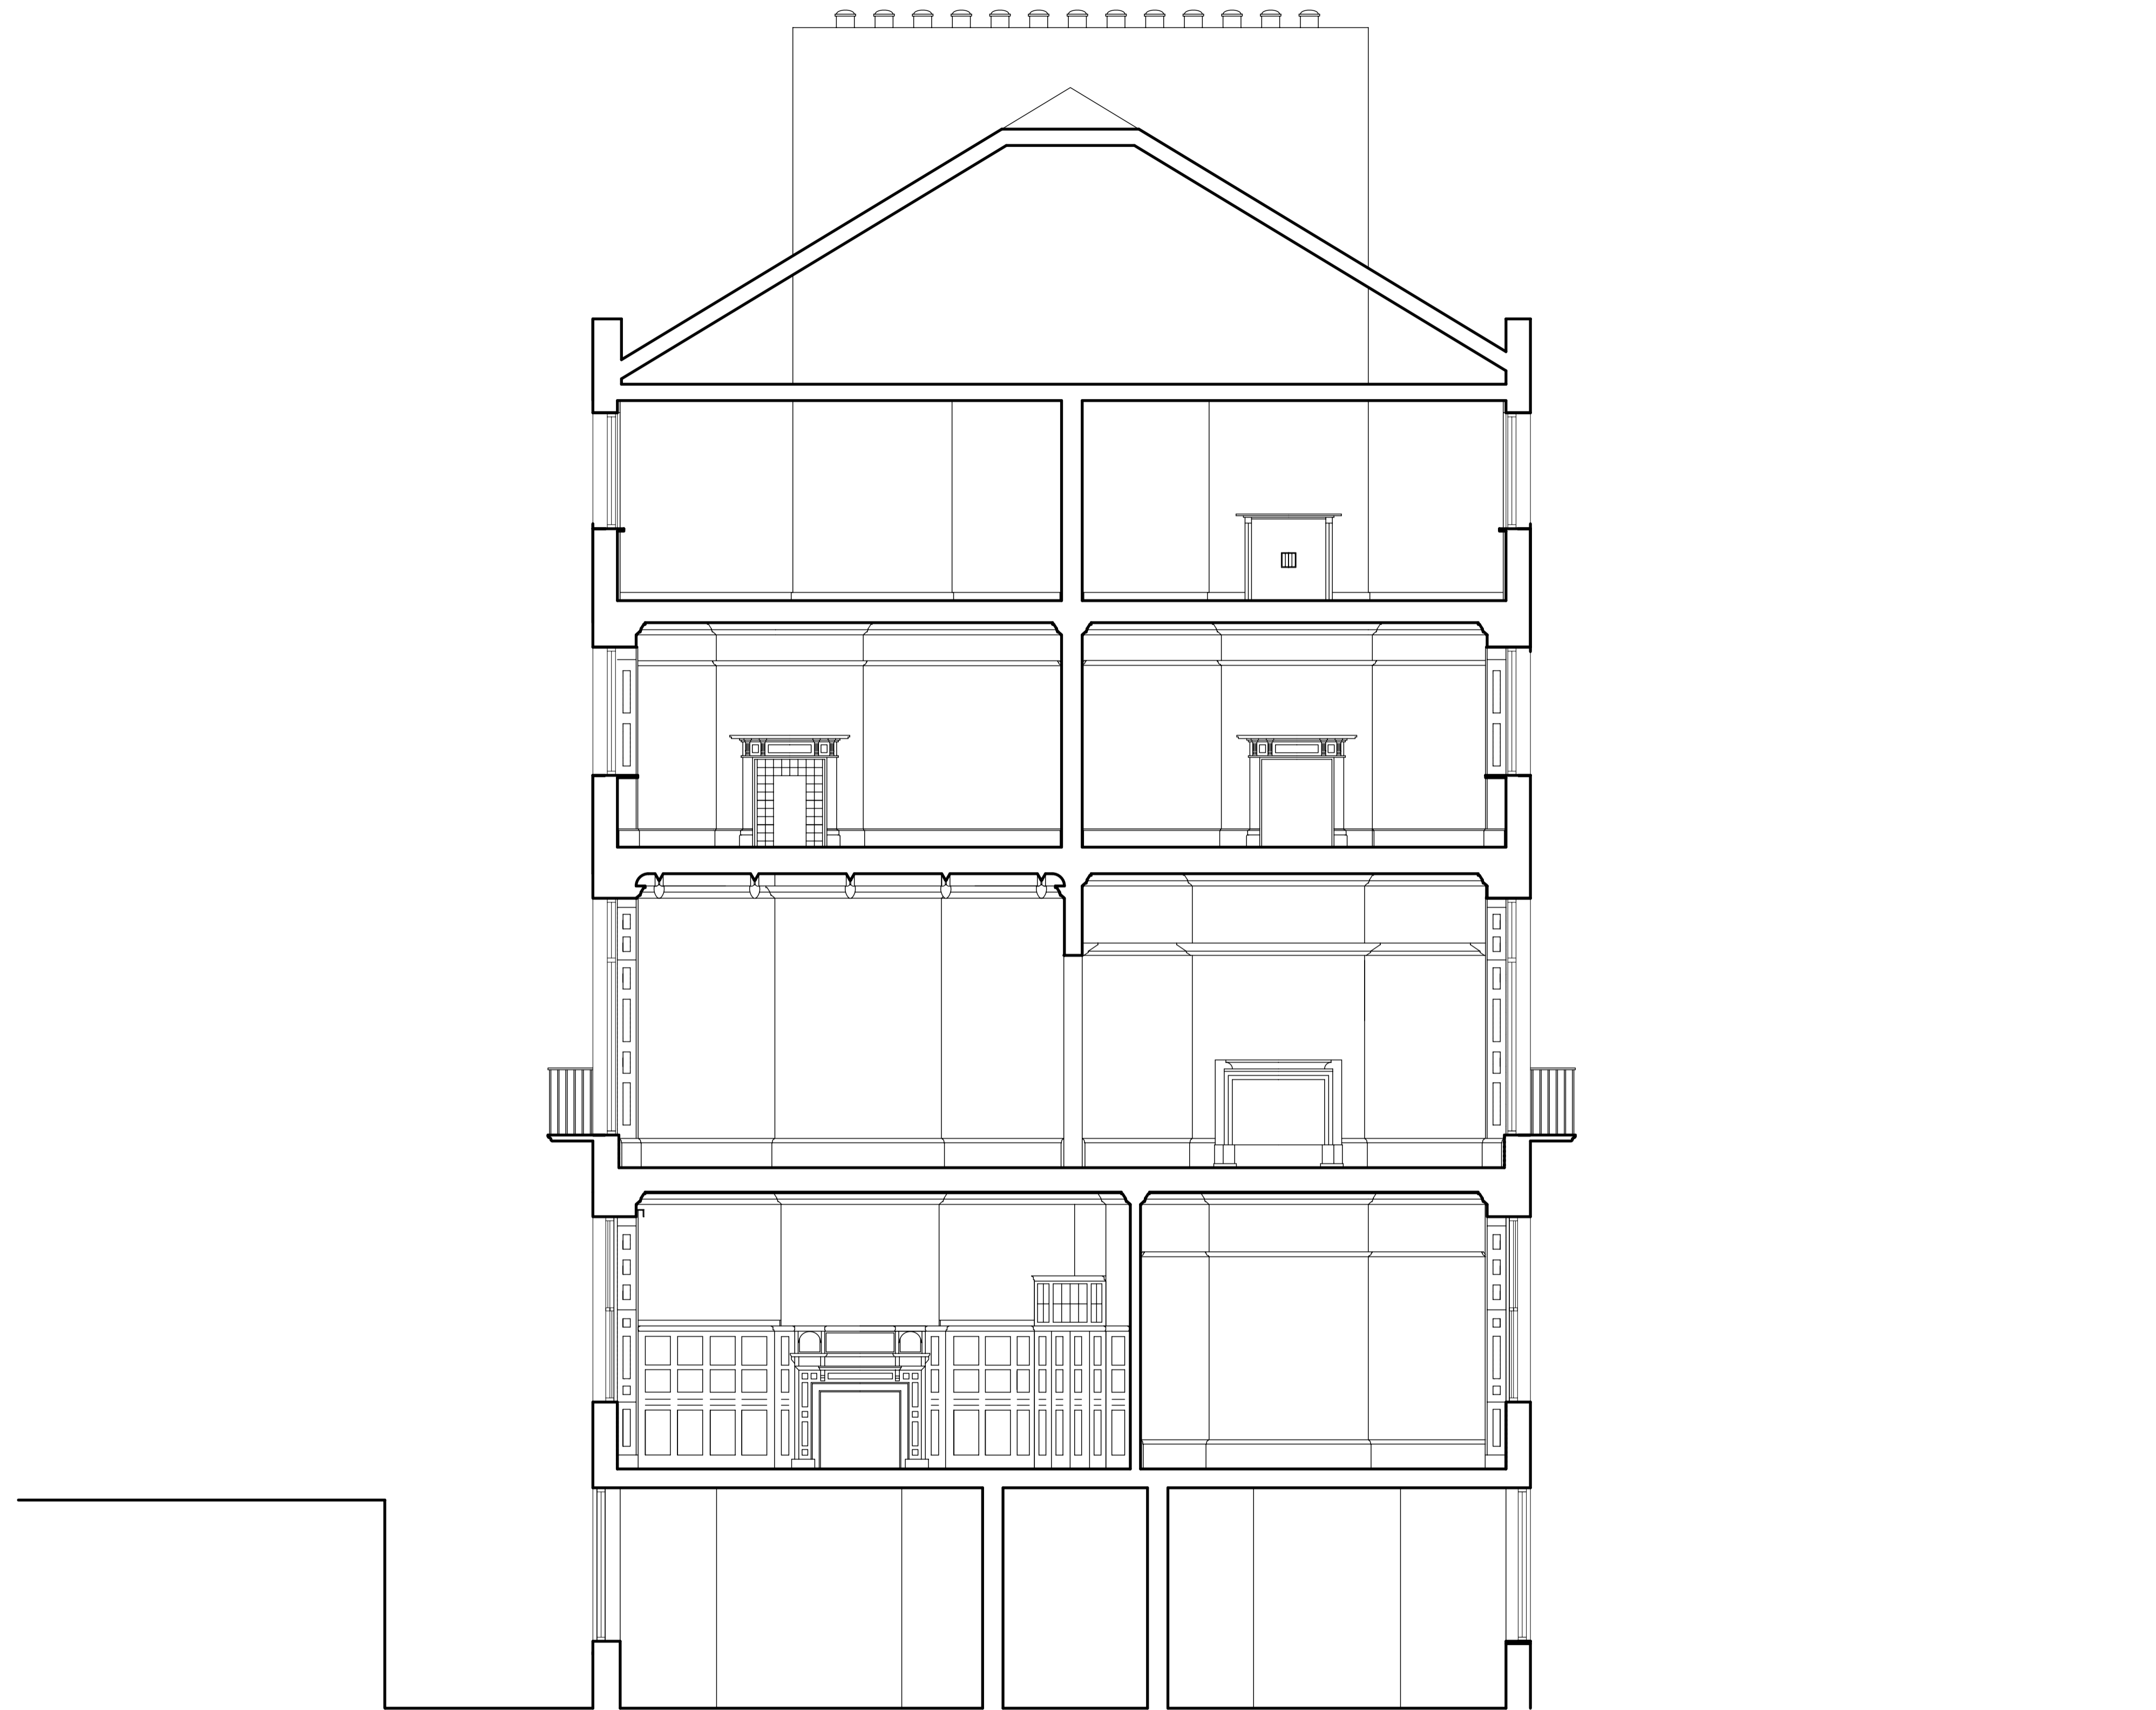

Section AA



SCALE - METRES

Listed Building Issue 22/05/12

Copyright: Nigel Burgess Associates 2012

Client  
**Institute of Education**  
 10 Woburn Square  
 Refurbishment Programme

Architect  

**Nigel Burgess Associates**  
 The Priory Church Road Westoning  
 Bedfordshire MK45 5JW  
 Tel: 01525 717200 Fax: 716822

Title  
**Existing Section AA**

Date	Scale @ A1	Scale @ A3	Drw	Rev
Mar 12	1:50	1:100	1227/S/100	B