




Rev	Date		Signed
B	Mar 12	Internal elevations updated	DAS

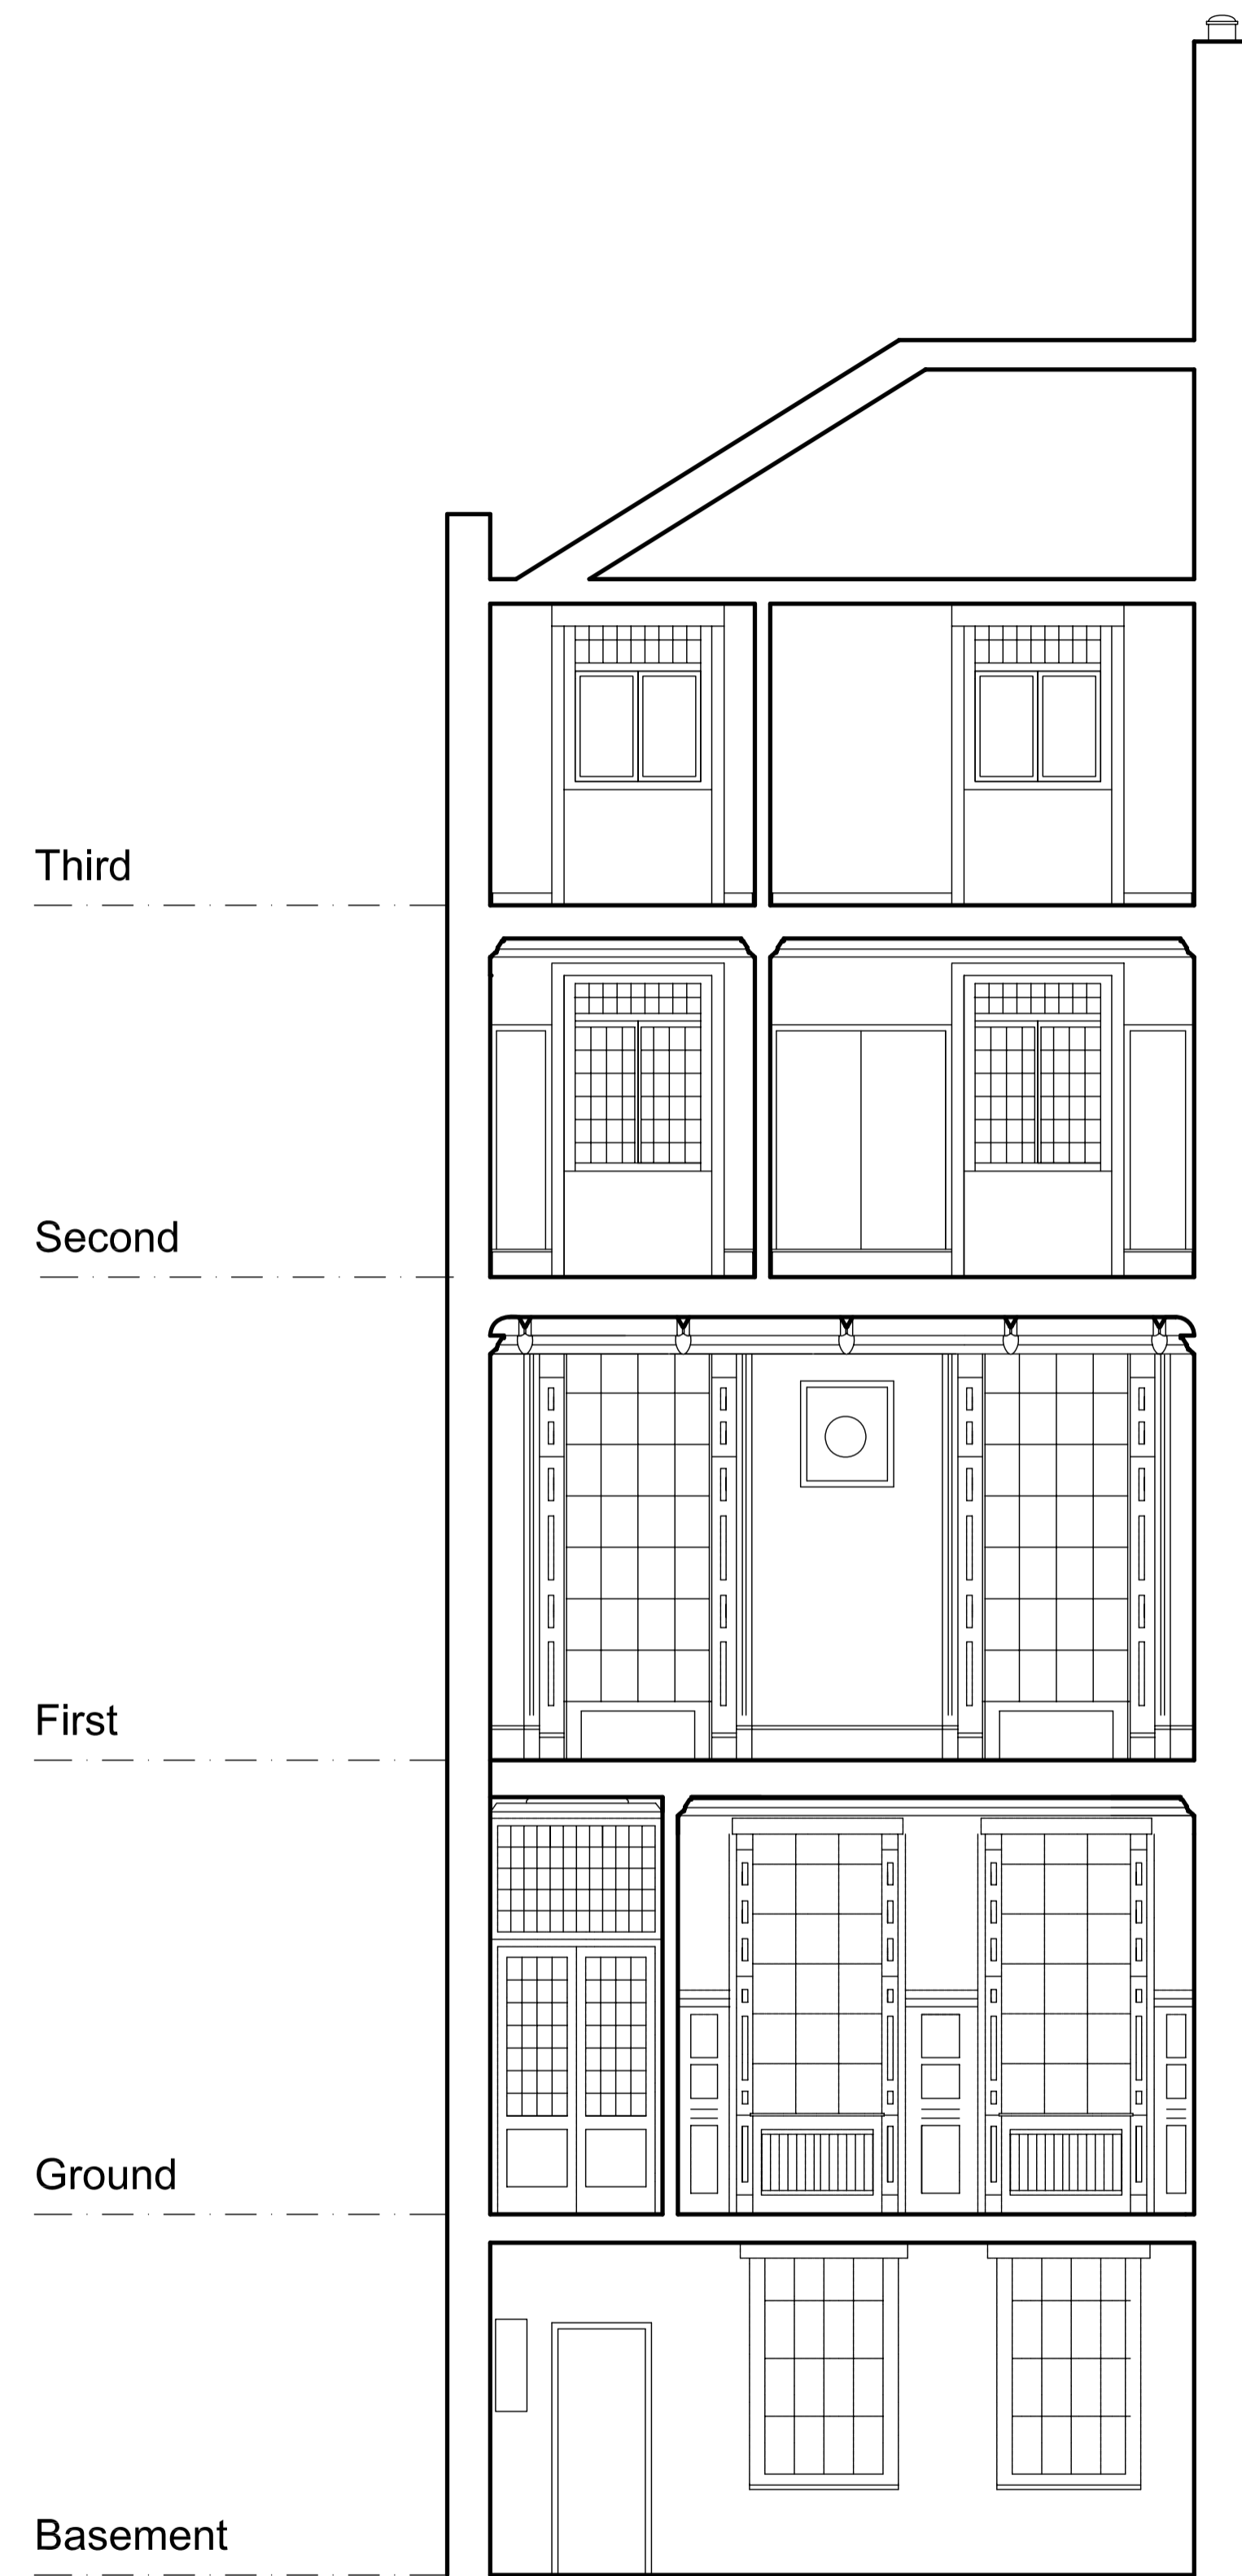

Section CC

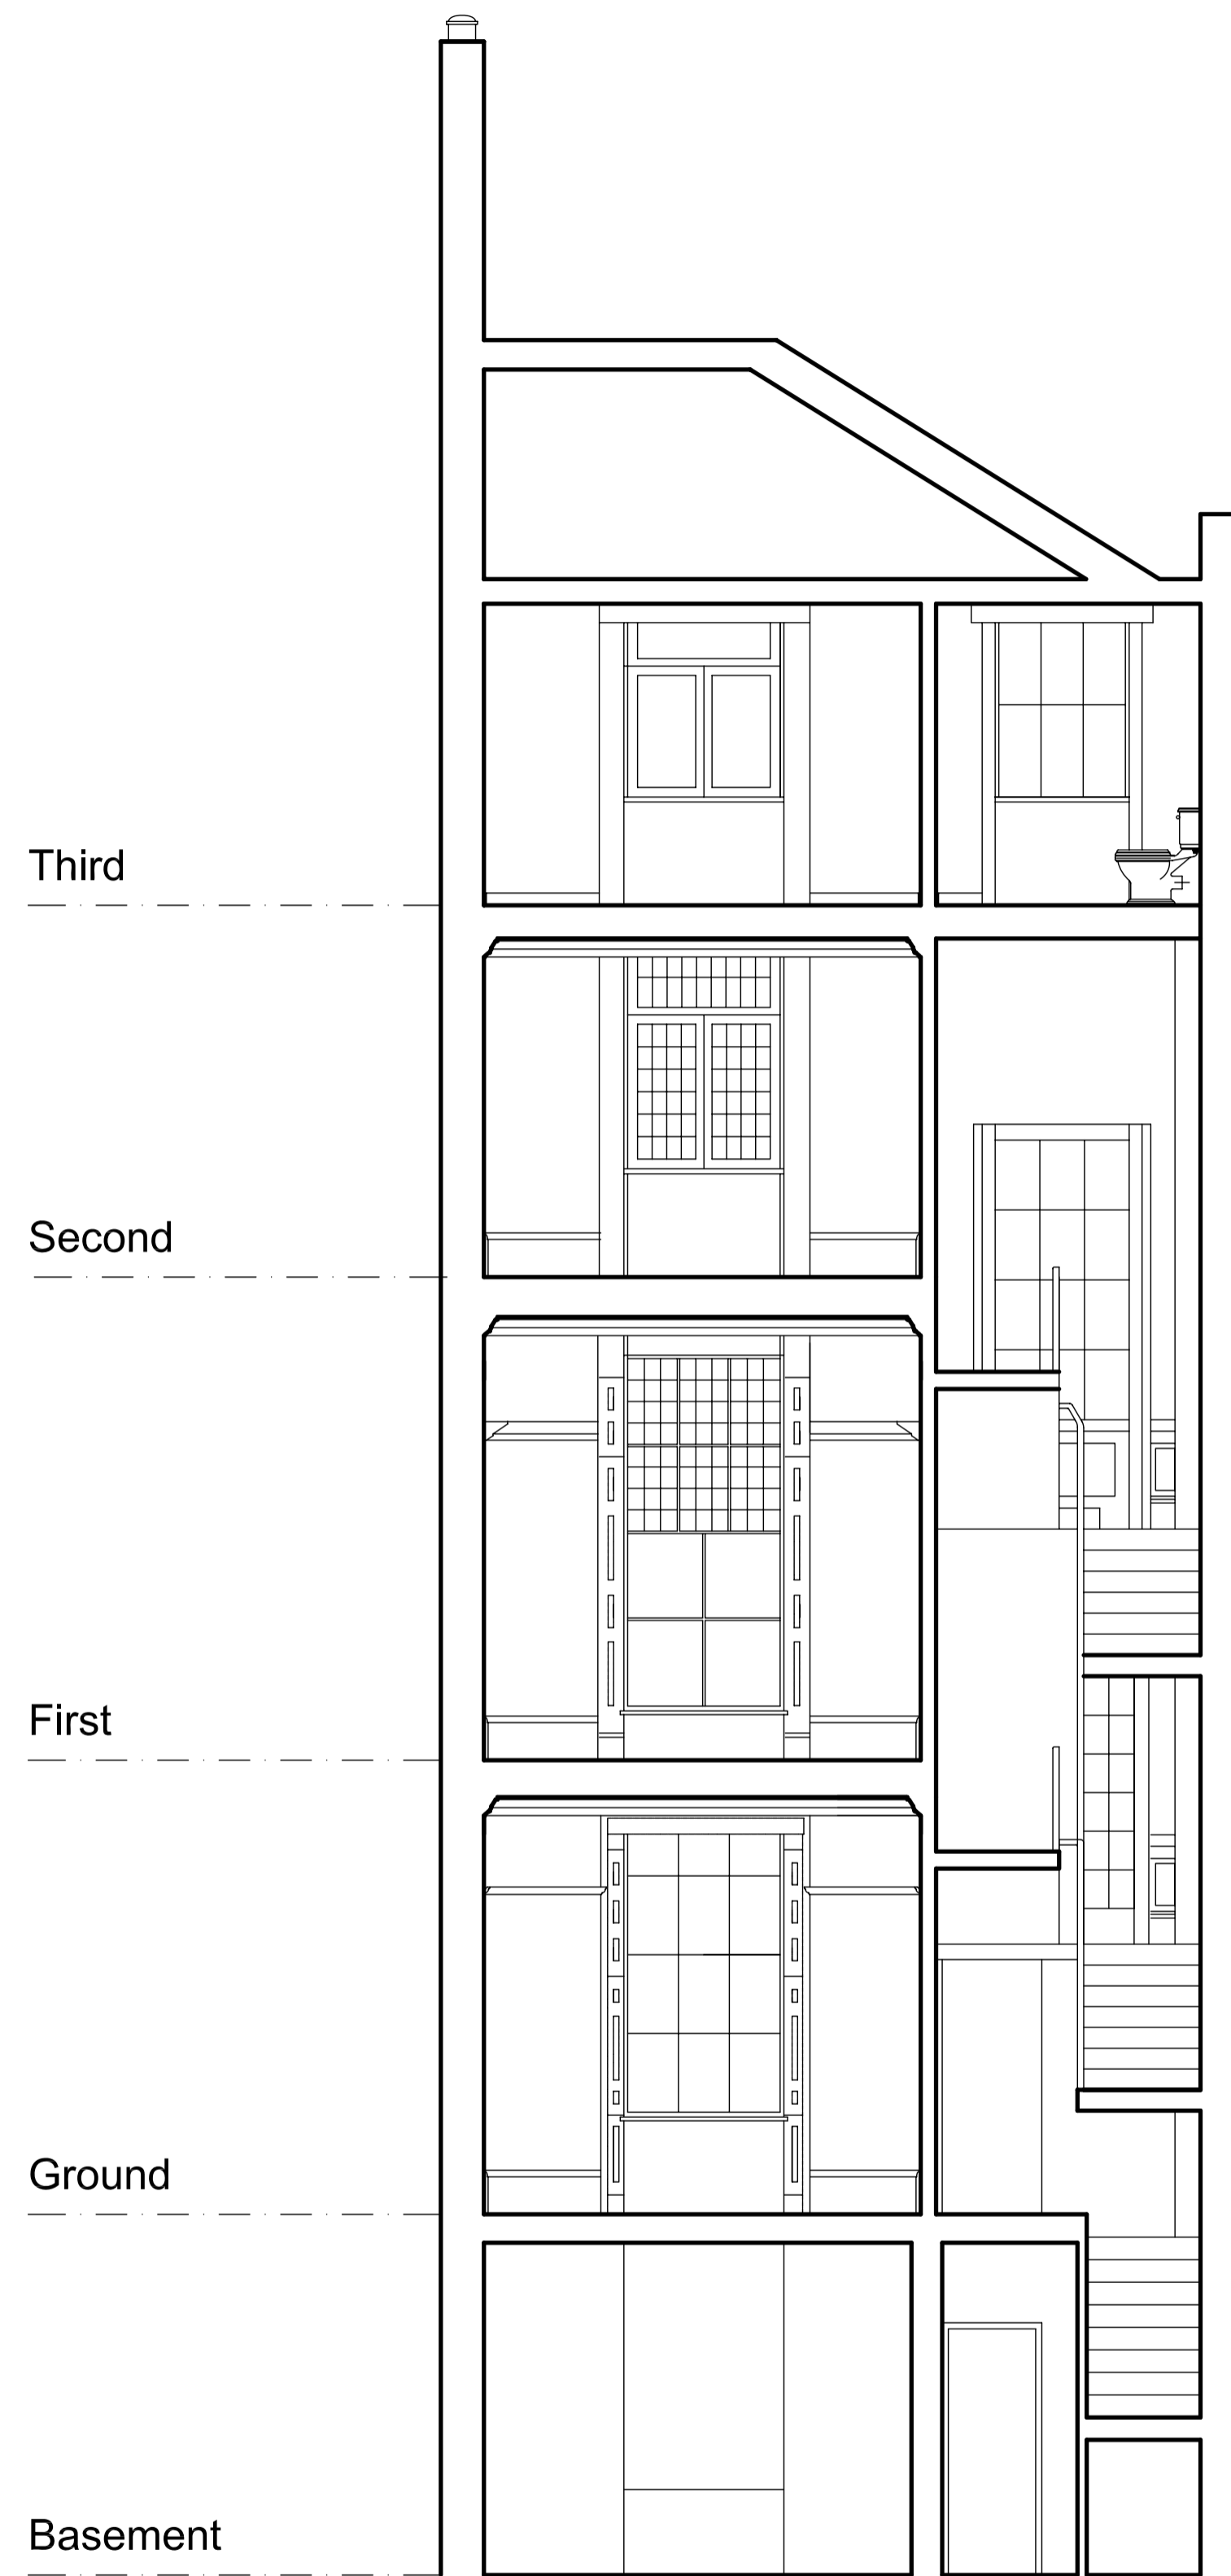

Section DD

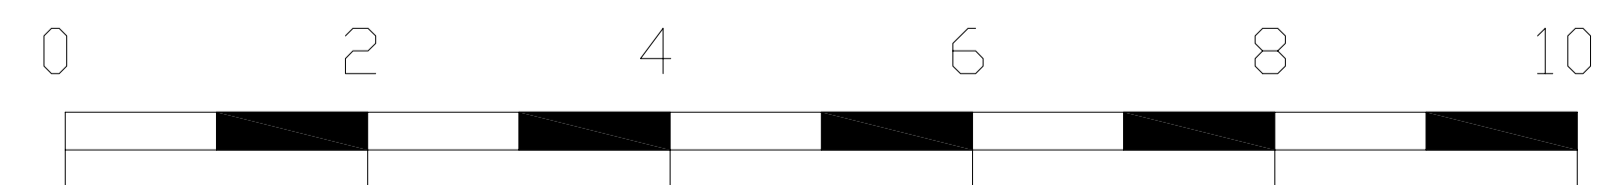

SCALE - METRES

Listed Building Issue 22/05/12

Copyright: Nigel Burgess Associates 2012

Client
Institute of Education
 10 Woburn Square
 Refurbishment Programme

Architect
 Nigel Burgess Associates
 The Priory Church Road Westoning
 Bedfordshire MK45 5JW
 Tel: 01525 717200 Fax: 716822

Title
Existing Sections CC & DD

Date	Scale @ A1	Scale @ A3	Drw	Rev
Feb 12	1:50	1:100	1227/S/120	B