


NOTES:

Existing wall plasterboard finish to internal walls only.

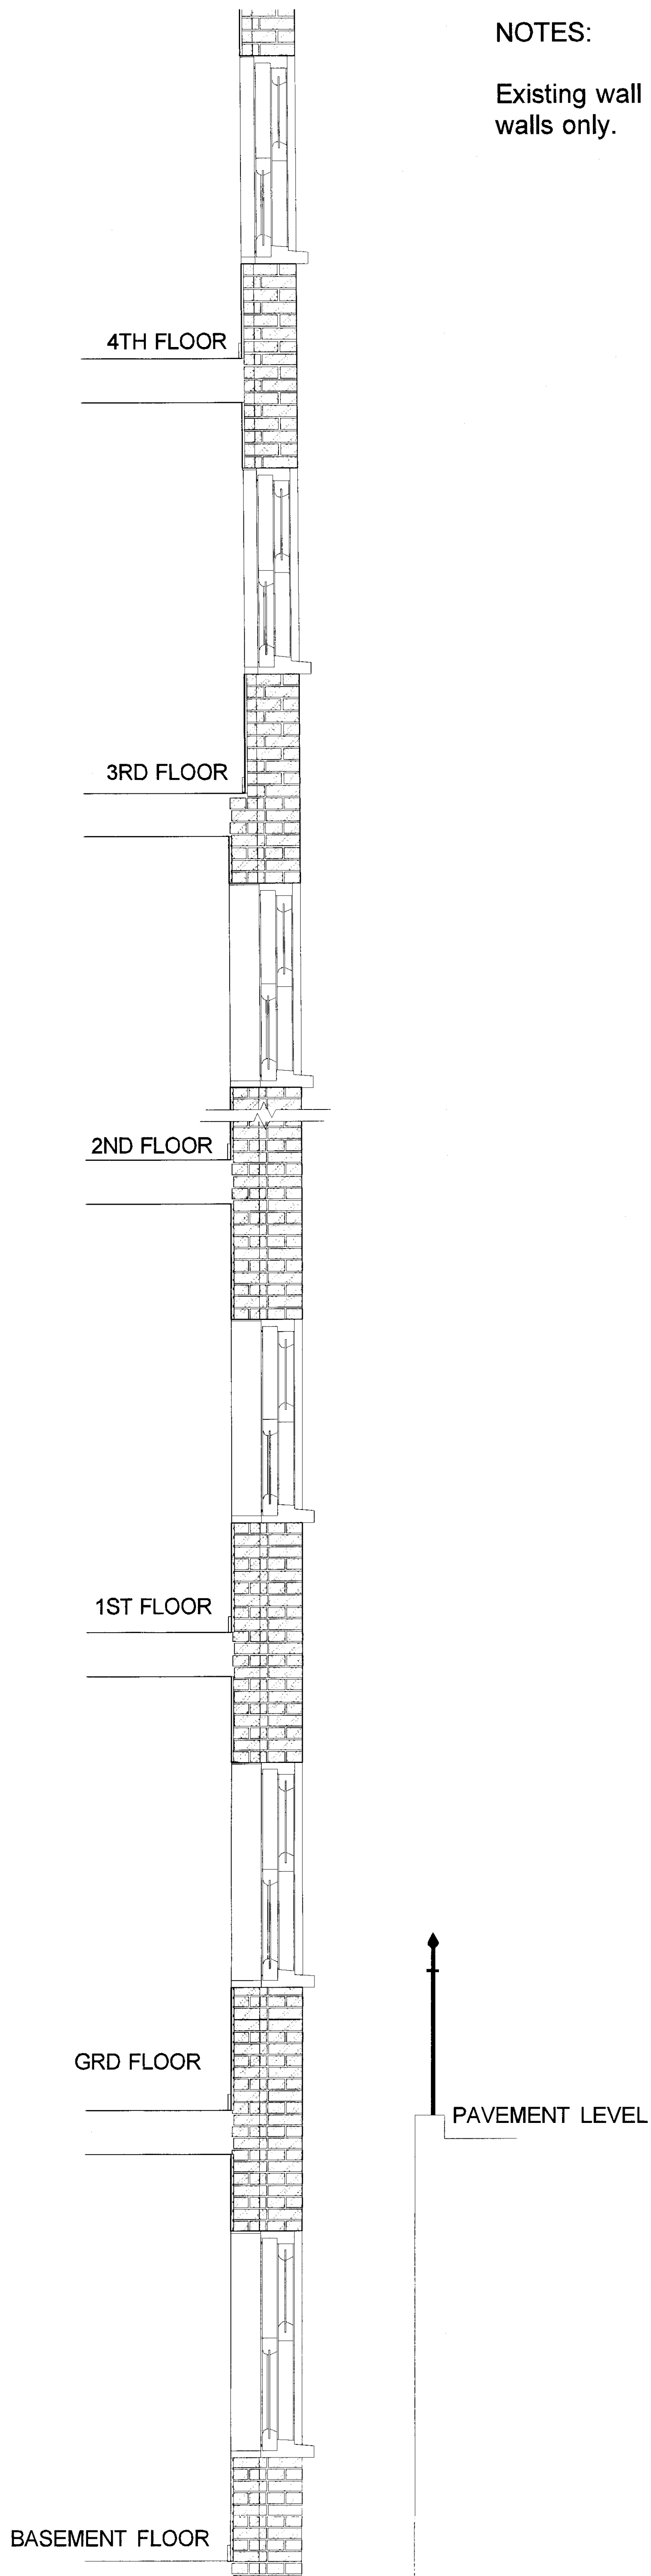

DATE: 27/10/11 DRAWING NO. 3A
BUILDING CONSTRUCTION REVISION:
EXISTING DETAILED SECTION A-A
46-48 MAPLE STREET W1 CLIENT: BENJAMIN GAD ESQ DRAWN BY: CP
SCALE 1:10 @ A1
