




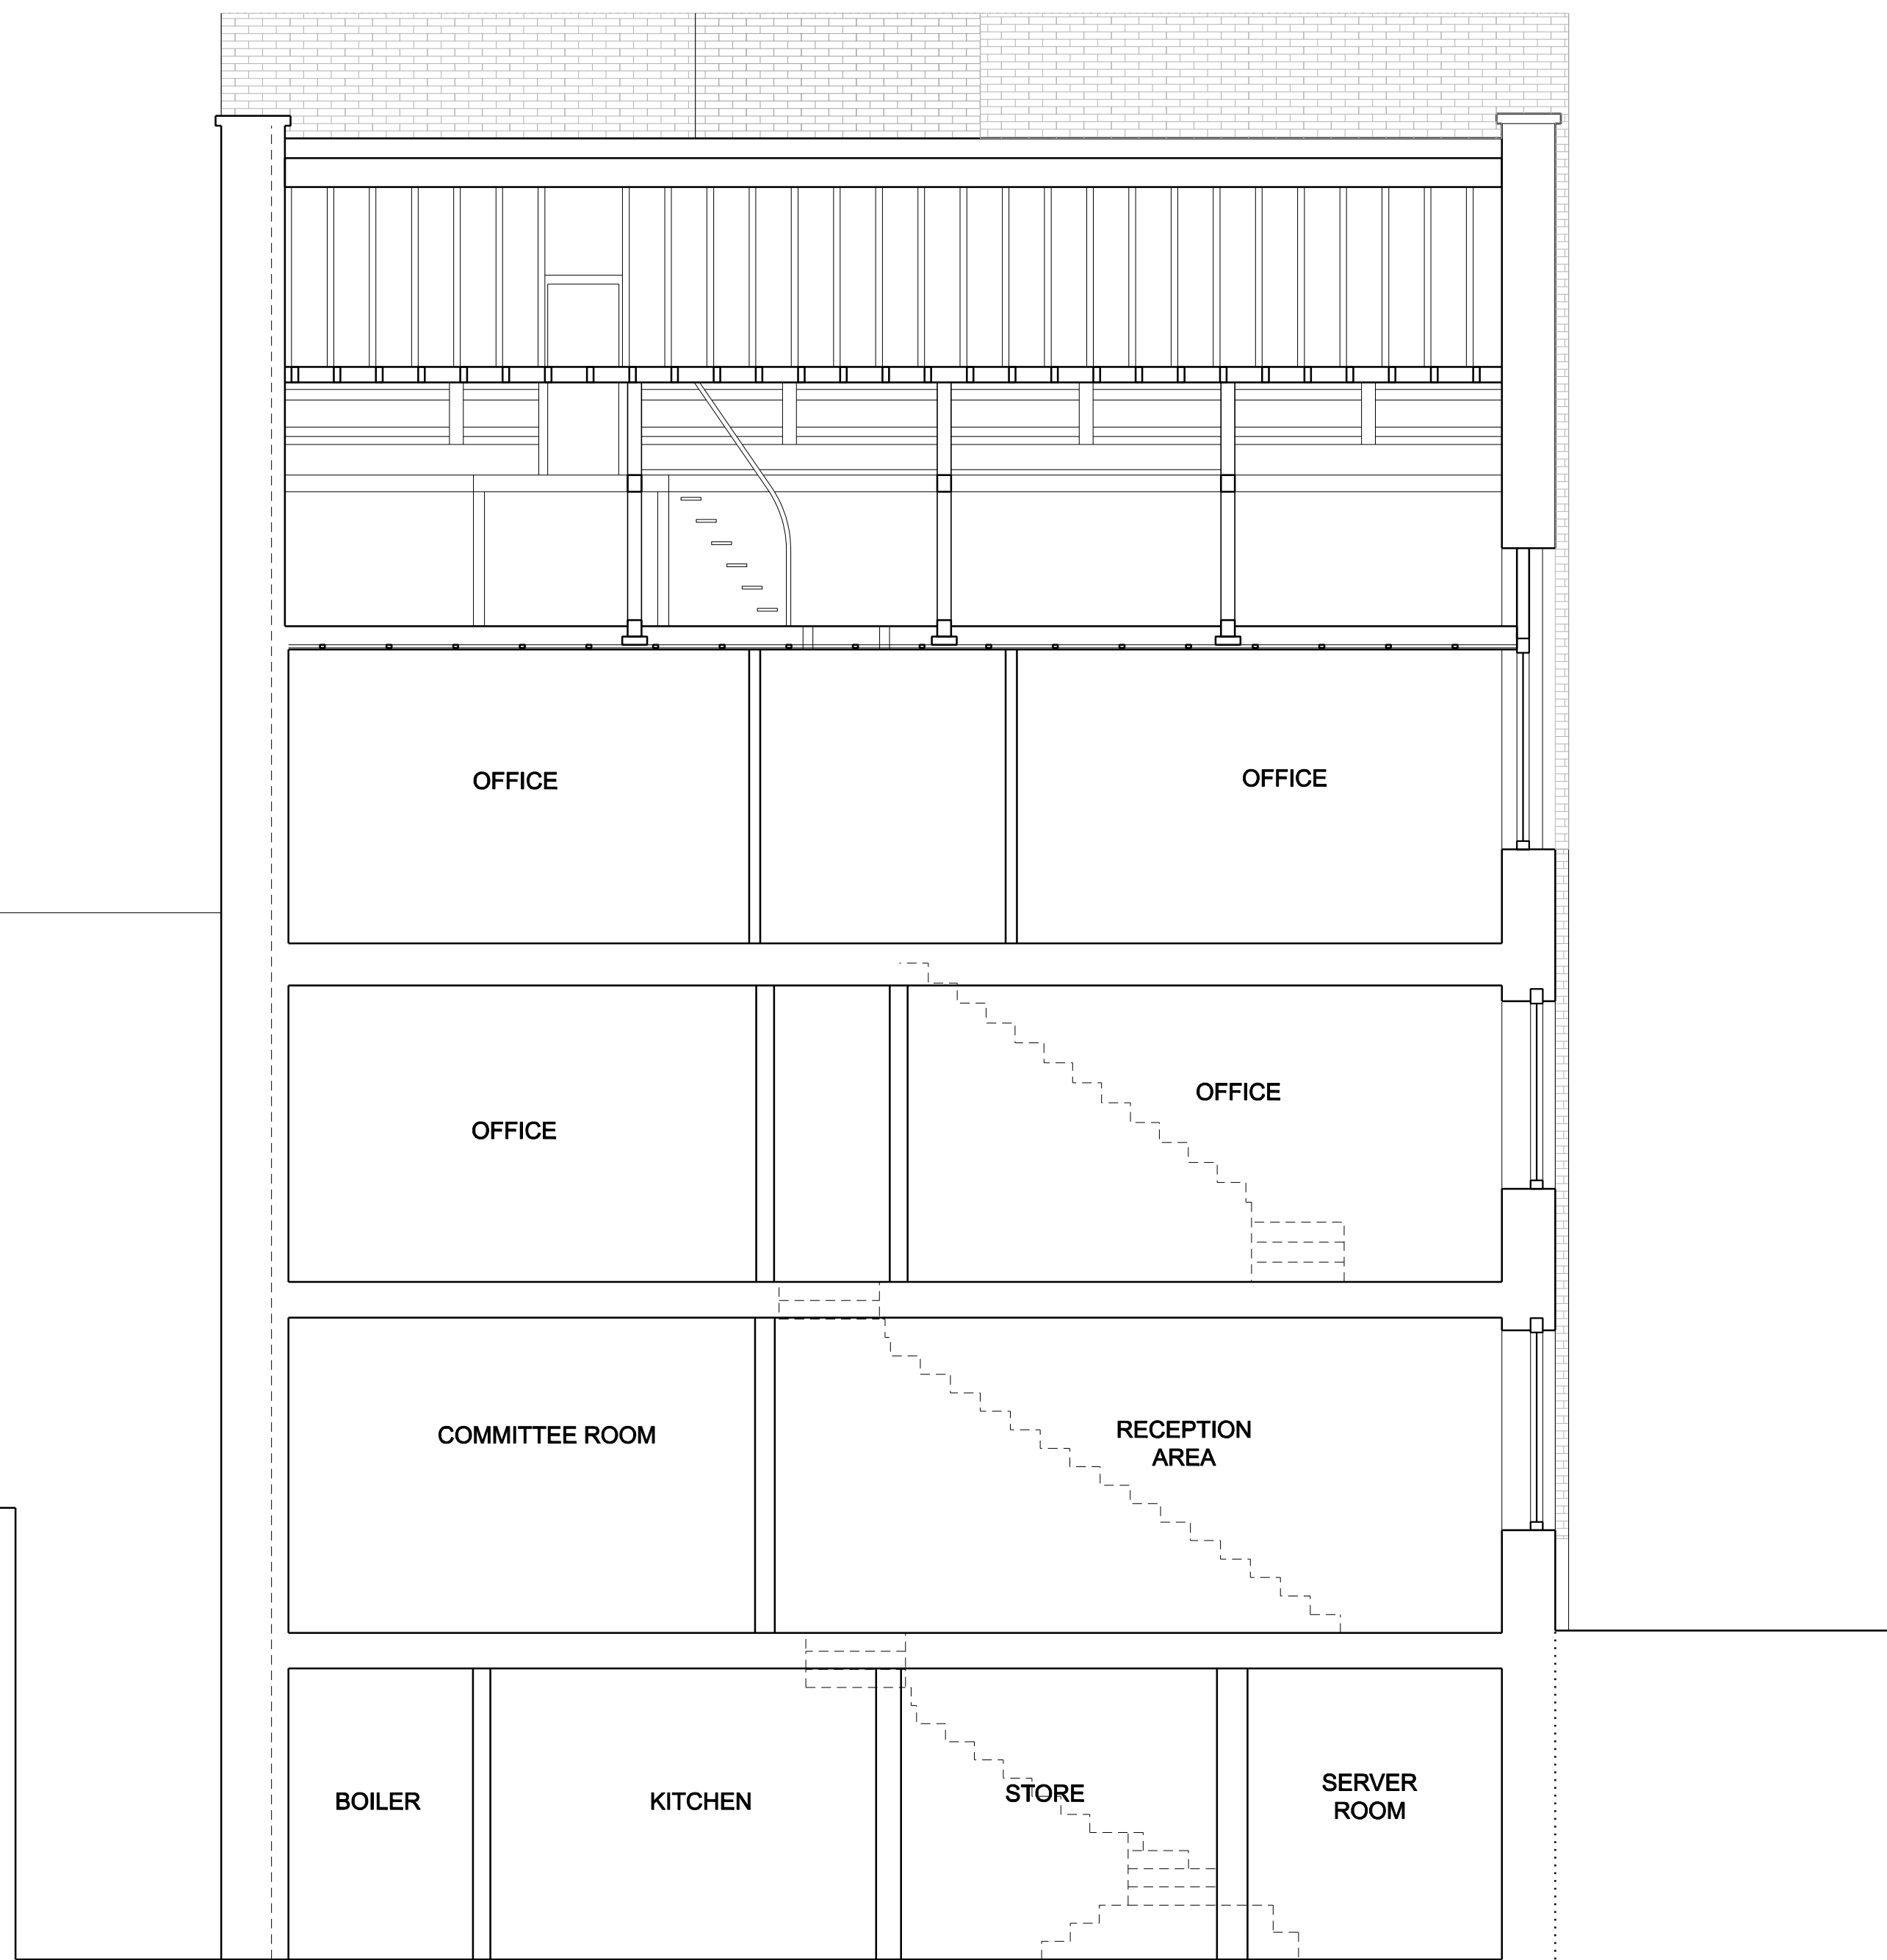

EXISTING SECTION AA

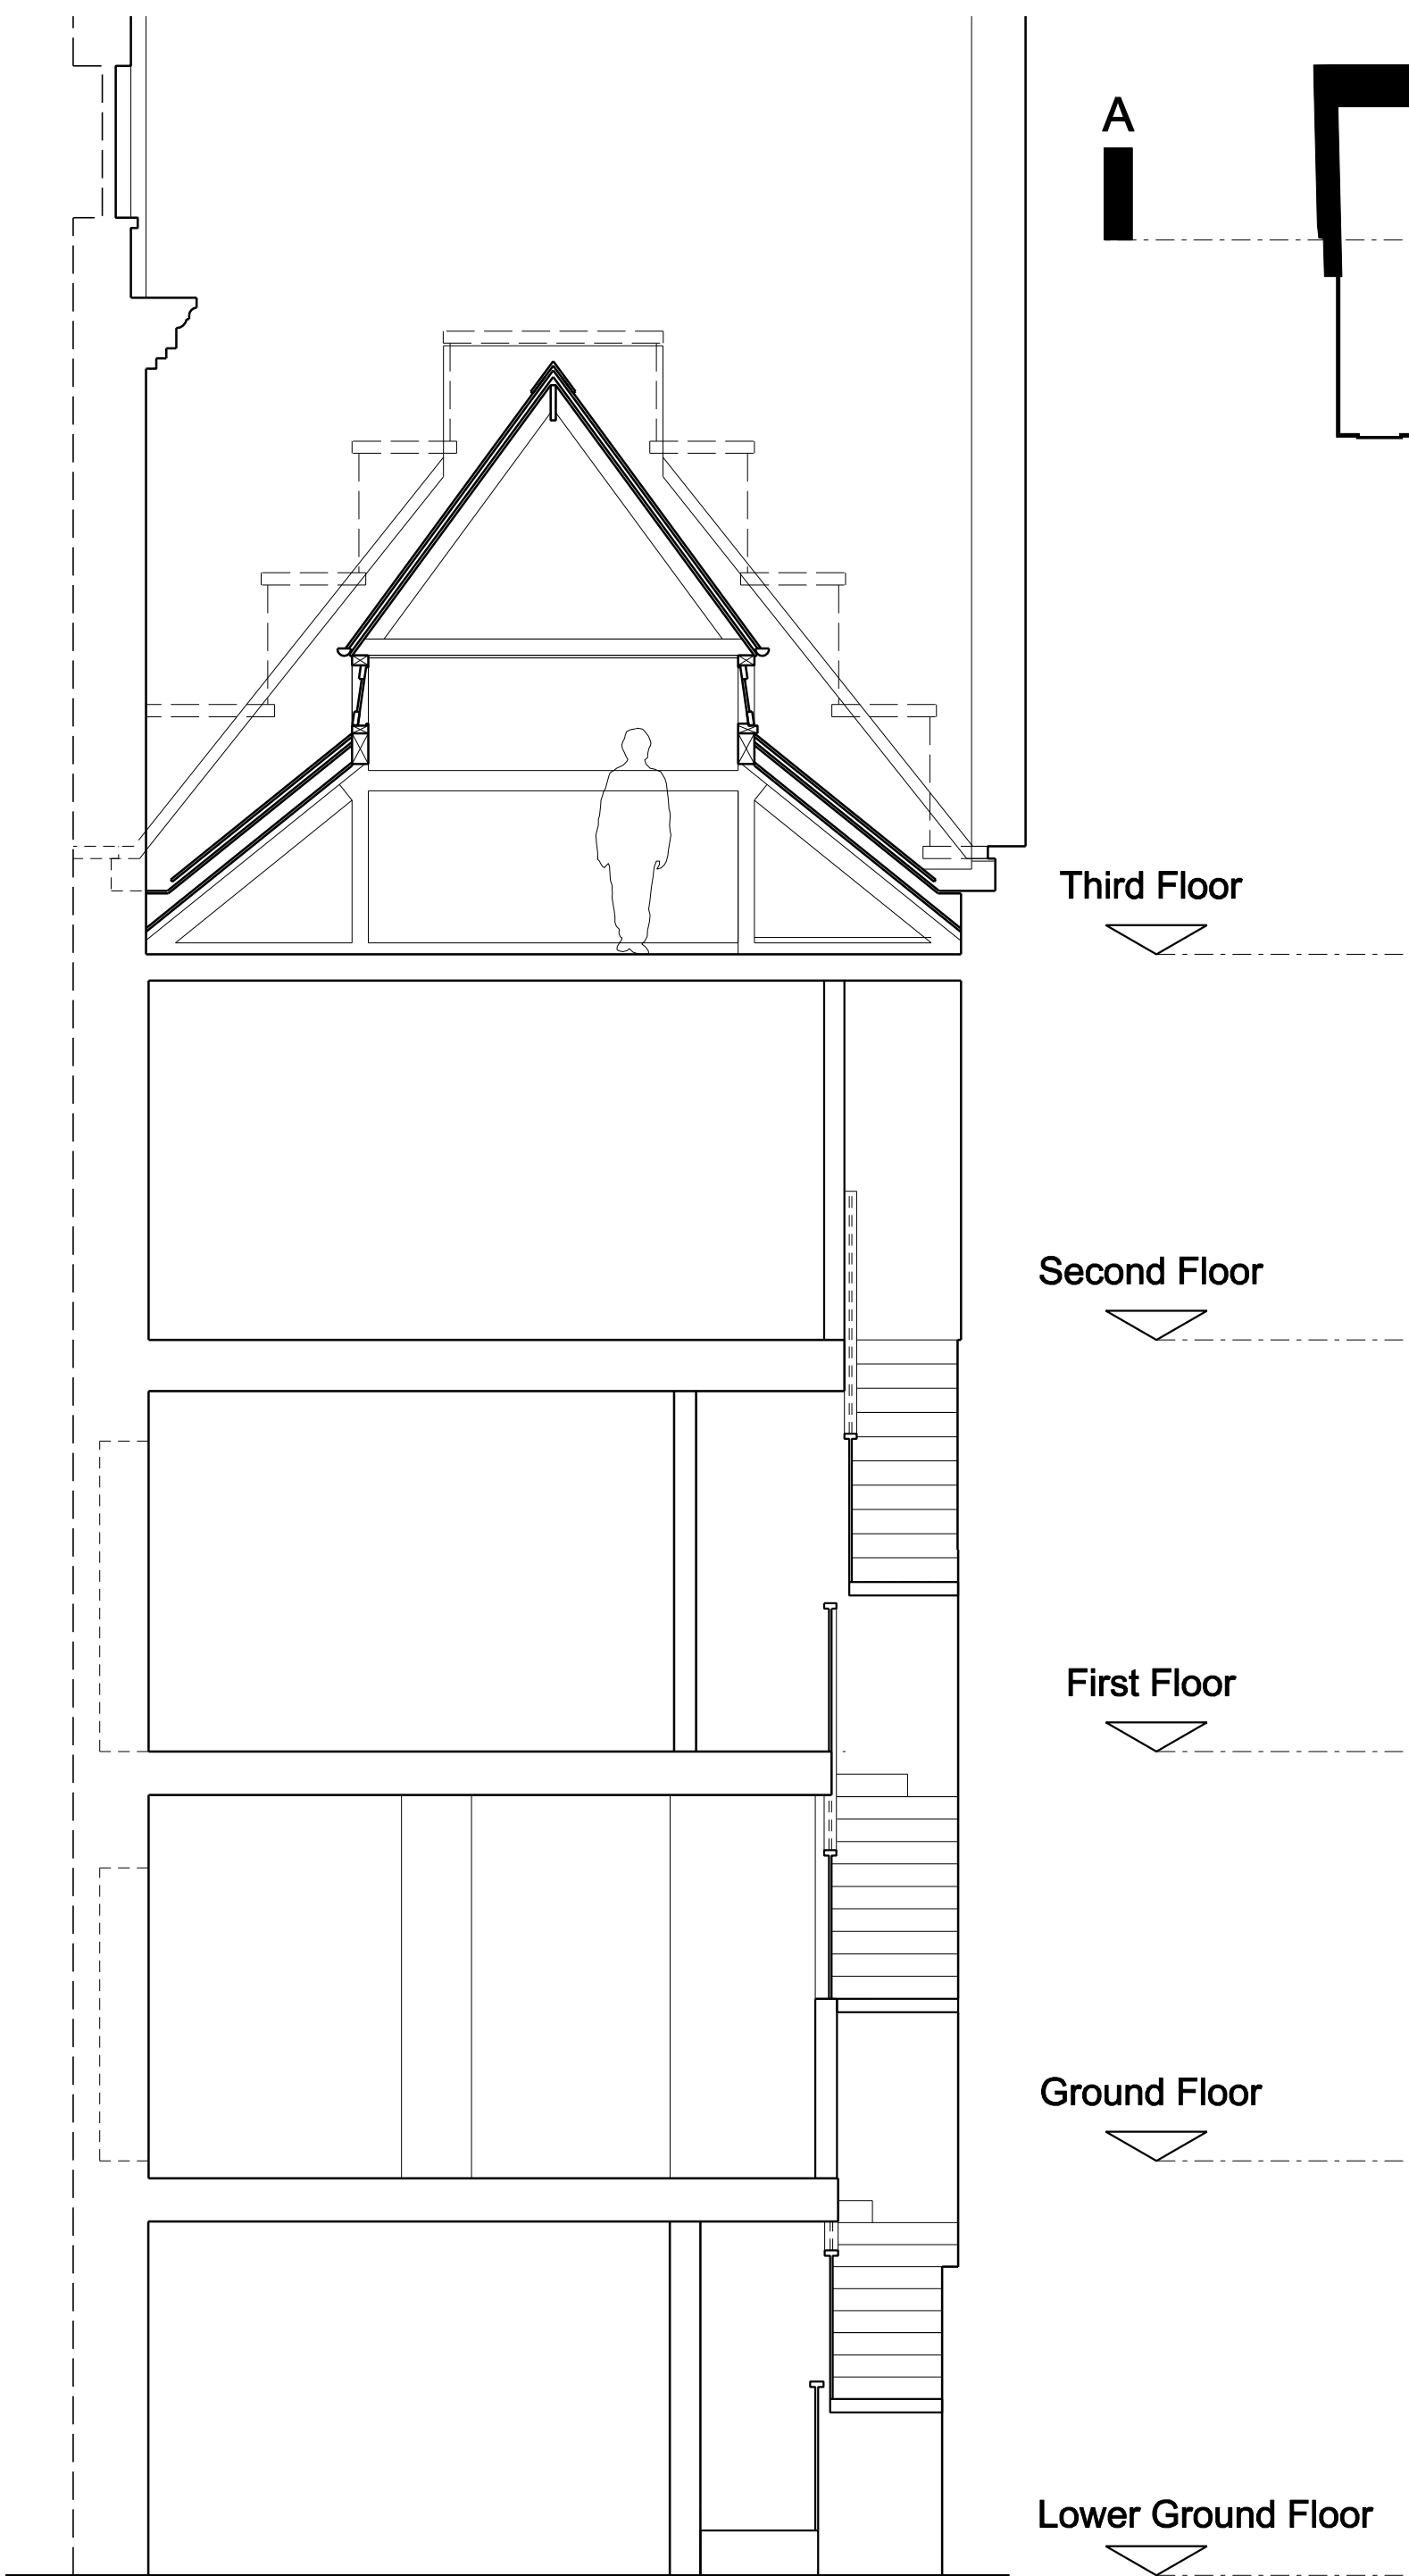

EXISTING SECTION BB

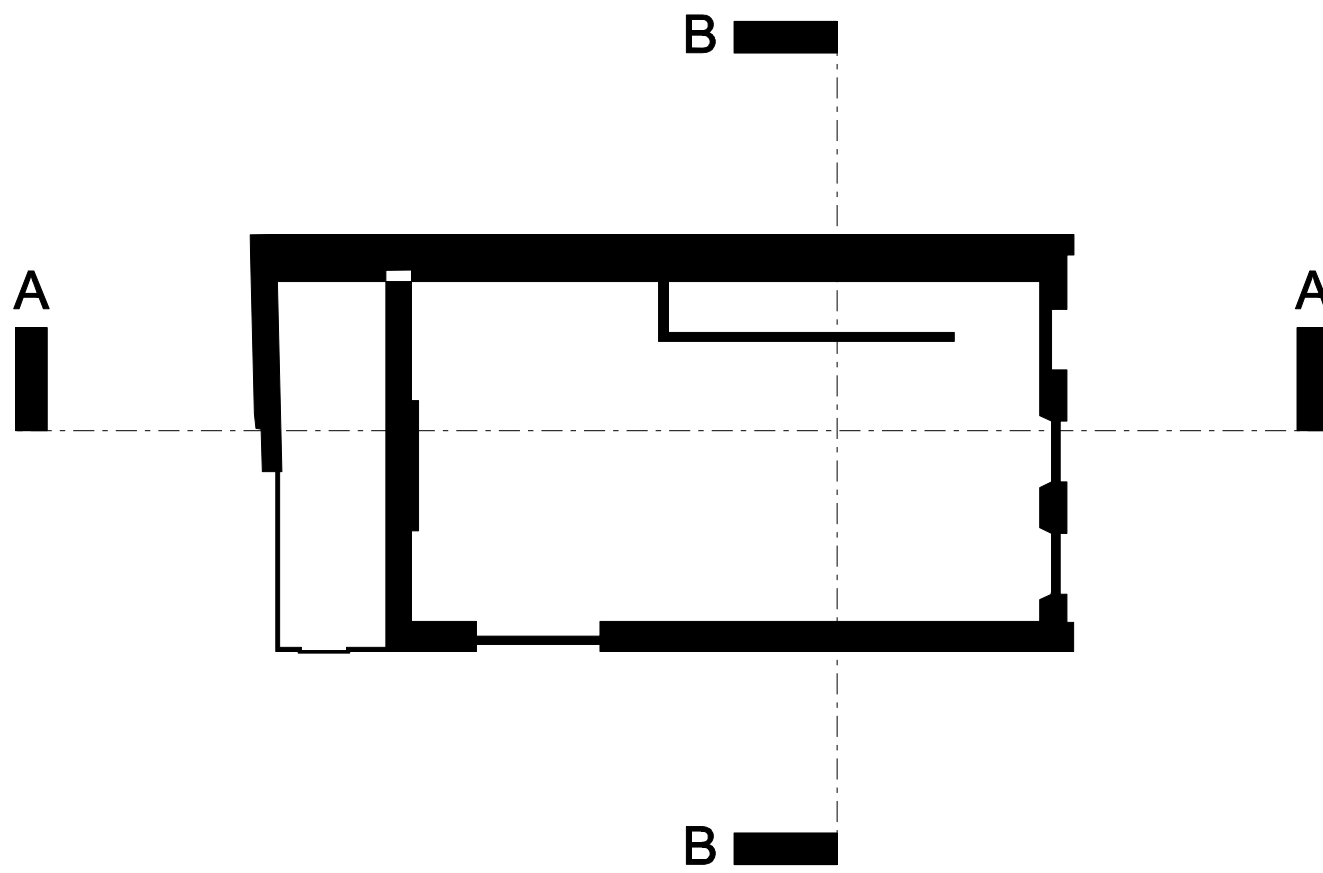

Third Floor

Second Floor

First Floor

Ground Floor

Lower Ground Floor

Revisions:				Revisions:				Job Name:				european urban architecture 4TH FLOOR, SOPHIA HOUSE 32 -34 FEATHERSTONE STREET, LONDON, EC1Y 2BJ TEL: 020 7250-0090 FAX: 020 7250-0993 www.europeanurban.com			
Suffix / Date / Drawn by				Suffix / Date / Drawn by				VINE HILL EC1R 5EA RESIDENTIAL CONVERSION							
B	22.05.11	RM	PLANNING SET	-	-----	----	-----	Drawing Title:							
-	-----	----	-----	-	-----	----	-----	EXISTING SECTION AA and SECTION BB							
-	-----	----	-----	-	-----	----	-----	Scale:							
-	-----	----	-----	-	-----	----	-----	1:100@A3/1:50@A1							
-	-----	----	-----	-	-----	----	-----	Date:							
-	-----	----	-----	-	-----	----	-----	05/2011							
-	-----	----	-----	-	-----	----	-----	Drawn:							
-	-----	----	-----	-	-----	----	-----	RM							
-	-----	----	-----	-	-----	----	-----	Checked:							
-	-----	----	-----	-	-----	----	-----	ASO							
-	-----	----	-----	-	-----	----	-----	Job Ref:							
-	-----	----	-----	-	-----	----	-----	1038R							
-	-----	----	-----	-	-----	----	-----	Drawing number:							
-	-----	----	-----	-	-----	----	-----	AL(00)13							
-	-----	----	-----	-	-----	----	-----	Revision:							
-	-----	----	-----	-	-----	----	-----	C							

PLANNING